
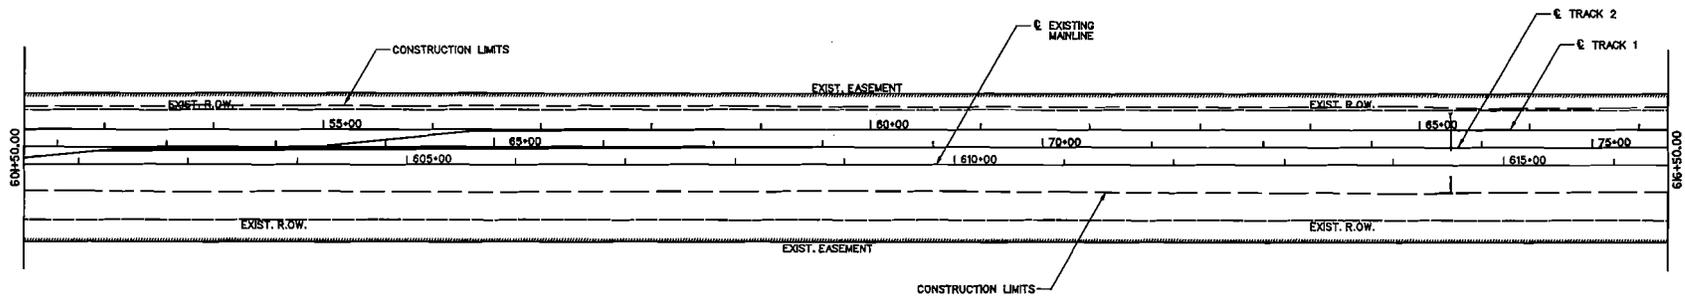


U. S. ARMY CORPS OF ENGINEERS
RECEIVED
 JAN 24 2006
 BY _____

		COMMONWEALTH RAILWAY	
REVISIONS		EROSION CONTROL PLAN SUFFOLK MARSHALING YARD	
1 / 1			
DIVISION	SCALE	SUBDIVISION	DRAWING NO.
DATE	12/12/2005	VAL. SEC.	41
DRAWN	R.L.S.		
CHECKED	G.C.M.		

CADD FILE: C-ECPT1.DGN FILE:

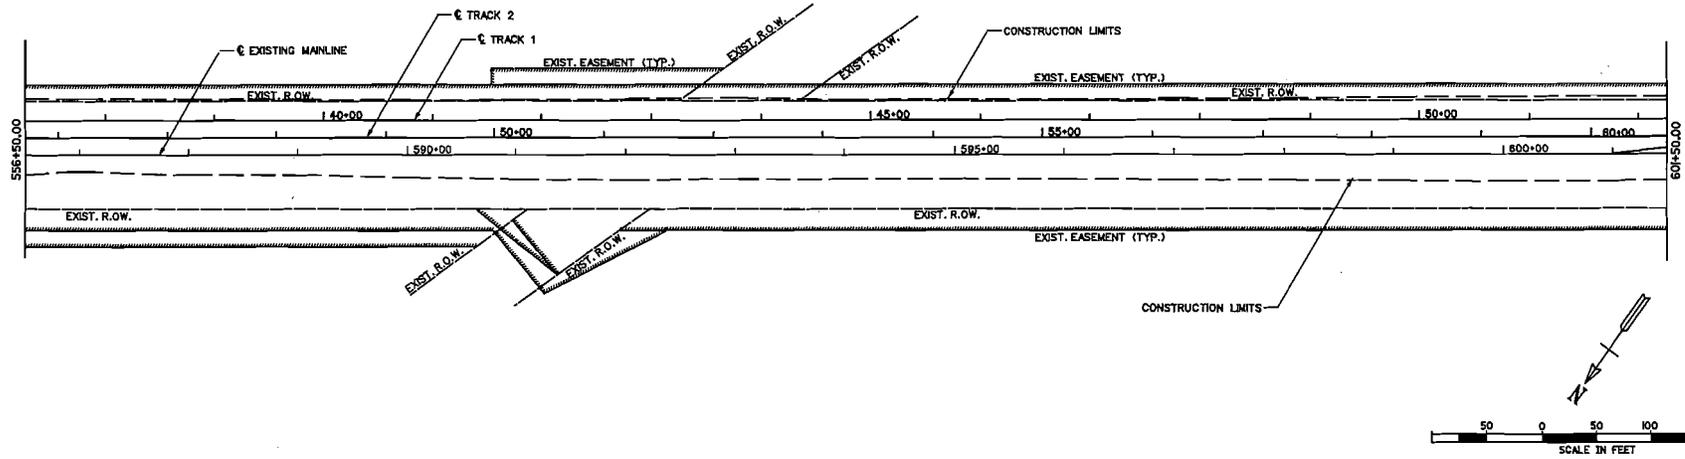

U. S. ARMY CORPS OF ENGINEERS



BY _____

COMMONWEALTH RAILWAY		
EROSION CONTROL PLAN SUFFOLK MARSHALING YARD		
REVISIONS 1 / 1		
DIVISION:	SUBDIVISION:	
SCALE: 1"=50'	VAL. SEC.:	DRAWING NO.:
DATE: 12/07/2005		42
DESIGN: G.J.M.		
DRAWN: R.L.S.		
CHECKED: G.C.M.		

CADD FILE: C-EC72.DGN FILE:

