

N 3,656,000

N 3,655,000

N 3,654,000

E 10,387,000

E 10,388,000

E 10,389,000

# LEGEND

-  PROPOSED STREAM MITIGATION (2,040 FEET)
-  PROPOSED RIPARIAN BUFFER (8.8 ACRES)




**BIZZACK CONSTRUCTION, LLC**  
**US 460 CONNECTOR ( PHASE II)**


USACE PROJECT NO. NAO-2013-1972


**PRELIMINARY SITE PLAN**  
**MIDDLE FORK**  
**MF-1**

DESIGNED	JES	DATE	03-04-14
DRAWN	AM	SCALE	1"=200'
CHECKED	LMD	PROJECT NO.	13-645D1
		FILE NAME	SITE PLAN MF-1.DWG
		DRAWING NO.	1 OF 1

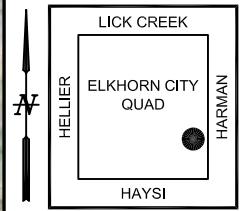

MF-1

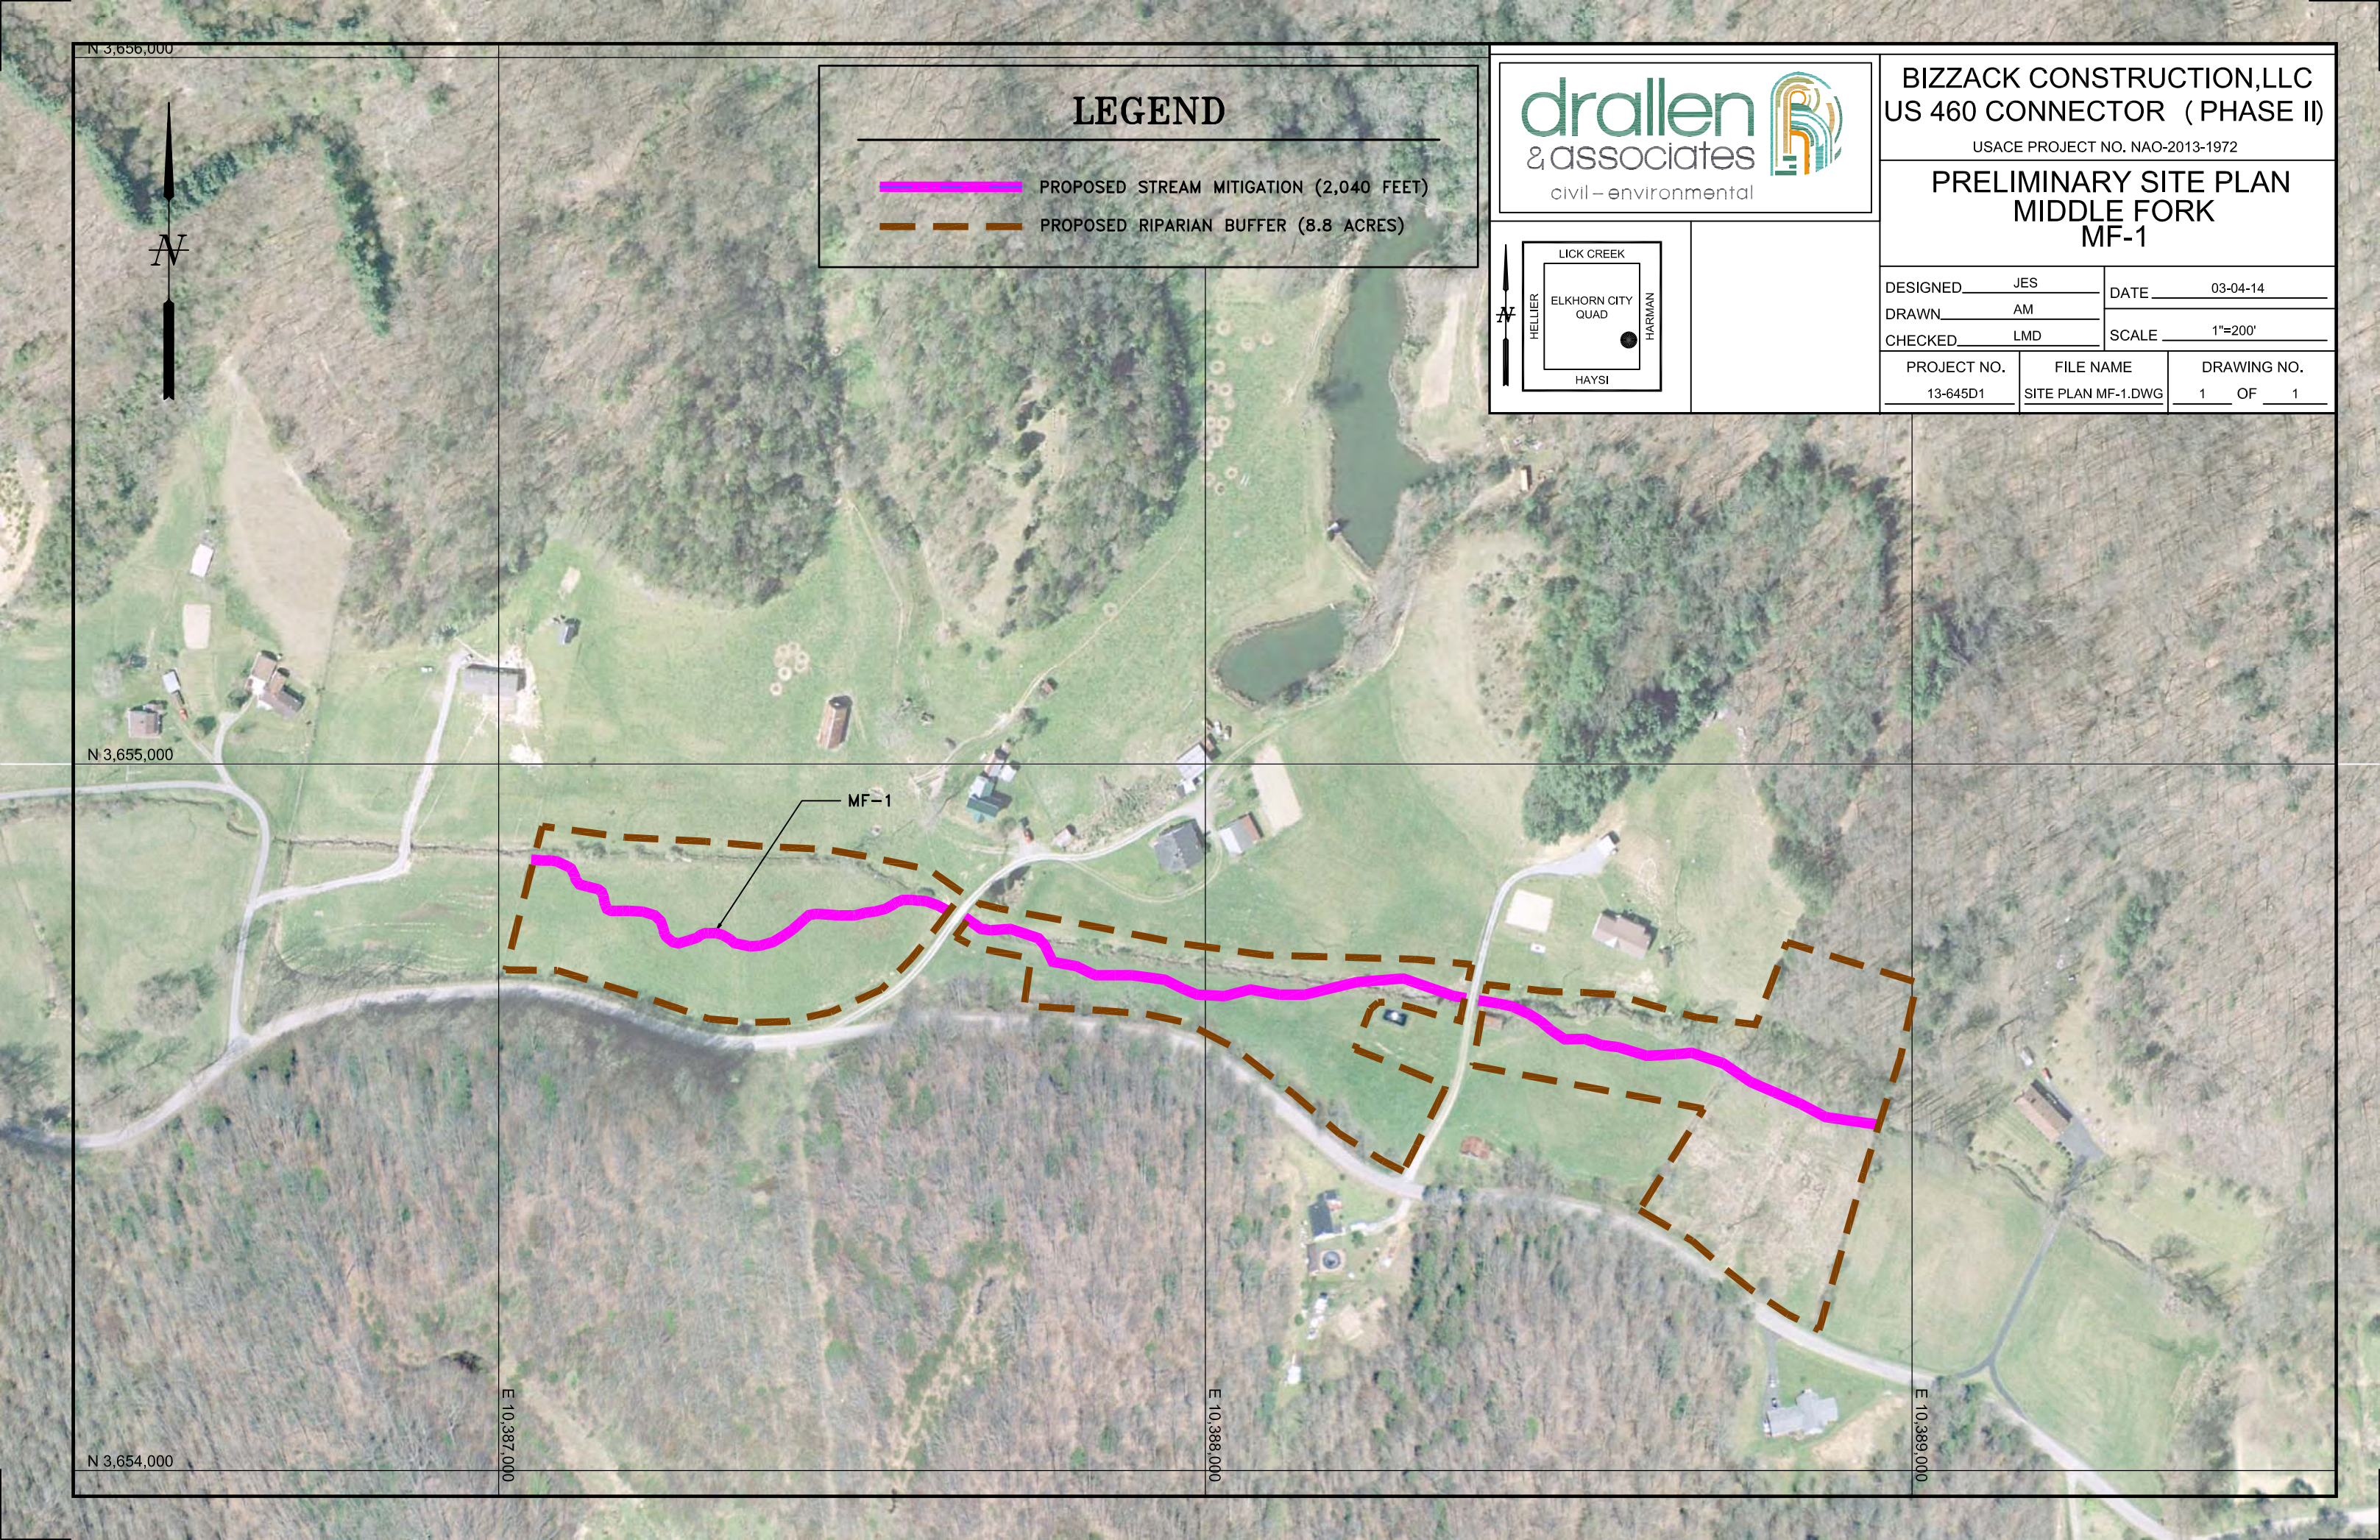

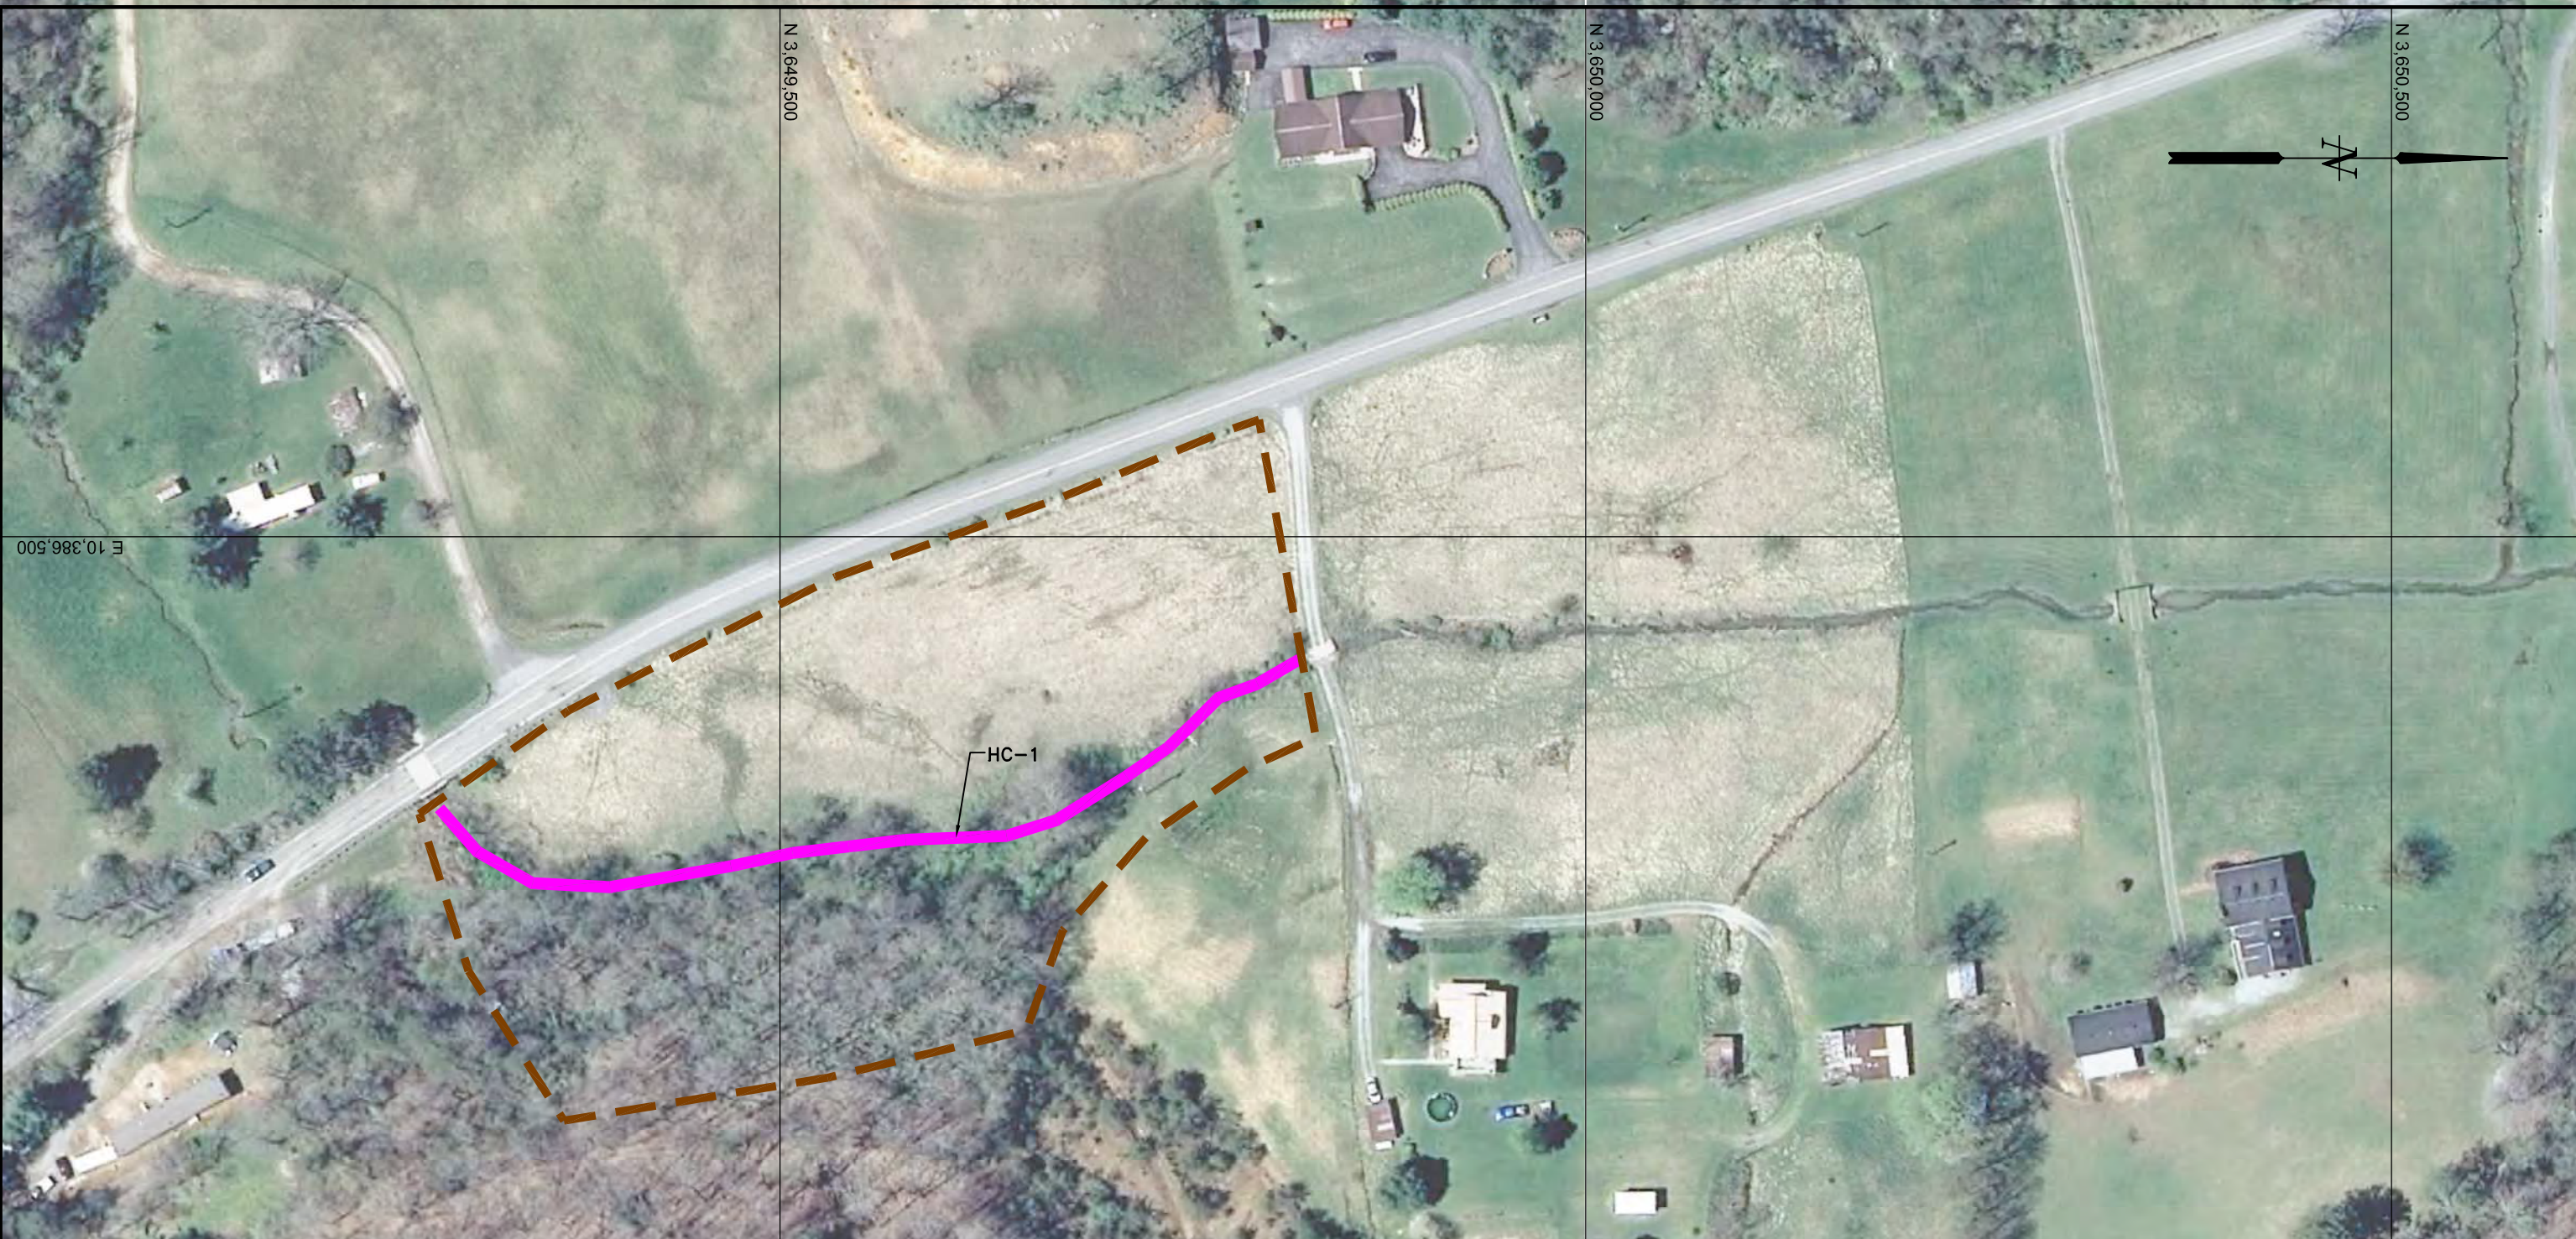

**LEGEND**

PROPOSED STREAM RESTORATION (630 FEET)  
 PROPOSED RIPARIAN BUFFER (3.1 ACRES)


civil - environmental

LICK CREEK  
 ELKHORN CITY QUAD  
 HAYSI

**BIZZACK CONSTRUCTION, LLC**  
**US 460 CONNECTOR ( PHASE II)**  
 USACE PROJECT NO. NAO-2013-1972  
**PRELIMINARY SITE PLAN**  
**HUNTS CREEK**  
**HC-1**



 
DESIGNED	JES	DATE	03-04-14
DRAWN	AM	SCALE	1"=100'
CHECKED	LMD		

PROJECT NO.	FILE NAME	DRAWING NO.
13-645D1	SITE PLAN HC-1.DWG	1 OF 1

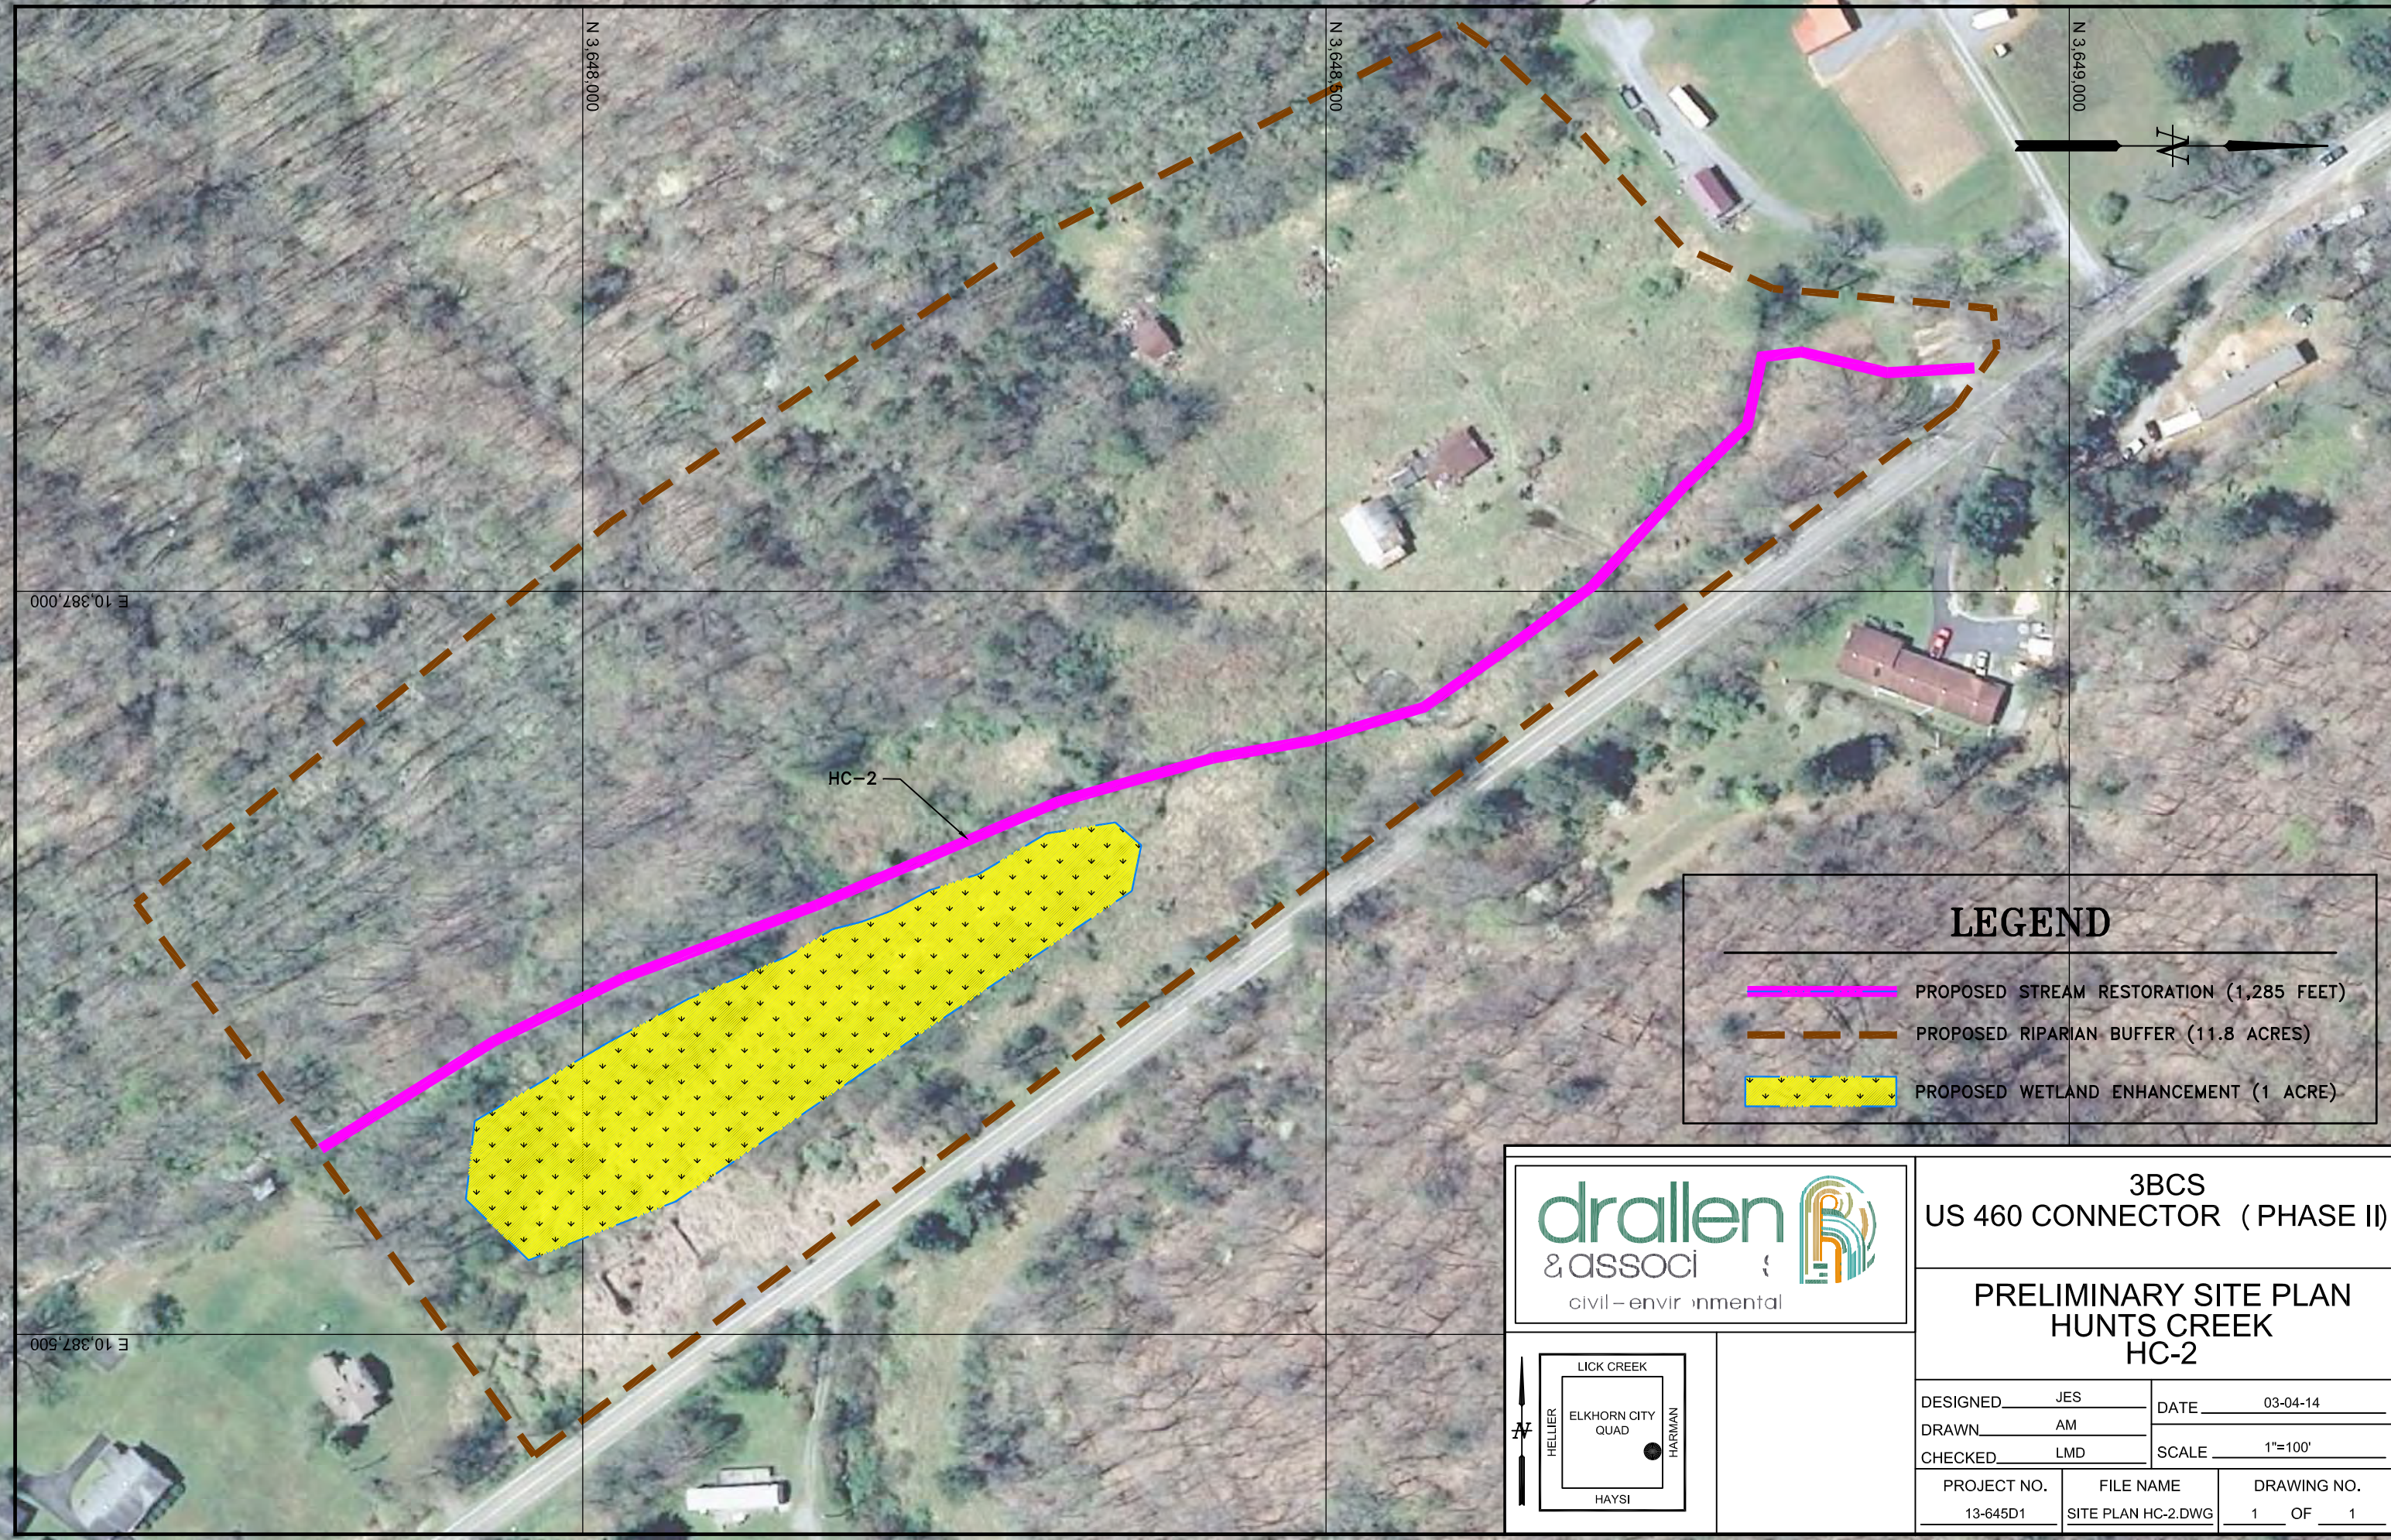

HC-2


### LEGEND

 -  PROPOSED STREAM RESTORATION (1,285 FEET)
-  PROPOSED RIPARIAN BUFFER (11.8 ACRES)
-  PROPOSED WETLAND ENHANCEMENT (1 ACRE)



3BCS  
US 460 CONNECTOR ( PHASE II)

### PRELIMINARY SITE PLAN HUNTS CREEK HC-2

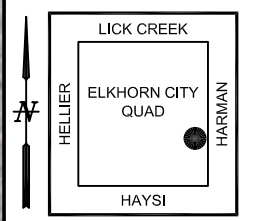


DESIGNED	JES	DATE	03-04-14
DRAWN	AM	SCALE	1"=100'
CHECKED	LMD		
PROJECT NO.	FILE NAME	DRAWING NO.	
13-645D1	SITE PLAN HC-2.DWG	1 OF 1	



BIZZACK CONSTRUCTION, LLC  
 US 460 CONNECTOR (PHASE II)  
 USACE PROJECT NO. NAO-2013-1972

**PRELIMINARY SITE PLAN**  
**DOTSON FORK**  
**DF-1, UTDF-1**

DESIGNED	JES	DATE	03-04-14
DRAWN	AM	SCALE	1"=100'
CHECKED	LMD	PROJECT NO.	13-645D1
		FILE NAME	SITE PLAN DOTSON FORK
		DRAWING NO.	1 OF 1

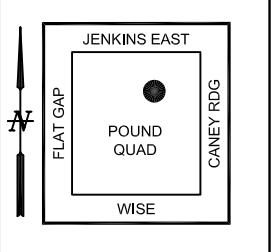

N 3,655,000

N 3,654,000

E 10,387,000

E 10,388,000

E 10,389,000

**LEGEND**


---


PROPOSED STREAM RESTORATION (1,620 FEET)

PROPOSED RIPARIAN BUFFER (9.2 ACRES)

UTDF-1

DF-1

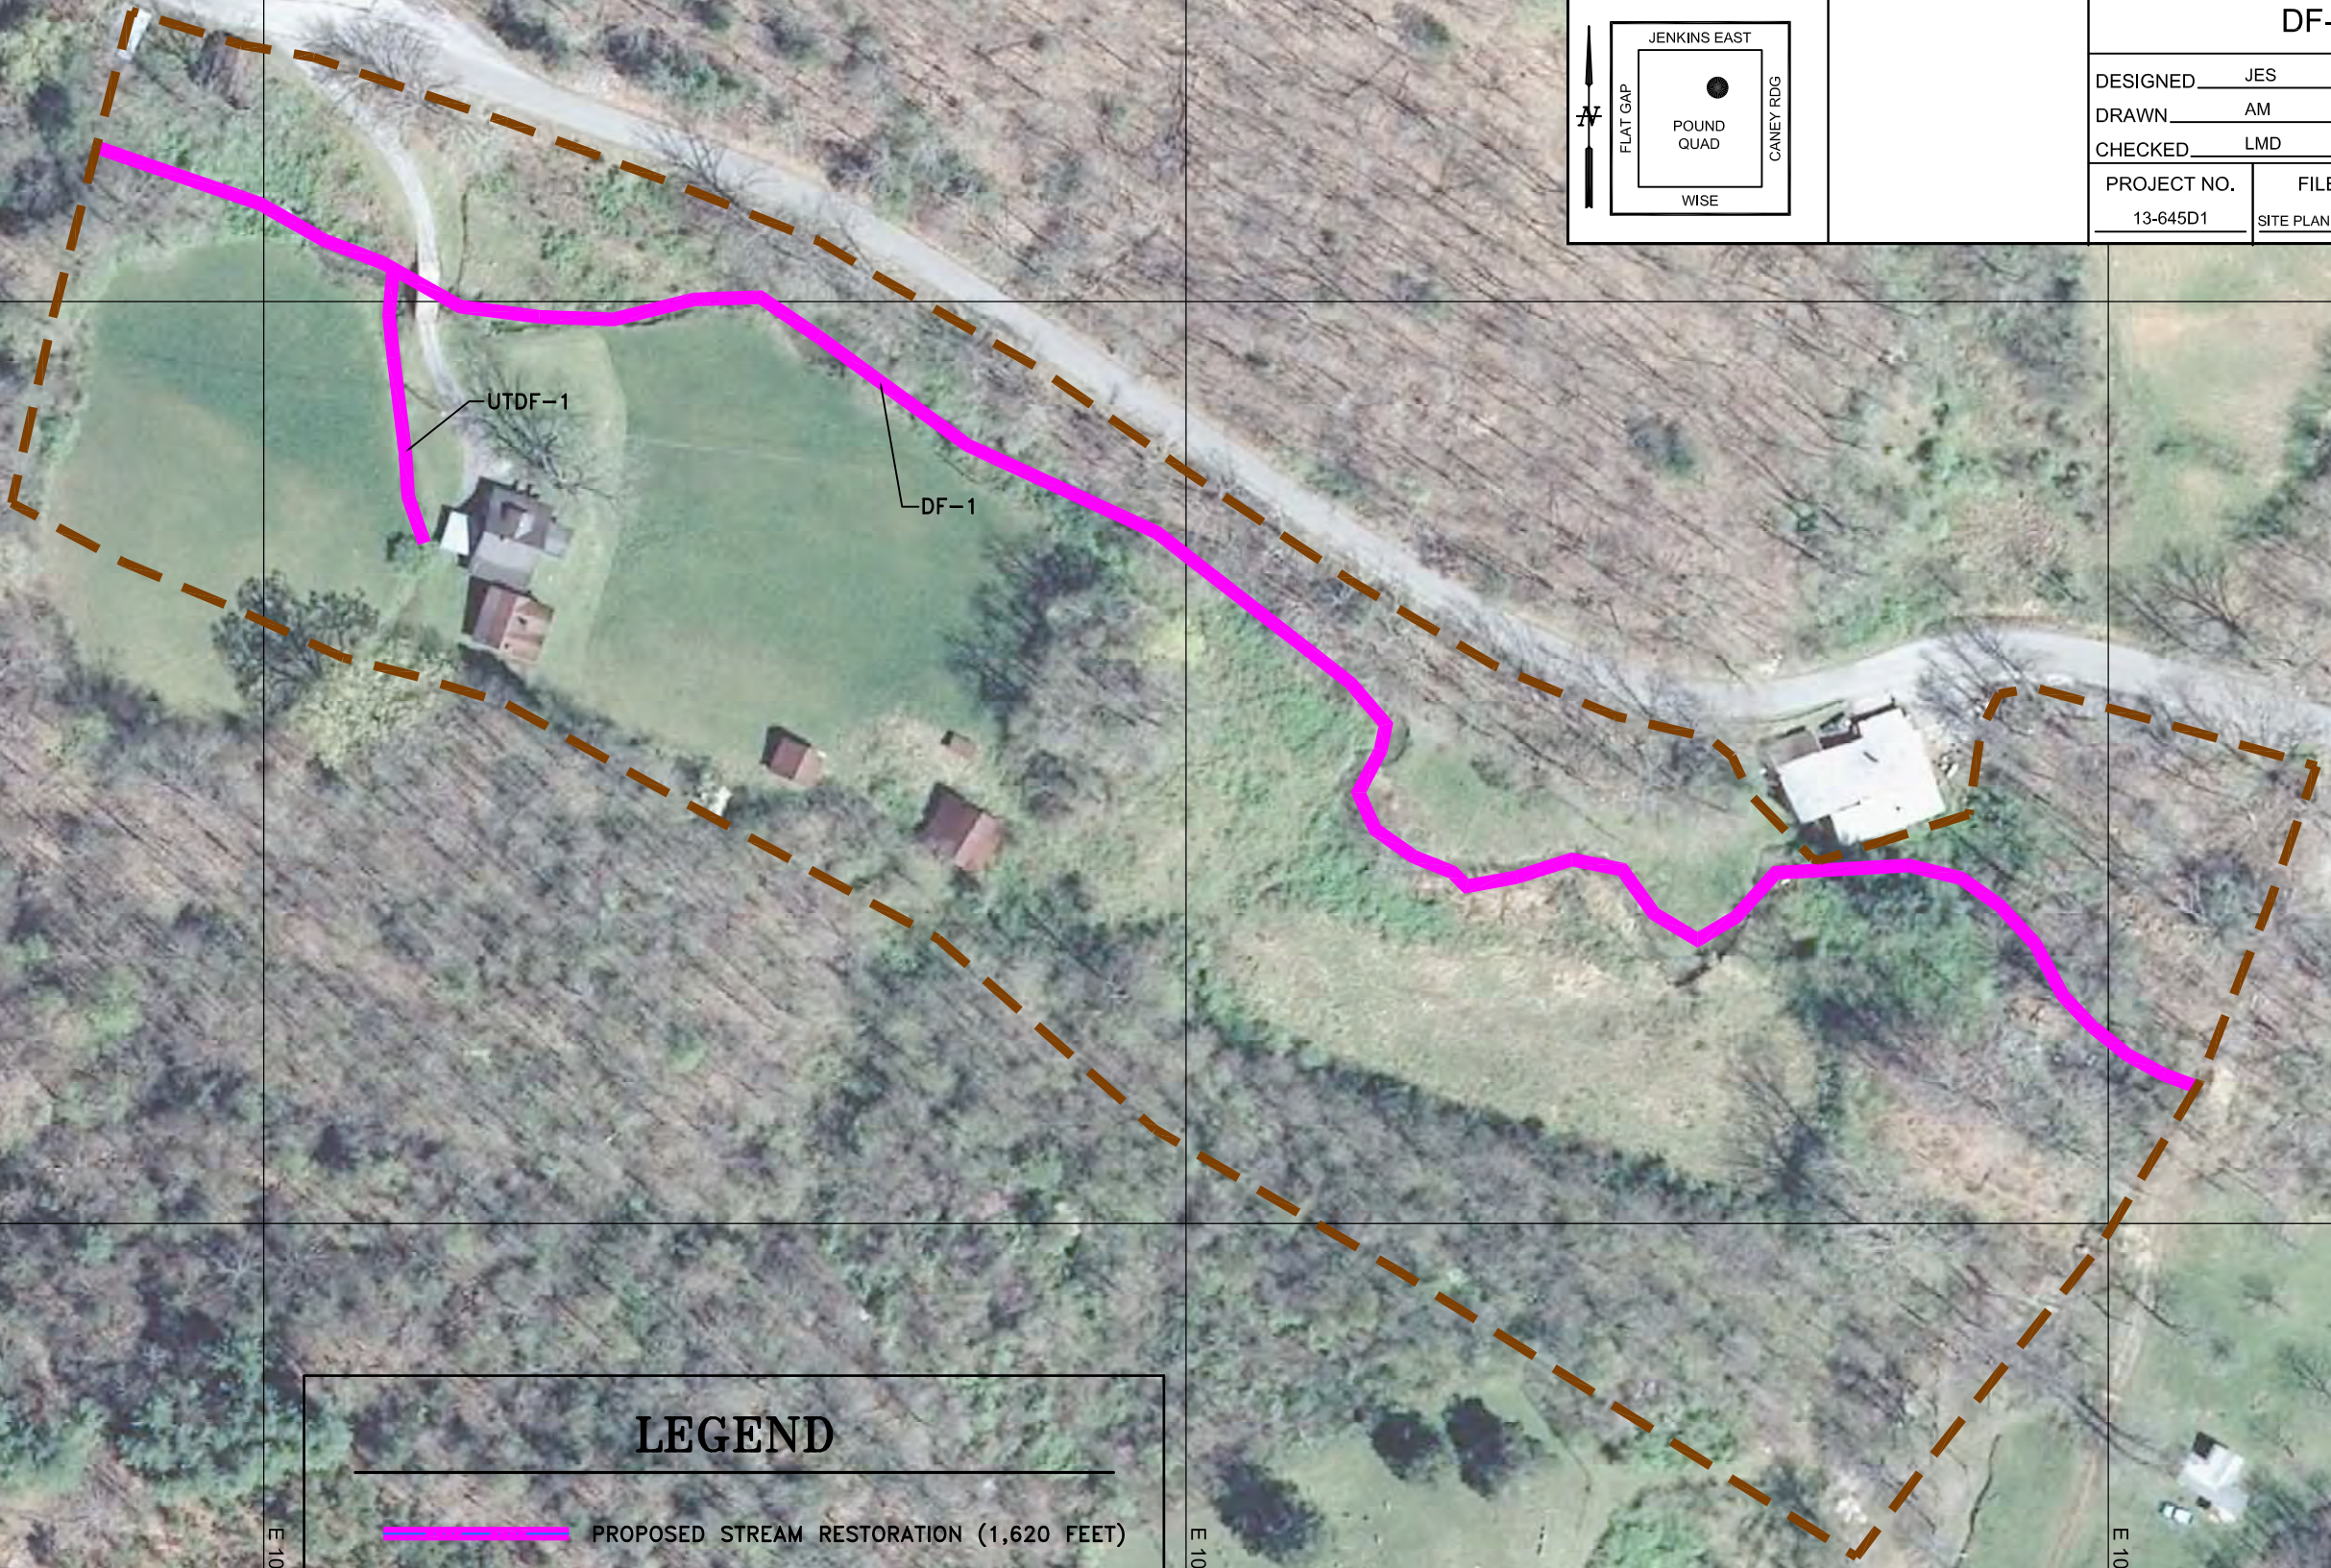

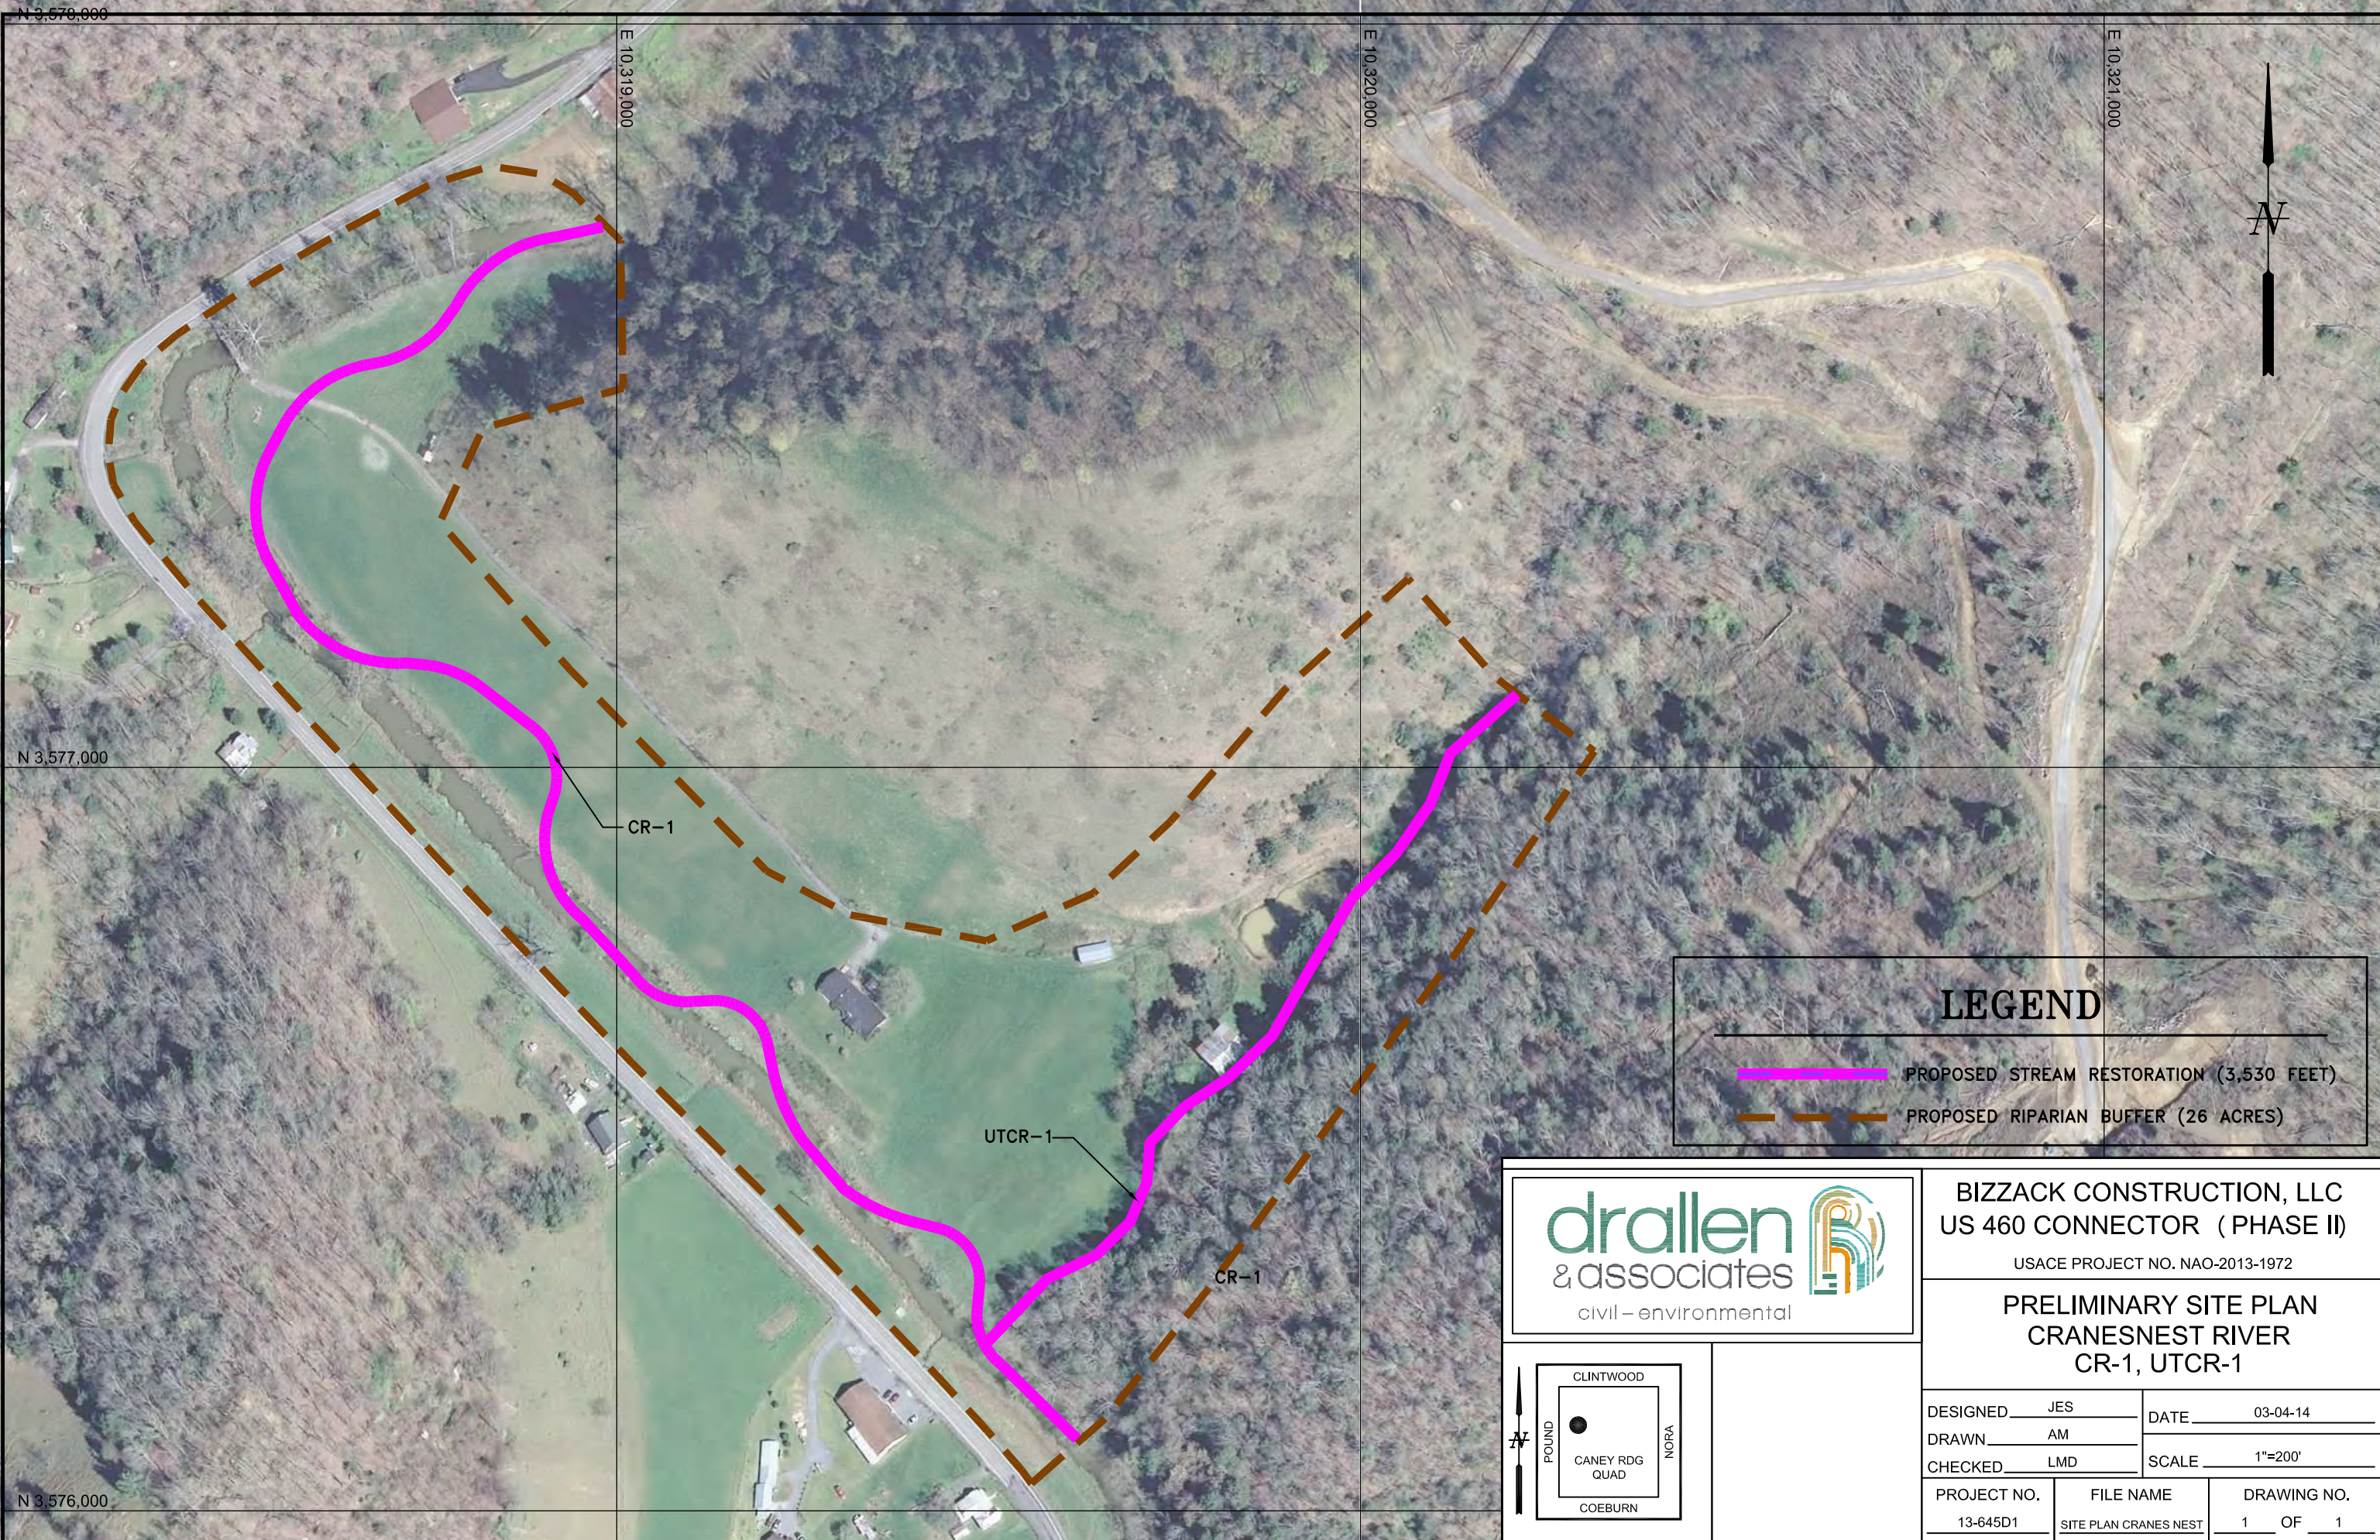


### LEGEND

- PROPOSED STREAM RESTORATION (3,530 FEET)
- - - - - PROPOSED RIPARIAN BUFFER (26 ACRES)



BIZZACK CONSTRUCTION, LLC  
 US 460 CONNECTOR ( PHASE II)  
 USACE PROJECT NO. NAO-2013-1972

### PRELIMINARY SITE PLAN CRANESNEST RIVER CR-1, UTCR-1

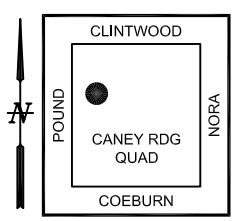

DESIGNED	JES	DATE	03-04-14
DRAWN	AM	SCALE	1"=200'
CHECKED	LMD		
PROJECT NO.	FILE NAME	DRAWING NO.	
13-645D1	SITE PLAN CRANES NEST	1 OF 1	

N 3,578,000

E 10,319,000

E 10,320,000

E 10,321,000

N 3,577,000

CR-1

UTCR-1

CR-1

N 3,576,000