
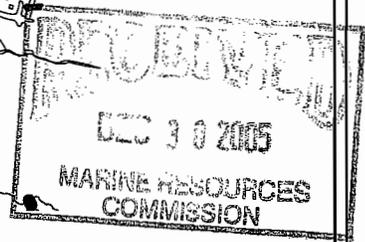



PROJECT
LOCATION

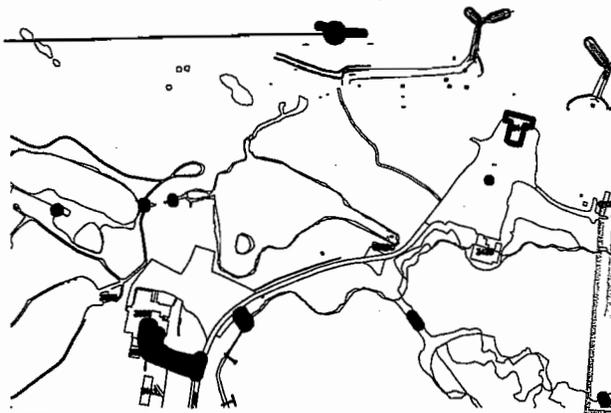

ENLARGED PLAN

NOT TO SCALE

PROJECT LOCATION
CHESAPEAKE BAY

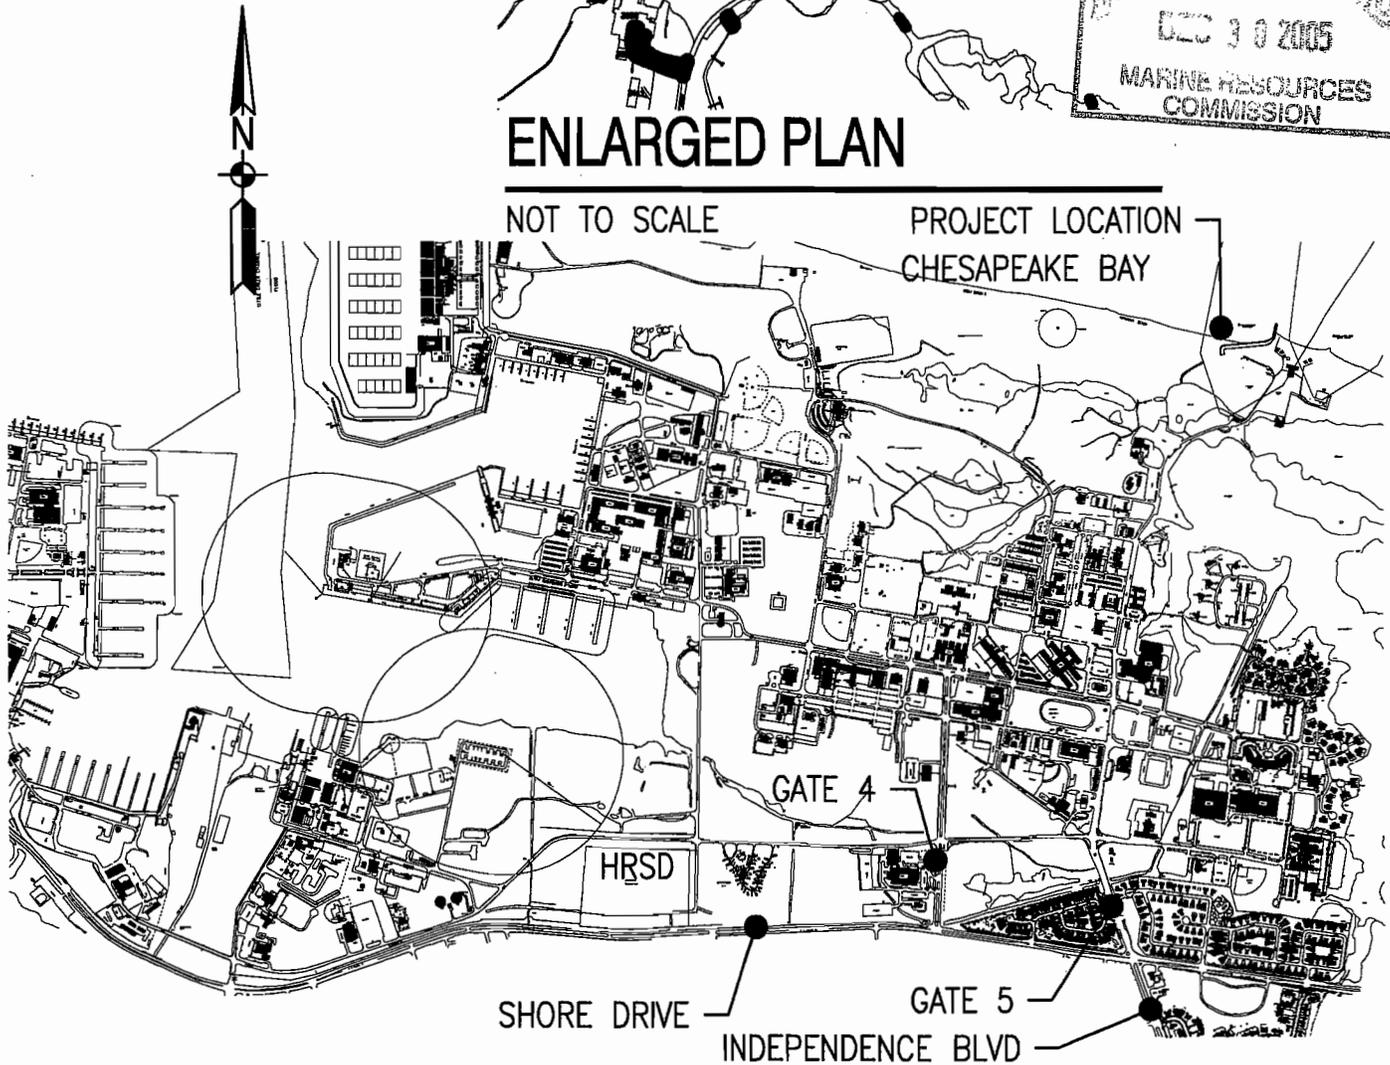

SITE PLAN - NAVAL AMPHIBIOUS BASE, LITTLE CREEK

NOT TO SCALE

PROPOSED BREAKWATER

PURPOSE: SHORELINE STABILIZATION

DATUM: MEAN LOW WATER=0.00'

ADJACENT PROPERTY OWNERS:

1. ALEXANDER
2. TUSO


ON: CHESAPEAKE BAY

LOCATION: NAVAL AMPHIBIOUS BASE
LITTLE CREEK
NORFOLK, VIRGINIA

APPLICATION BY: U.S. NAVY

SHEET 1 OF 3

DATE: 09/21/05

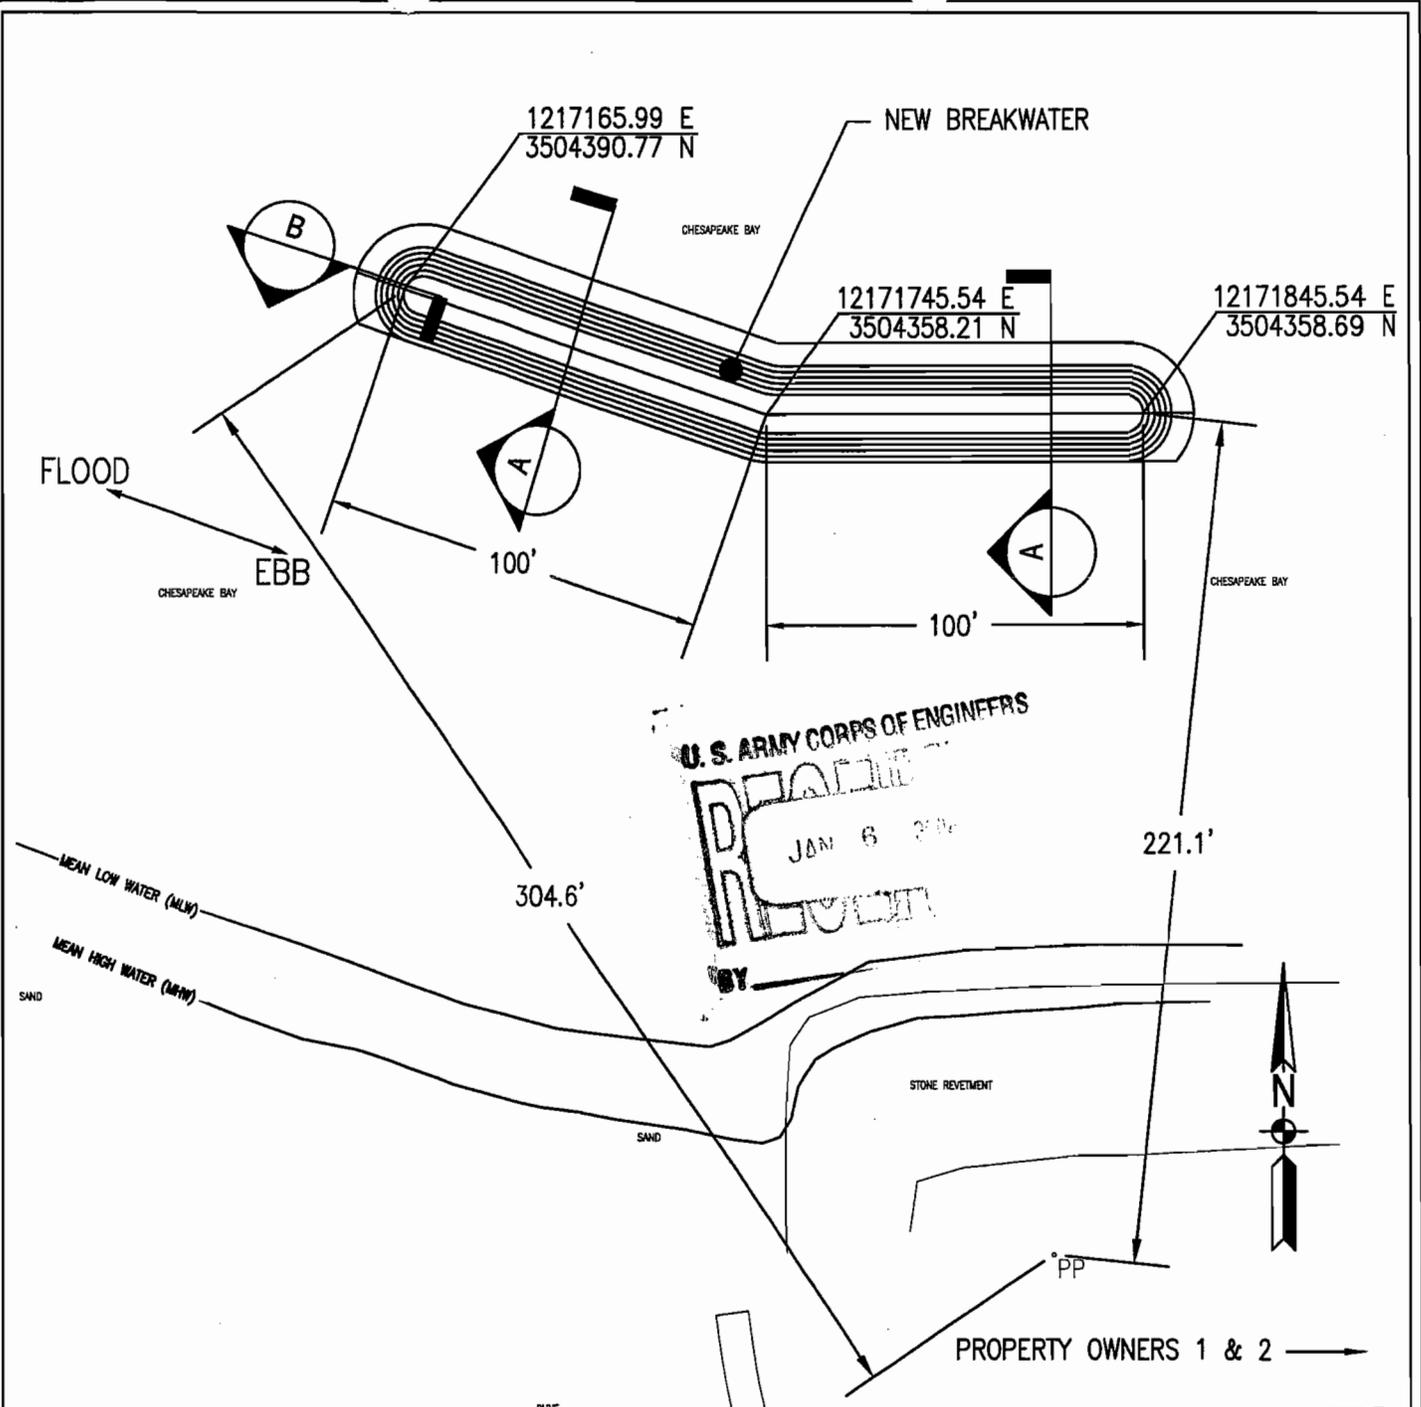

SITE PLAN

SCALE: 1" = 50'


PROPOSED BREAKWATER


PURPOSE: SHORELINE STABILIZATION
 DATUM: MEAN LOW WATER=0.00'
 ADJACENT PROPERTY OWNERS:

1. ALEXANDER
2. TUSO

ON: CHESAPEAKE BAY
 LOCATION: NAVAL AMPHIBIOUS BASE
 LITTLE CREEK
 NORFOLK, VIRGINIA

APPLICATION BY: U.S. NAVY
 SHEET 2 OF 3 DATE: 09/21/05

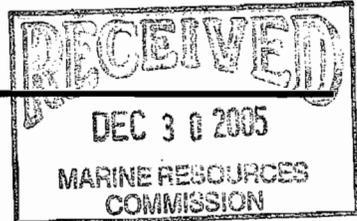

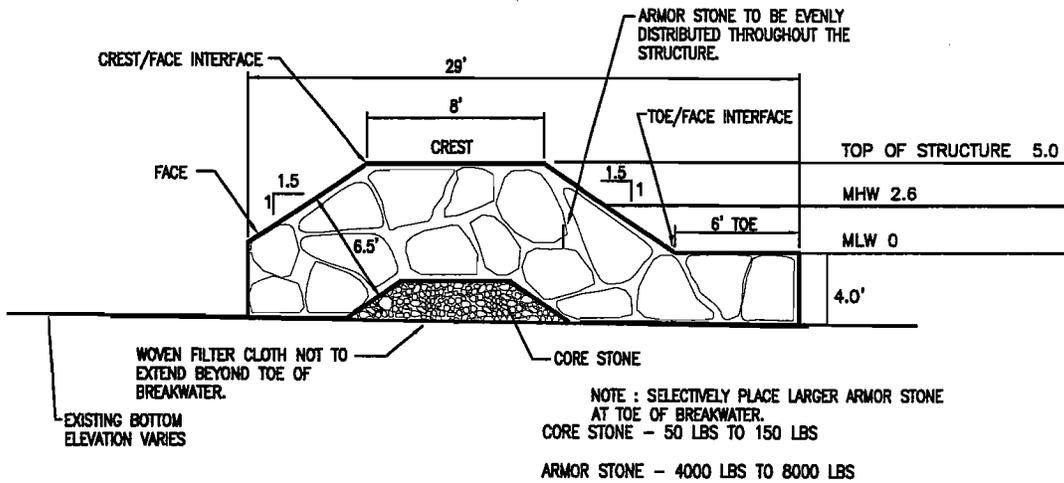


SECTION

NOT TO SCALE

(A)

U. S. ARMY CORPS OF ENGINEERS
RECEIVED
 JAN 6 2006

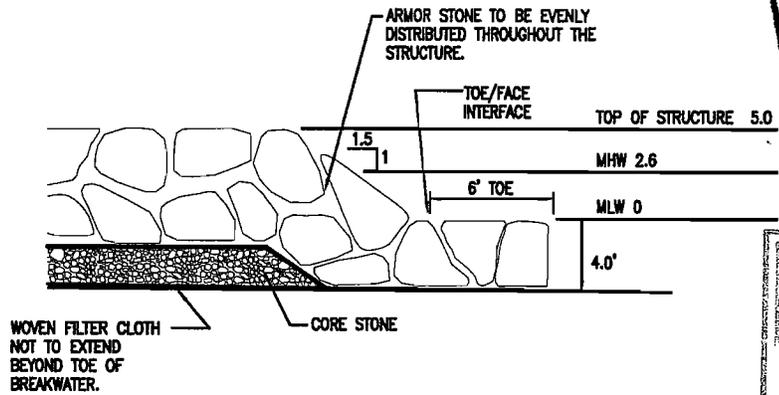

BY _____

RECEIVED
 DEC 30 2005
 MARINE RESOURCES
 COMMISSION

SECTION

NOT TO SCALE

(B)

PROPOSED BREAKWATER

PURPOSE: SHORELINE STABILIZATION
 DATUM: MEAN LOW WATER=0.00'
 ADJACENT PROPERTY OWNERS:

1. ALEXANDER
2. TUSO

ON: CHESAPEAKE BAY
 LOCATION: NAVAL AMPHIBIOUS BASE
 LITTLE CREEK
 NORFOLK, VIRGINIA

APPLICATION BY: U.S. NAVY
 SHEET 3 OF 3 DATE: 09/21/05