


 - REQUIRED AREA FOR BIG BOX AND PARKING

NOT TO SCALE
 DATE: 3/20/2015
 BAY # 13-268-01
 DRAWN BY: CJC

ONSITE ALTERNATIVE #1
 LADYSMITH COMMERCIAL DEVELOPMENT
 LADYSMITH ROAD AT GREEN ROAD
 LADYSMITH, VIRGINIA


 Environmental Consulting Services
 P. O. Box 2666 Chesapeake, VA 23327

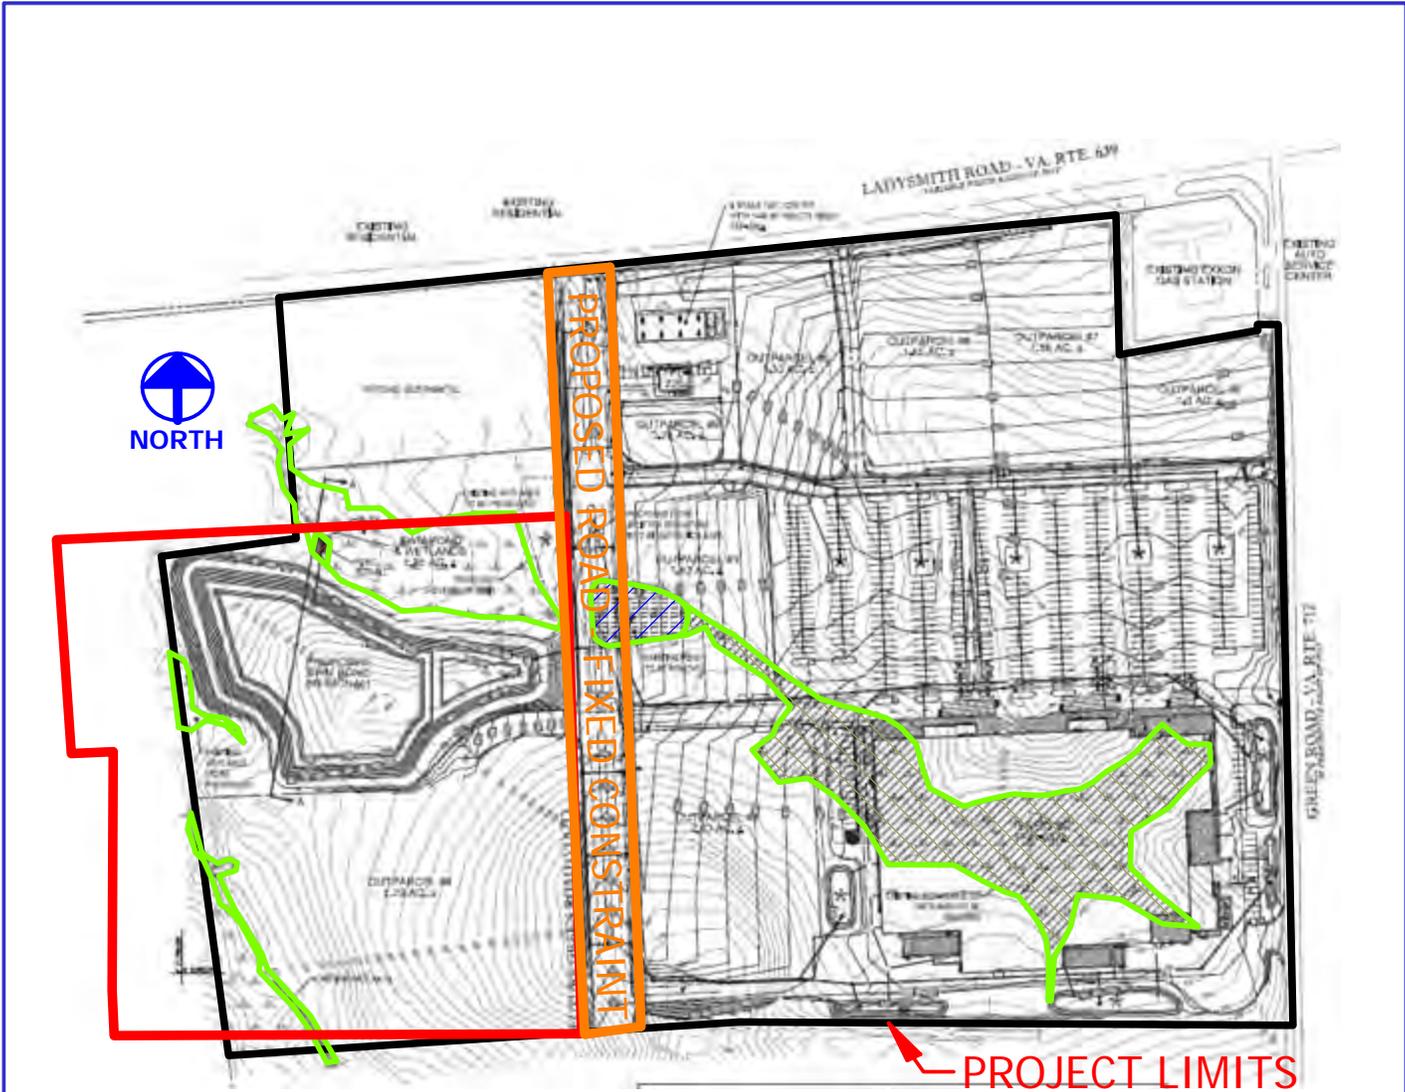

 - REQUIRED AREA FOR BIG BOX AND PARKING

DOES NOT FIT AND IMPACTS STREAM

NOT TO SCALE
 DATE: 3/20/2015
 BAY # 13-268-01
 DRAWN BY: CJC

ONSITE ALTERNATIVE #3
 LADYSMITH COMMERCIAL DEVELOPMENT
 LADYSMITH ROAD AT GREEN ROAD
 LADYSMITH, VIRGINIA



Environmental Consulting Services
 P. O. Box 2666 Chesapeake, VA 23327