

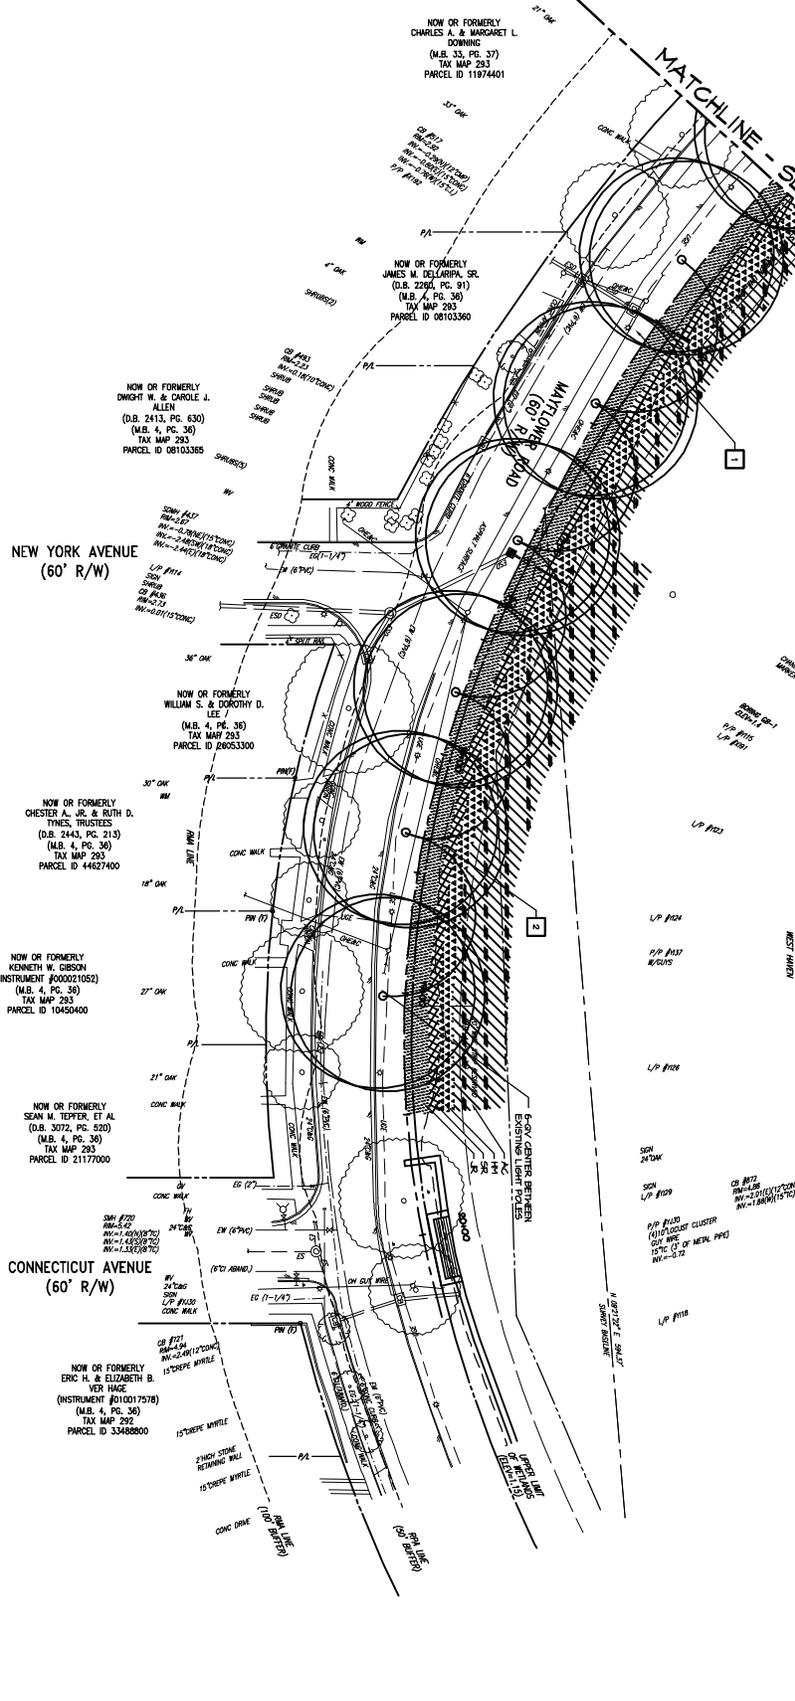


THIS PROJECT FALLS WITHIN THE LIMITS OF THE CHESAPEAKE BAY PRESERVATION AREA. IN ACCORDANCE WITH CHAPTER 45-SECTION 17, A TREE WORK PERMIT IS REQUIRED BEFORE COMMENCEMENT OF ANY DISTURBANCE TO THE 100' RESOURCE PROTECTION AREA WHICH EXTENDS 100 FEET LANDWARD FROM THE EDGE OF ANY WETLAND DELINEATION OR BANK/SHORELINE. CONTACT BRENDA LAVON OF NORFOLK PARKS AND URBAN FORESTRY AT 823-4035 TO OBTAIN THE REQUIRED TREE WORK PERMIT. VIOLATION OF THIS ORDINANCE CONSTITUTES A CLASS 1 MISDEMEANOR.

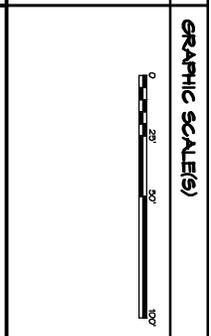

- CONSTRUCTION NOTES**
- 1 TOPSOIL AND SEED. SEE SCHEDULING AND SCHEDULING DETAIL ON SHEET LP101.
 - 2 SEE VEGETATION DETAIL AND PLANTING DETAIL ON SHEET LP101 FOR PLANTING WITHIN ARTICULATED CONCRETE BLOCK WALL.

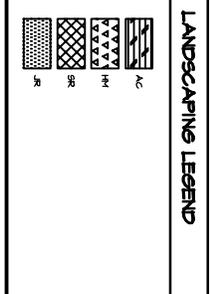

LANDSCAPE PLAN

LP102

SHEET 15 OF 16

COLONIAL PLACE SHORELINE STABILIZATION

PHASE IIA

CITY OF NORFOLK, VIRGINIA
DEPARTMENT OF PUBLIC WORKS

5096 SUBMITTAL

CLIRVO NIXSON
Architecture & Engineering

4140 PENNAULT DRIVE
NORFOLK, VIRGINIA 23502
757-658-0000 FAX 757-658-0008
WWW.CLIRVOENGINEERING.COM

DATE: 04/27/20
DRAWN: AJS
REVIEW: MJK
REVISIONS