


NOTES:

1. ALL FUTURE DEVELOPMENT MUST CONFORM TO THE ORDINANCES AND DEVELOPMENT STANDARDS OF THE CITY OF VIRGINIA BEACH, VA.
2. DEVELOPMENT SHOWN ON THIS PLAN IS FOR INFORMATION PURPOSES ONLY. DETAILED CONSTRUCTION DRAWINGS WILL NEED TO BE PREPARED AND SUBMITTED TO THE CITY OF VIRGINIA BEACH FOR APPROVAL PRIOR TO BEGINNING ANY CONSTRUCTION.

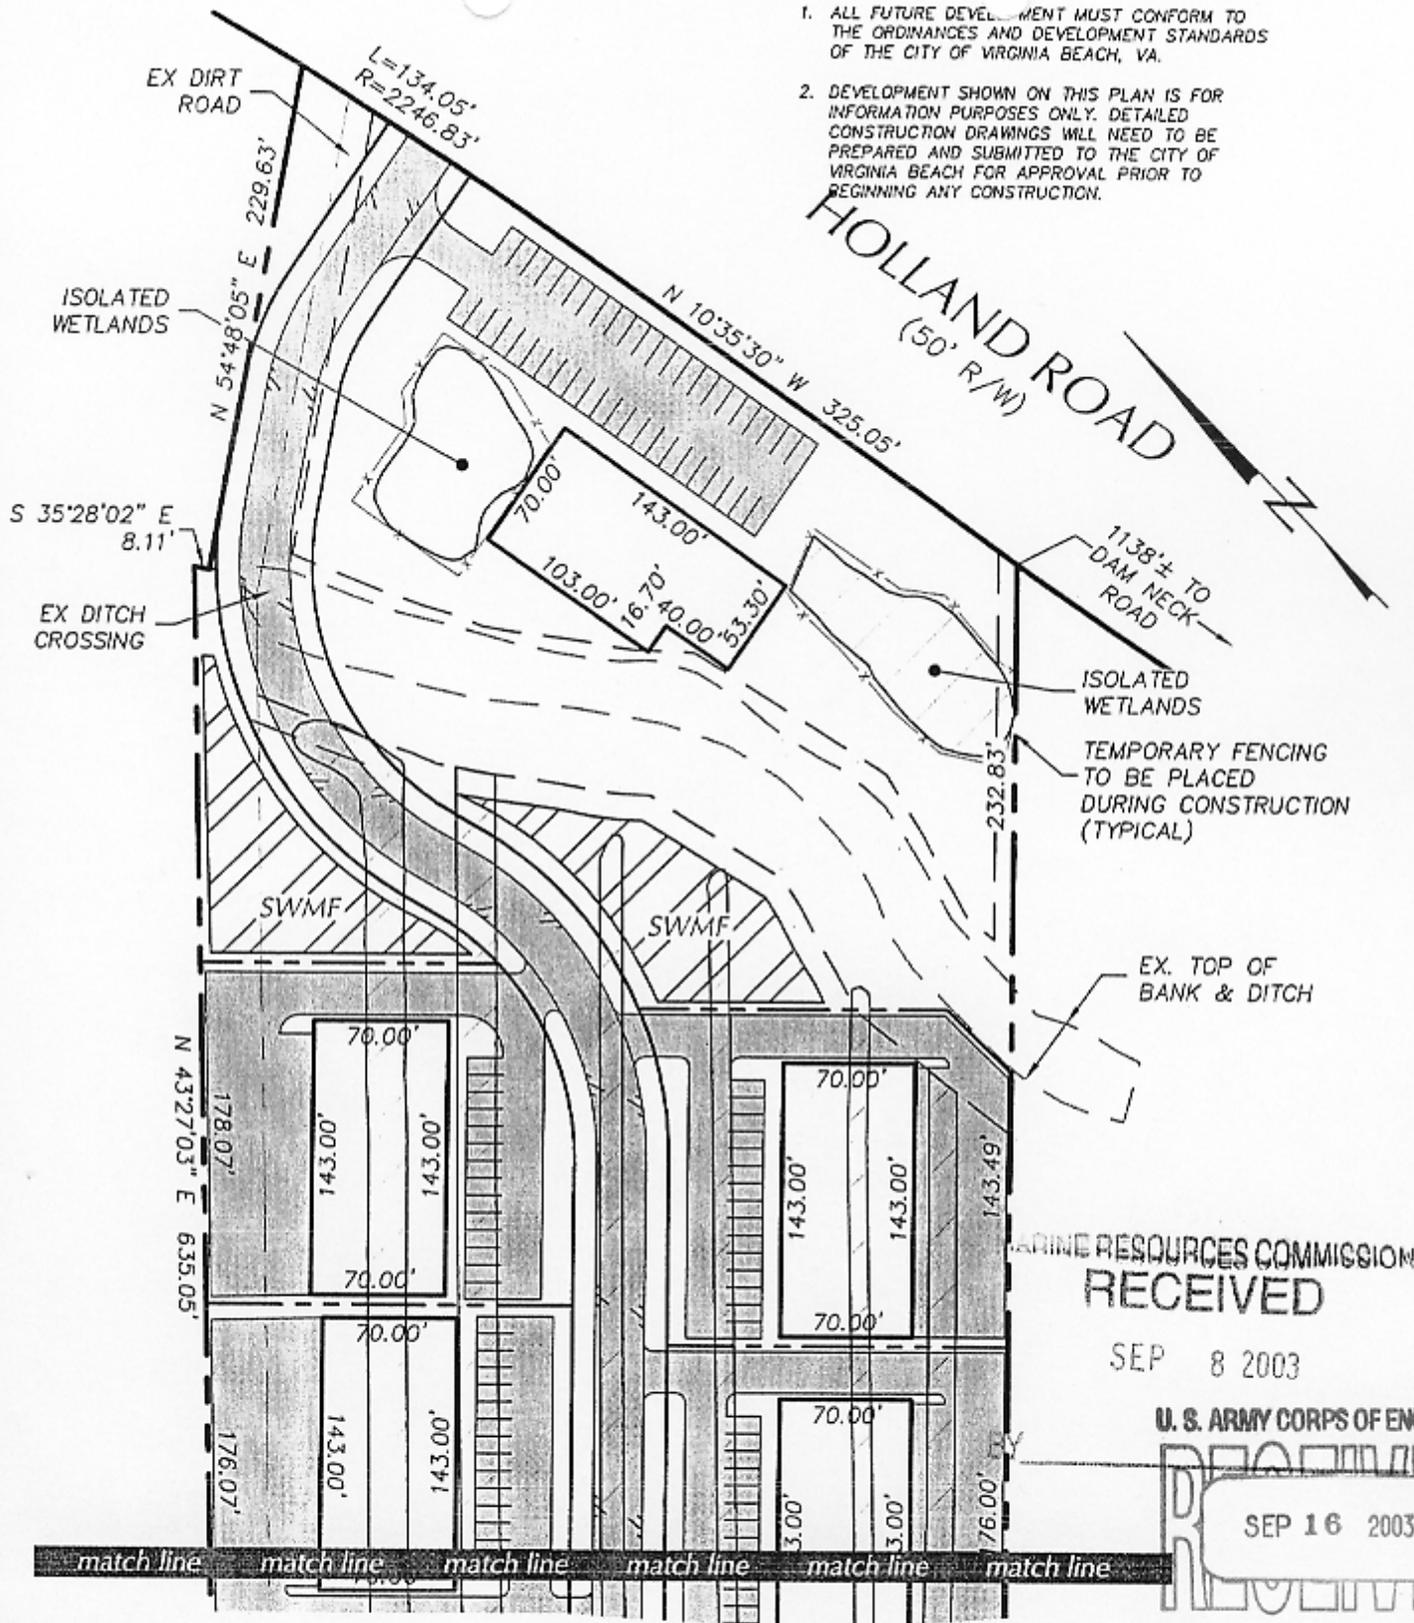

PROJECT #V03057


28 AUGUST, 2003

BY SHEET 2 OF 8

Adjacent Property Owners:

1. Viola C. Carrington, Est. et al
2. Shirley A. Buckner, o/t etc.
3. City of Virginia Beach

JOINT PERMIT APPLICATION
OF
PROPERTY FORMERLY OF JOHN WALTER
CARRINGTON (ALB. 67, P. 47) & PROPERTY FORMERLY
OF CICILE HEWITT SAWYER (D.B. 2447, P. 403)
FOR
NORTH LANDING DEV. CORP.
4536 OCEAN VIEW AVENUE
VIRGINIA BEACH, VA 23455

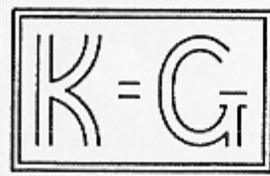

**KELLAM-GERWITZ
ENGINEERING, INC.**
ENGINEERING-SURVEYING-PLANNING
600 CENTRAL DRIVE
SUITE 113
VIRGINIA BEACH VIRGINIA 23454
(757) 340-0828
FAX (757) 340-1803

