


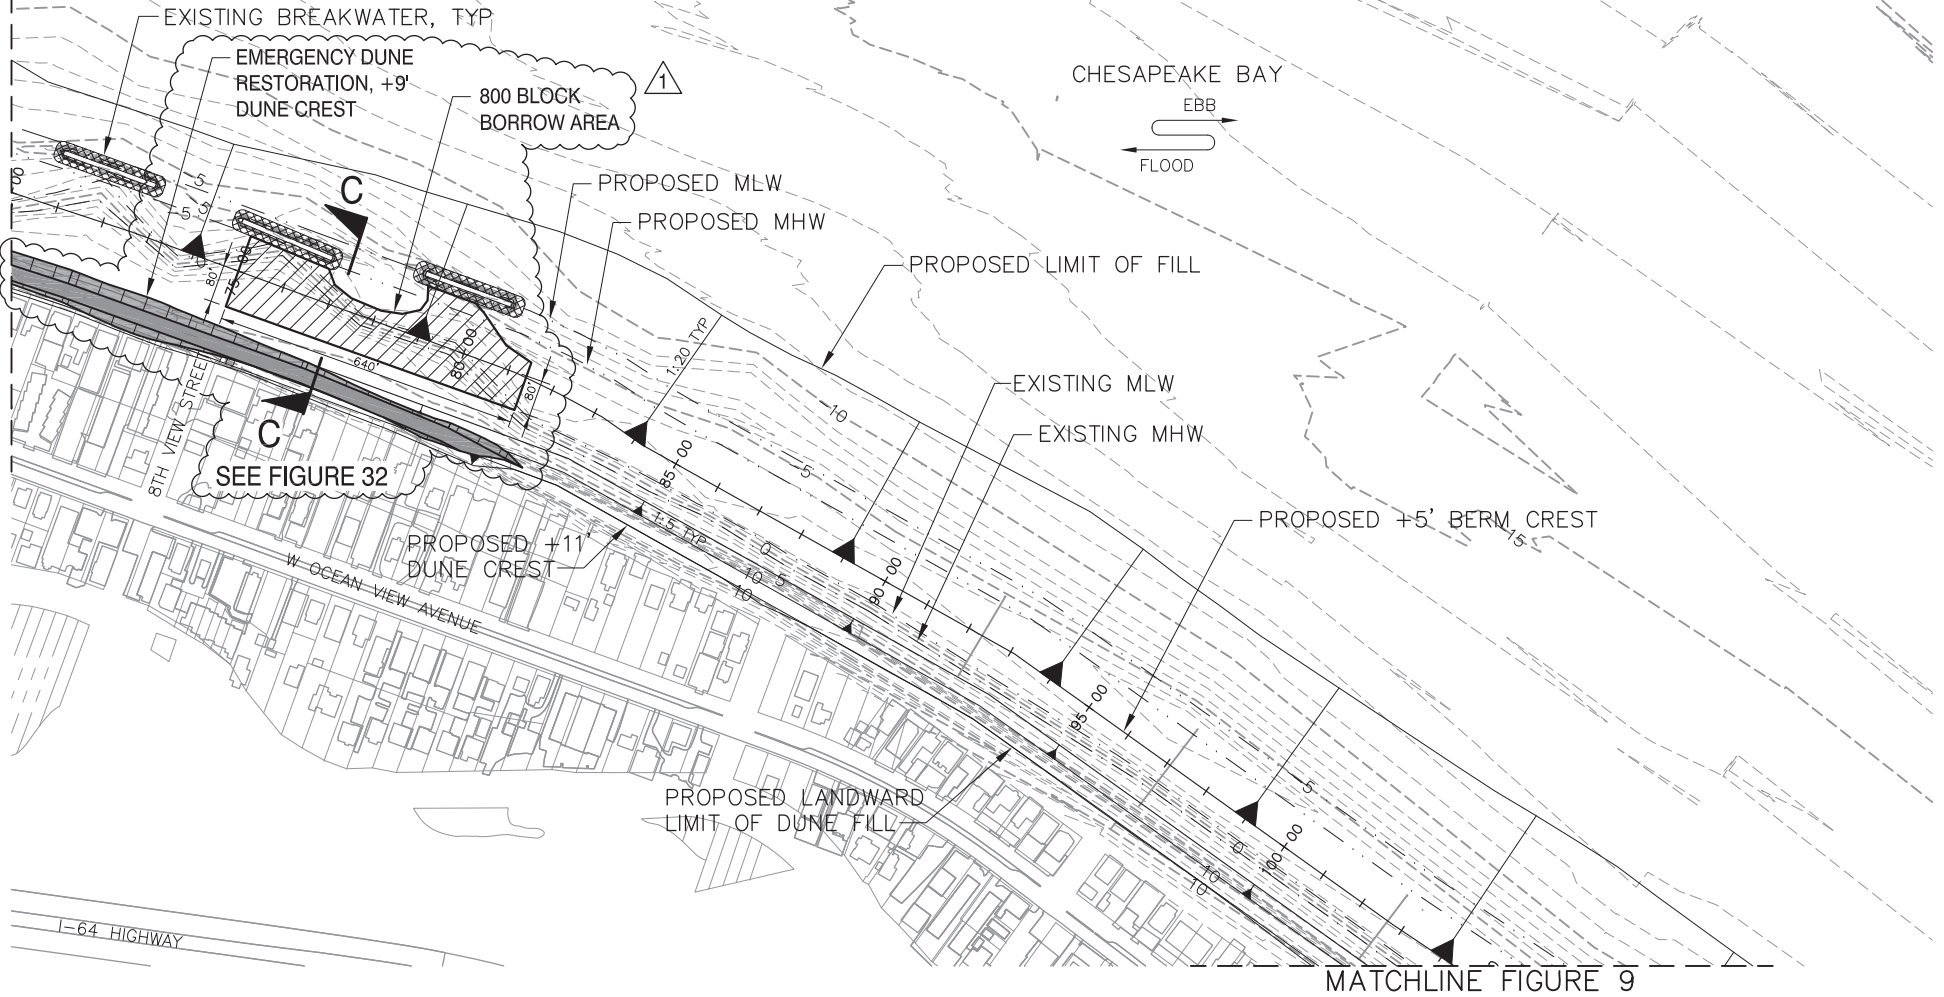

MATCHLINE FIGURE 7



- NOTES:
 1. ALL ELEVATION DATA REFERENCED TO NAVD 88.
 2. DATE OF SURVEY IS MARCH 2006.




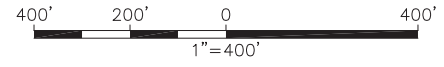
 PROPOSED EMERGENCY DUNE RESTORATION (2010)
 PROPOSED BORROW AREA

FIGURE 8 (MOD)
BEACH NOURISHMENT AND
STORMWATER OUTFALL EXTENSIONS
DETAILED PLAN VIEW (3 OF 11)



 **MOFFATT & NICHOL**
 800 WORLD TRADE CENTER
 NORFOLK, VIRGINIA 23510
 757-628-8222

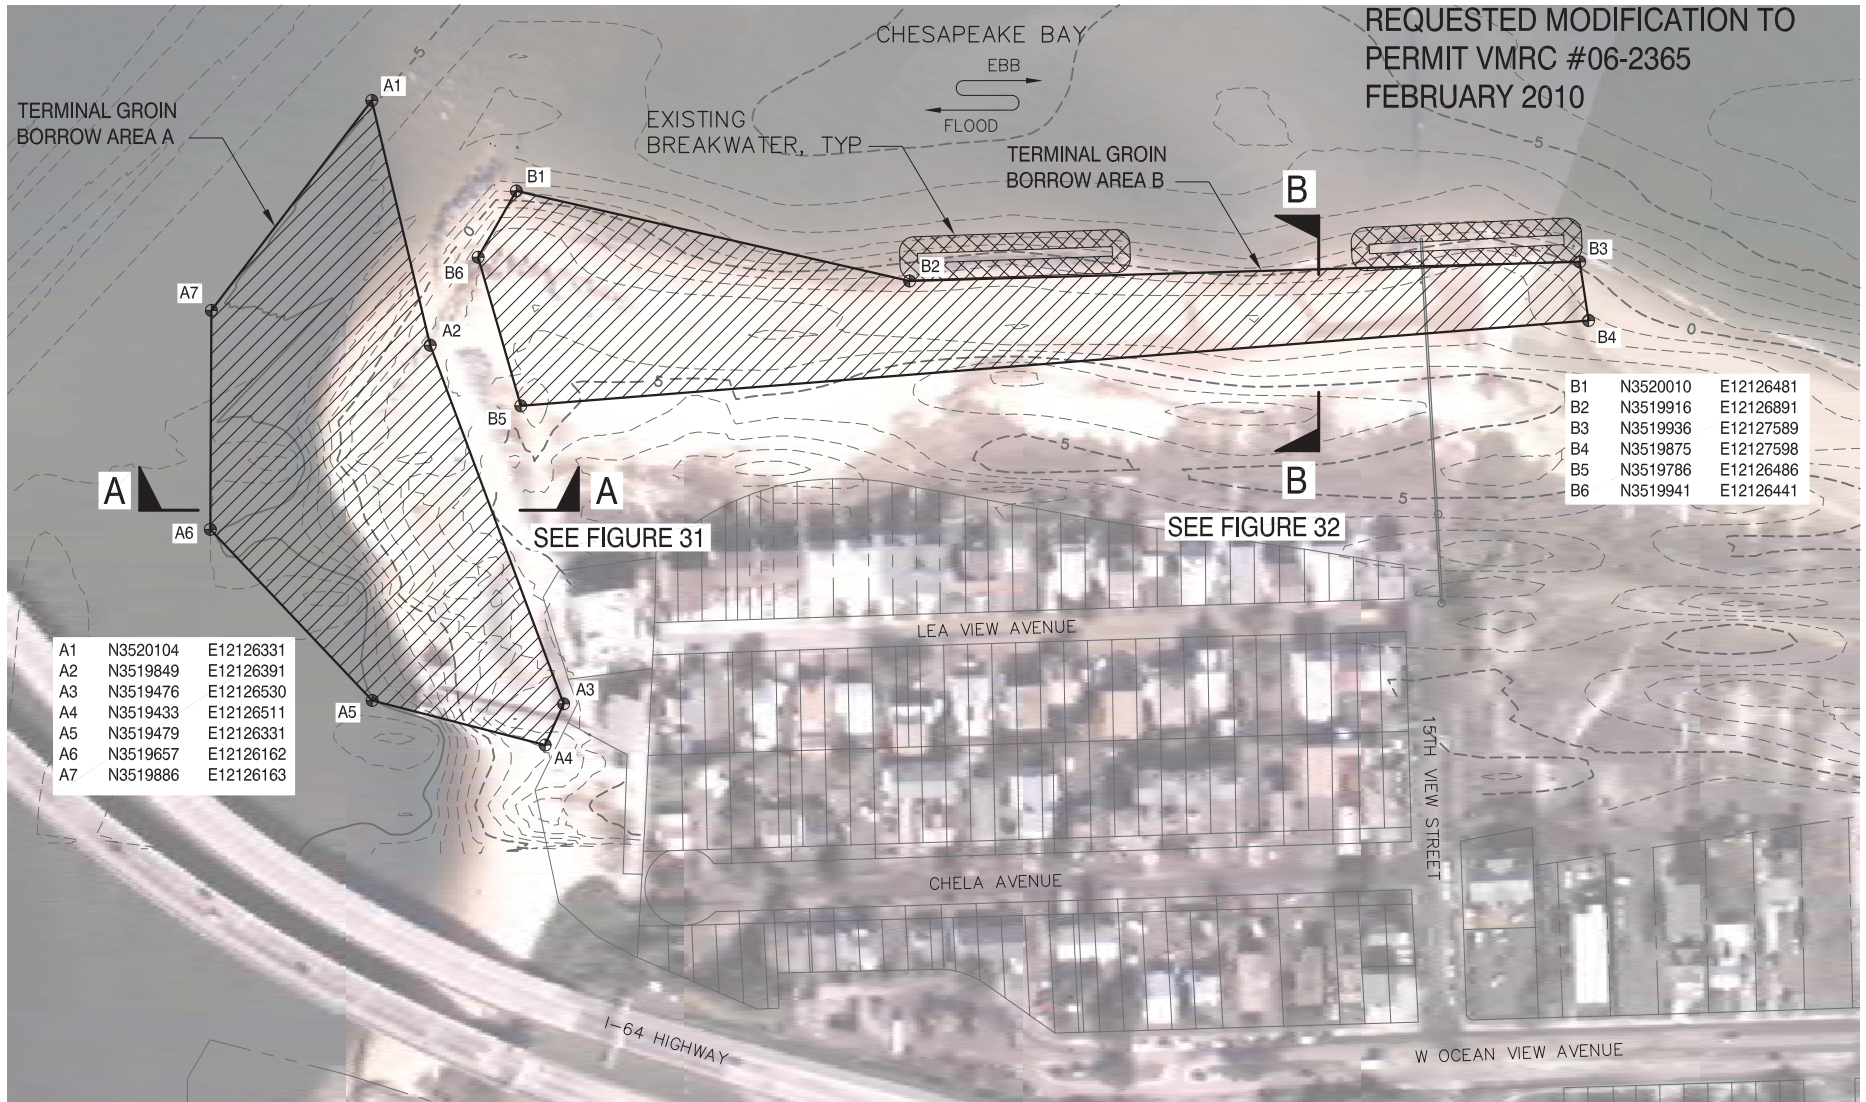

A1	N3520104	E12126331
A2	N3519849	E12126391
A3	N3519476	E12126530
A4	N3519433	E12126511
A5	N3519479	E12126331
A6	N3519657	E12126162
A7	N3519886	E12126163

B1	N3520010	E12126481
B2	N3519916	E12126891
B3	N3519936	E12127589
B4	N3519875	E12127598
B5	N3519786	E12126486
B6	N3519941	E12126441


SEE FIGURE 31


SEE FIGURE 32

PROPOSED BORROW AREAS


NOTES:
 1. ALL ELEVATION DATA REFERENCED TO NAVD 88.
 2. DATE OF SURVEY IS NOVEMBER 2009.

FIGURE 30
 EMERGENCY DUNE RESTORATION
 PROPOSED TERMINAL GROIN BORROW AREAS
 DETAILED PLAN VIEW

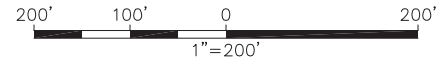

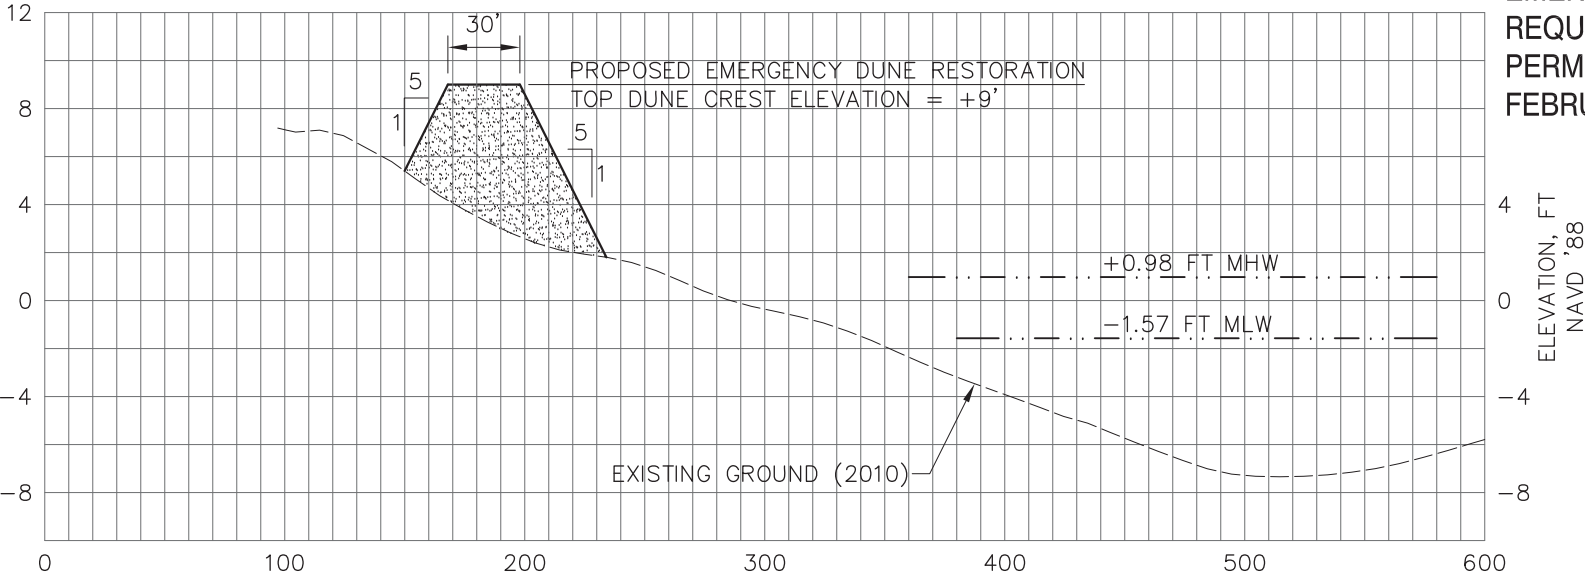


EMERGENCY DUNE RESTORATION

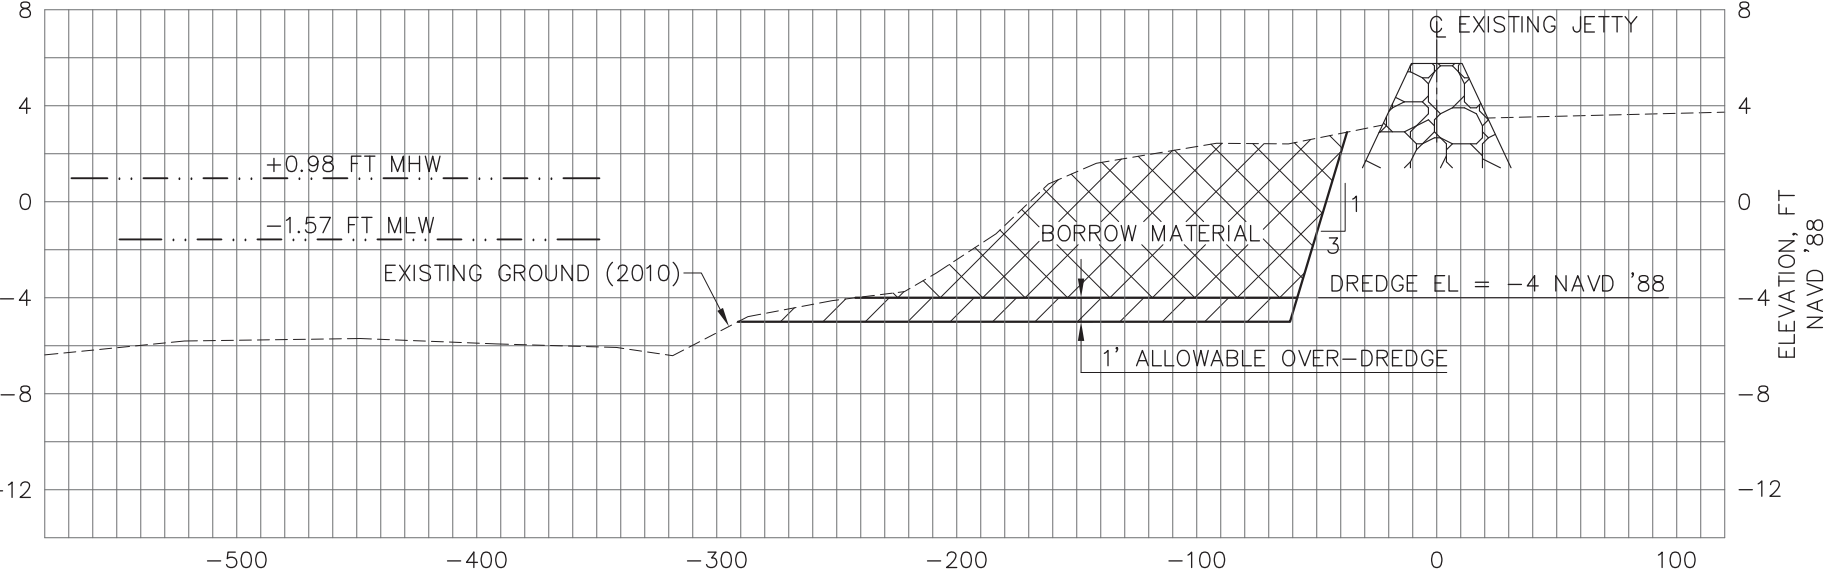


TERMINAL GROIN BORROW AREA A
SECTION A-A


NOTE:
 1. EXISTING GROUND REPRESENTS CONDITIONS AS SURVEYED NOVEMBER 2009.
 2. ELEVATIONS ARE TO NAVD '88 DATUM.

FIGURE 31
 TYPICAL SECTIONS (SHEET 1 OF 2)

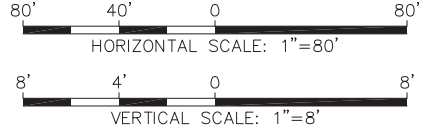

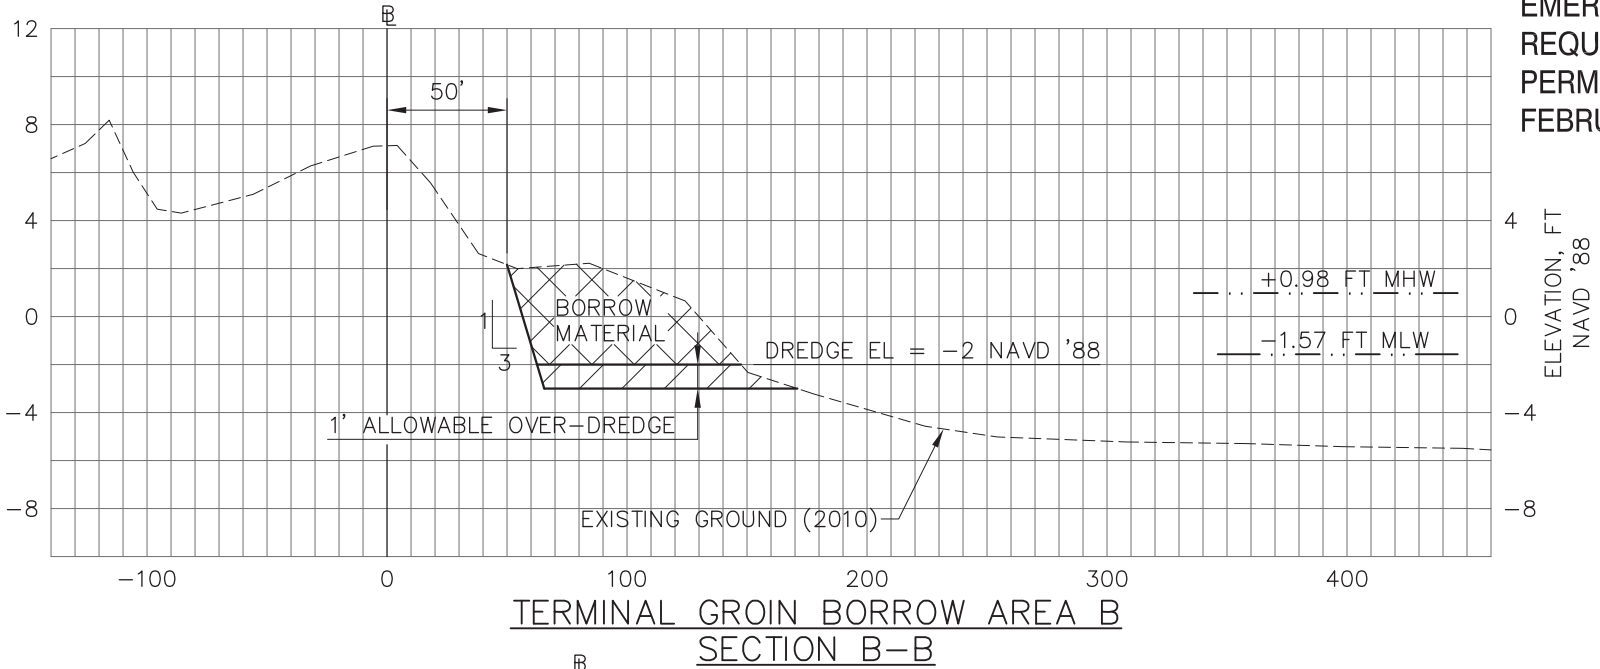

TERMINAL GROIN BORROW AREA B
 SECTION B-B

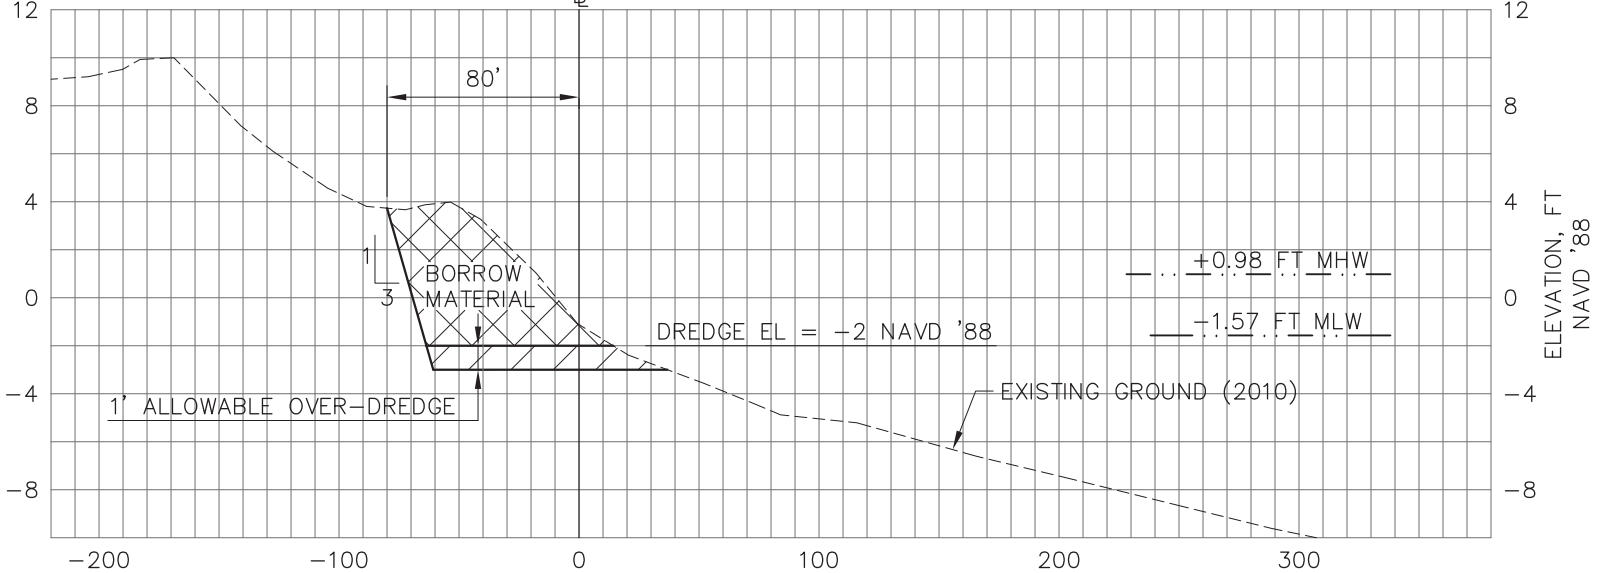

800 BLOCK BORROW AREA
 SECTION C-C

NOTE:
 1. EXISTING GROUND REPRESENTS CONDITIONS AS SURVEYED NOVEMBER 2009.
 2. ELEVATIONS ARE TO NAVD '88 DATUM.

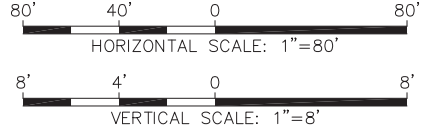


FIGURE 32
 TYPICAL SECTIONS (SHEET 2 OF 2)

