


\\EGNYTDRIVE\EGNYTE PROJECTS\RICHMOND\2024\24560007.000 SYNAGRO SKIPPERS VA\03-SE PRODUCTS\08-CAD\04-CONTRACT_DWG\020.020 SKIPPERS WETLAND PERMIT FIGURES\24560007.020 DWG 01.DWG

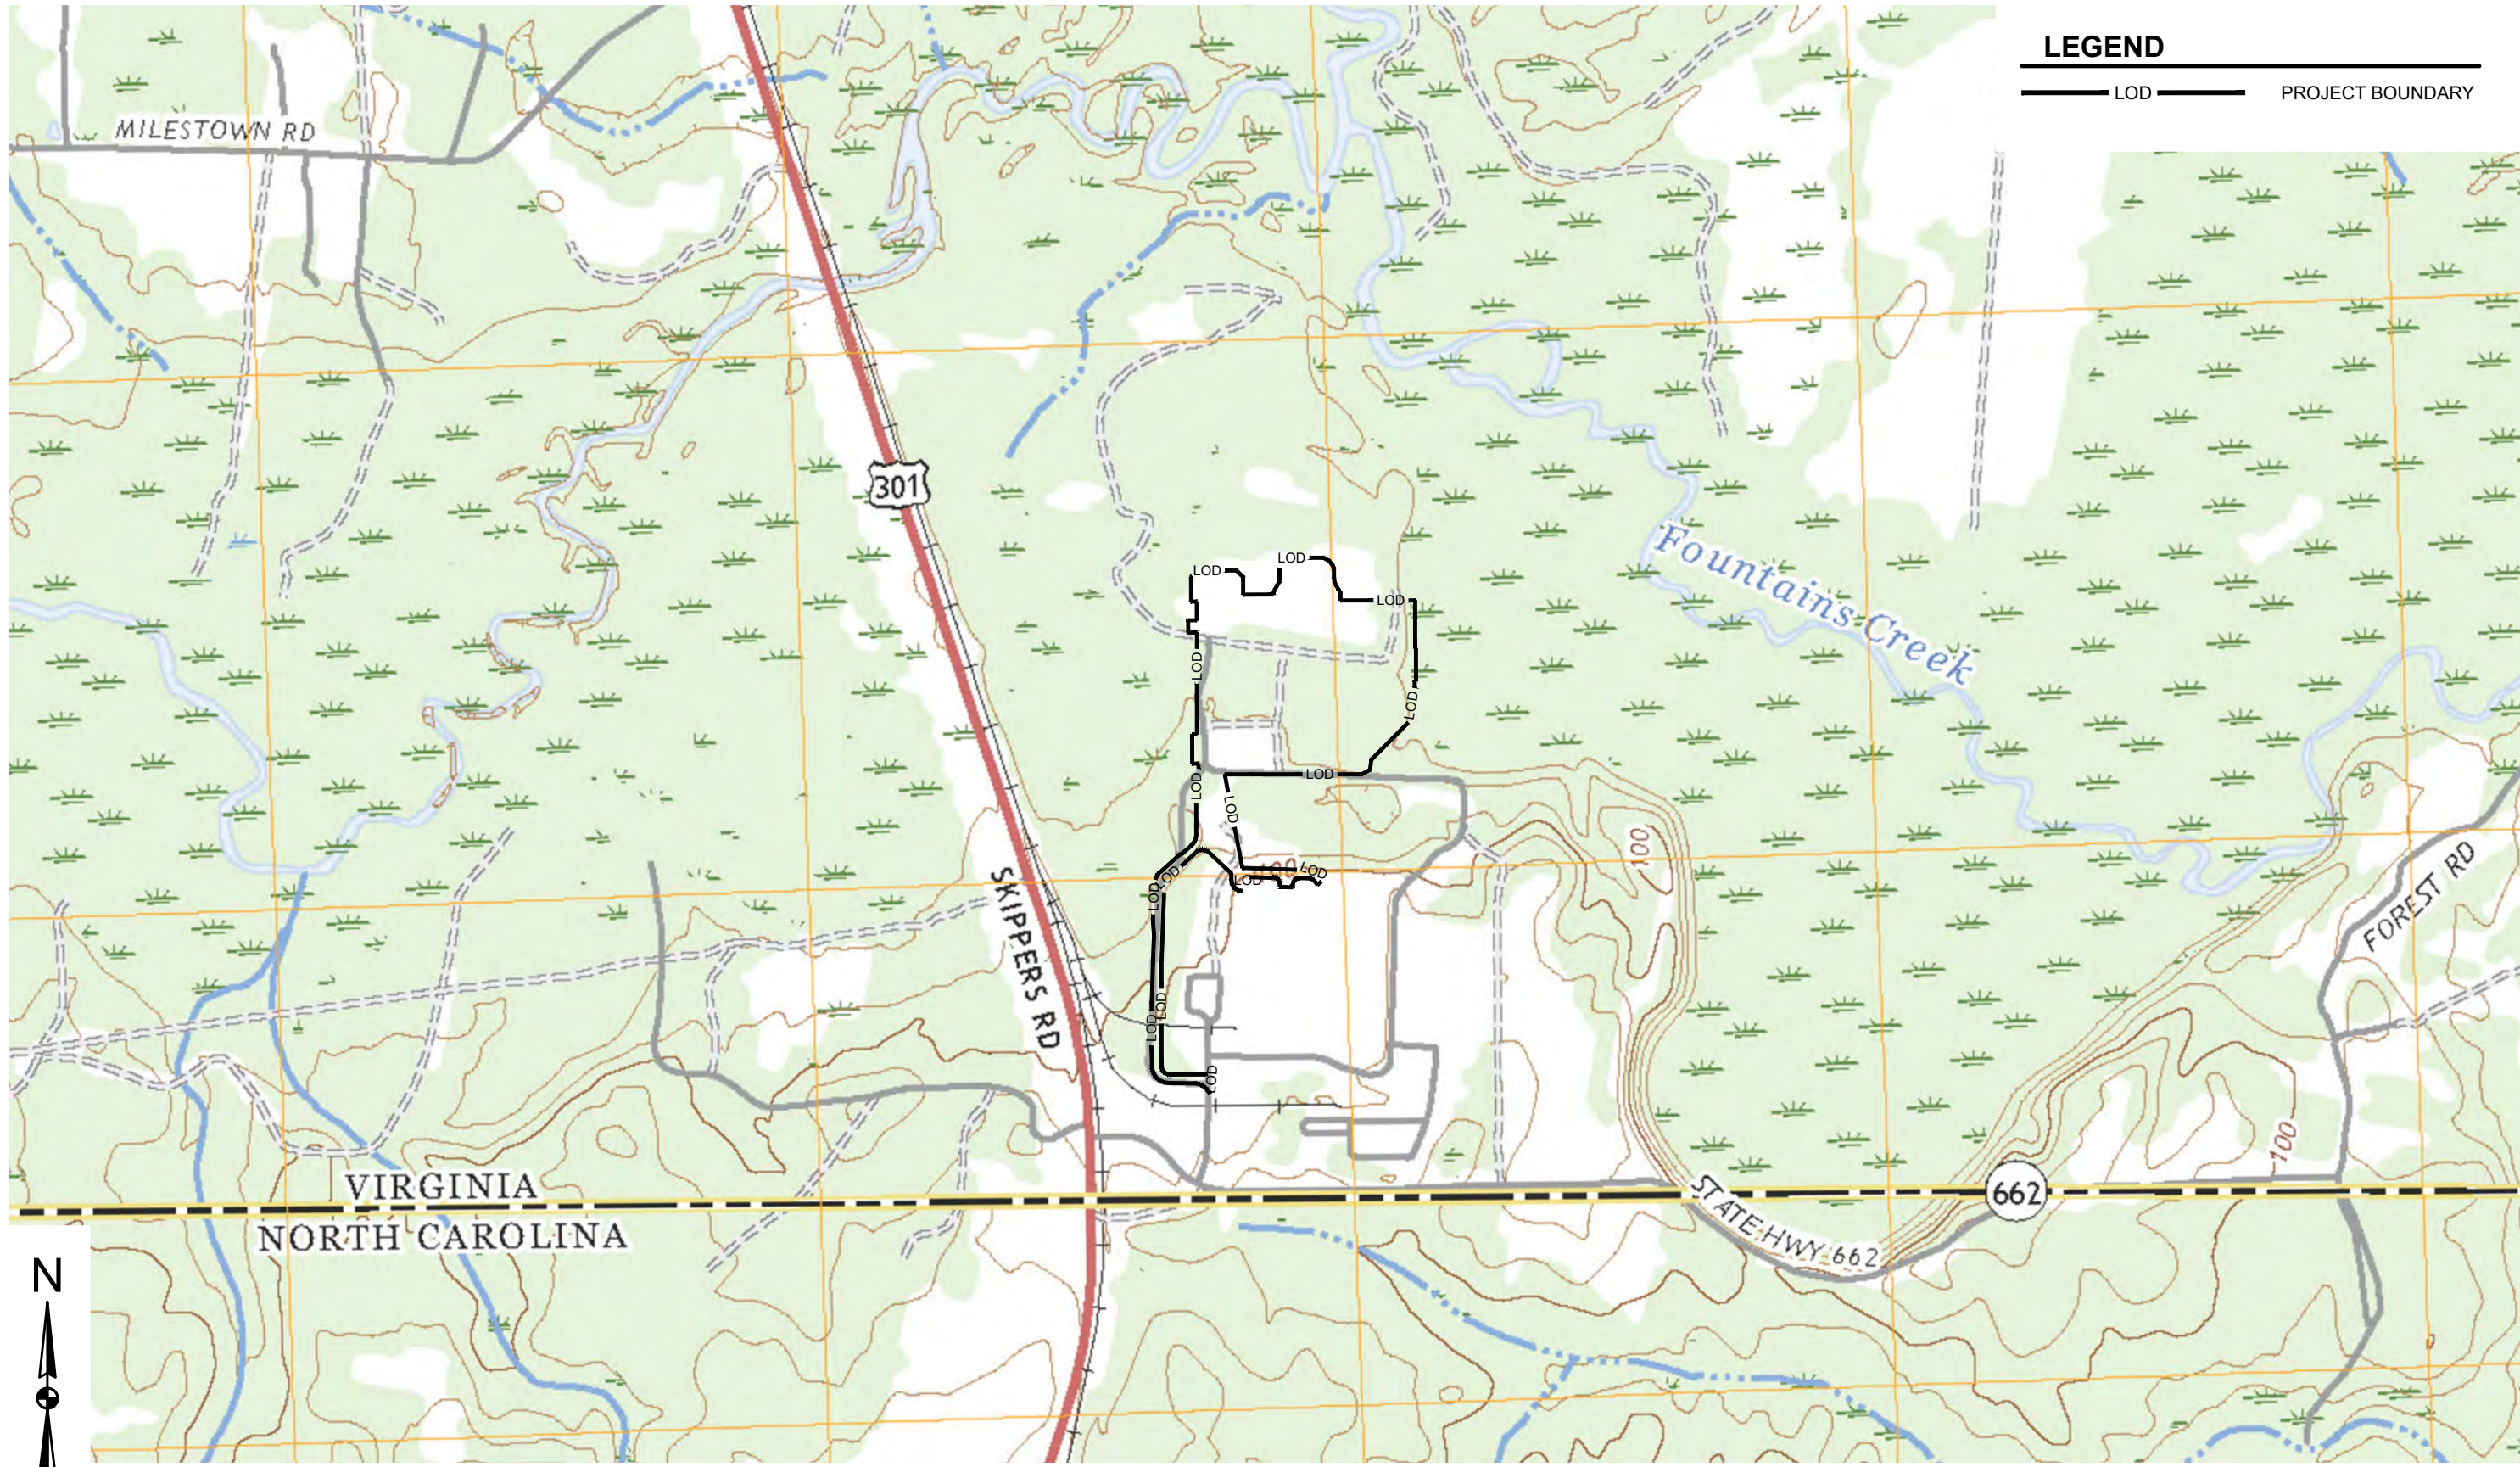

LEGEND

— LOD — PROJECT BOUNDARY

N

SCALE: 1"=1000'

0 1000' 2000'

	SKIPPERS BIOSOLIDS COMPOSTING FACILITY SKIPPERS, VIRGINIA		DRAWN BY: CPH	DATE: MAR 2025	VICINITY MAP
			CHECKED BY: JRD	SCALE: AS SHOWN	24560007.020 FIGURE 1