
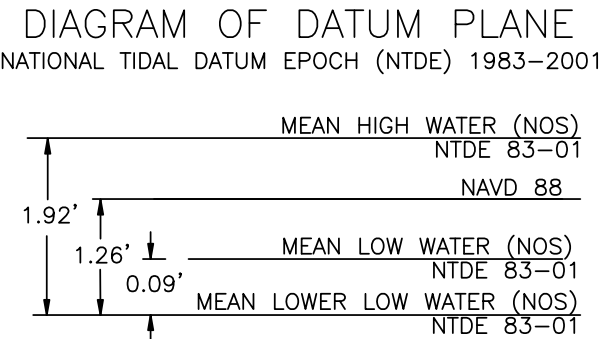
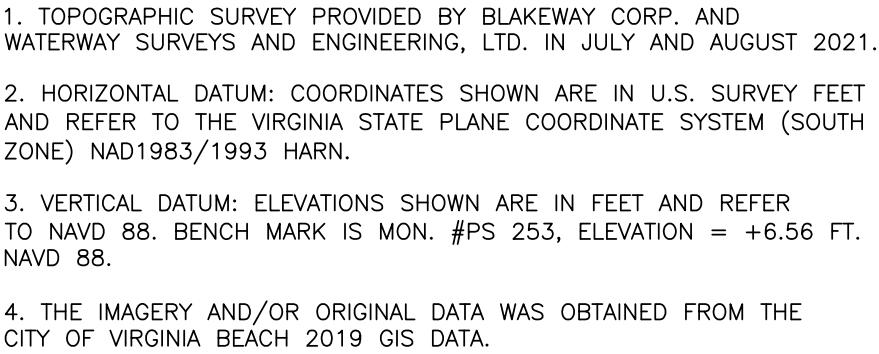


SHEET	SHEET DESCRIPTION
JPA-01	COVER SHEET
JPA-02	OVERVIEW
JPA-03	PLAN VIEW
JPA-04	SECTIONS
JPA-05	DETAILS
JPA-06	AERIAL EXHIBIT

 


LIBERTY ENGINEERING, P.C.									
SURVEYS & ENGINEERING, LTD.									
321 Cleveland Place, Virginia Beach, VA, 23462									
Tel: (757) 492-1091 Fax: (757) 492-348									
LIBERTY ENGINEERING, P.C.									
4521 E. Honoringway Rd #100 (757) 492-2791									
Virginia Beach, VA 23465 Liberty, Va 23465									
STRUCTURAL ENGINEERING									
									
BLAKEWAY									
430 N. WITCHDUCK RD.									
VA BEACH, VIRGINIA 23462									
9757-226-0001 F 9757-226-8160									
www.blakewaycorp.com									

CITY OF VIRGINIA BEACH	
VIRGINIA BEACH, VIRGINIA	
JOINT PERMIT APPLICATION-COVER SHEET	
CRIPPLE CREEK DREDGED MATERIAL TRANSFER STATION	
LONDON BRIDGE CREEK	

SURVEYED	
W.S.E.&B.	
DRAWN	
K.T.	
SCALE	
AS SHOWN	
DESIGNED	
L.E.	
REVIEWED	
R.S.F.	
DATE	
01/19/22	
DRAWING NO.	
5112-02-22-01	
JPA-01	
SHEET 1 OF 6	

Waterway Surveys & Engineering, Ltd. expressly reserves the rights under common law copyright and ownership rights in connection with the design, concepts, and drawings presented in this document. This document(s) and/or design(s) shall not be reproduced, duplicated, or copied in any form, nor shall any documents be assigned to any third person without expressed written consent of Waterway Surveys & Engineering, Ltd.

FILE NAME: I:\Data\Projects\5112-02\5112-02-22-02\5112-02-22-02.dwg LAYOUT NAME: 5112-02-22-02 PLOTTED: Wednesday, January 10, 2023 - 11:55am

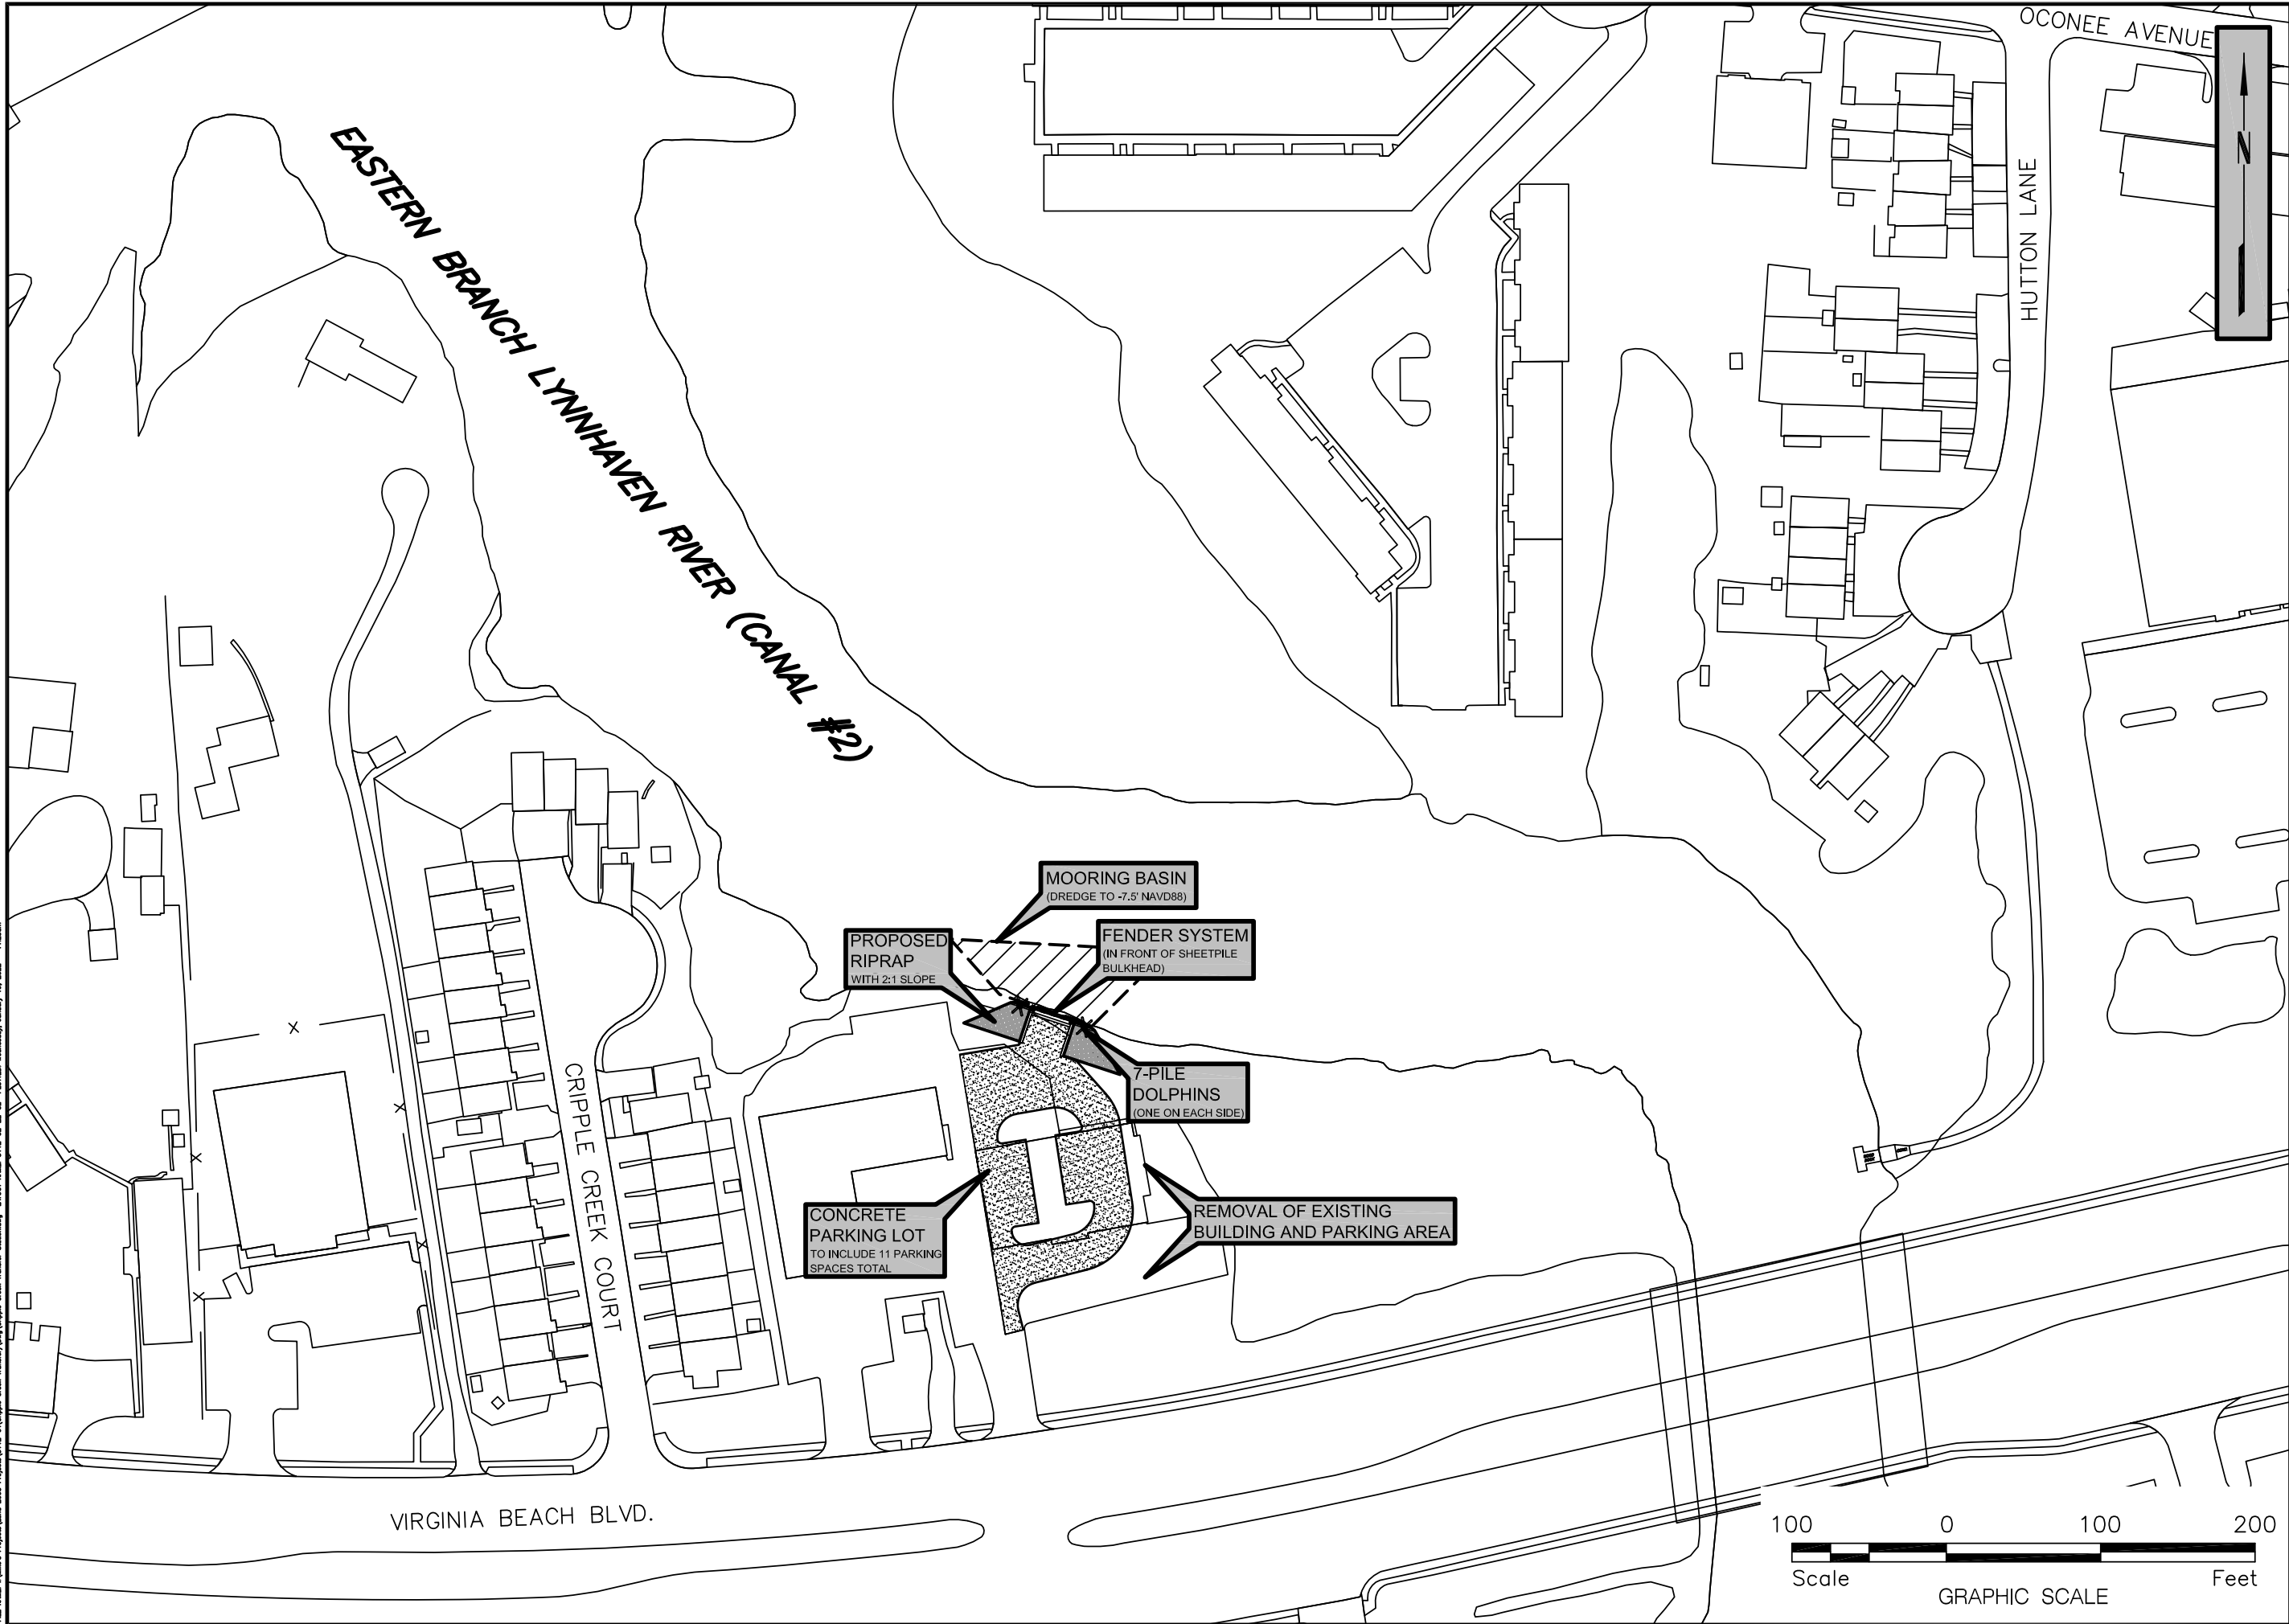



CITY OF VIRGINIA BEACH
VIRGINIA BEACH, VIRGINIA

JOINT PERMIT APPLICATION-OVERVIEW
CRIPPLE CREEK DREDGED MATERIAL TRANSFER STATION
LONDON BRIDGE CREEK

NOT FOR CONSTRUCTION


SURVEYED W.S.E.&B.	DESIGNED L.E.
DRAWN K.T.	REVIEWED R.S.F.
SCALE 1"=100'	DATE 01/19/22
DRAWING NO. 5112-02-22-02	
JPA-02	
SHEET 2 OF 6	

Waterway
Surveys & Engineering, Ltd.
321 Cleveland Place, Virginia Beach, VA 23462
Tel: (757) 482-1891 Fax: (757) 482-1548

LIBERTY ENGINEERING, P.C.
1521 E. Honyewine Rd #100 (757) 489-2791
Virginia Beach, VA 23462 Liberty Engineering
STRUCTURAL ENGINEERING



BLAKEWAY
630 N. WITCHDUCK RD.
VA BEACH, VIRGINIA 23462
P757.226.0091 F757.226.8765
www.blakewaycorp.com

Waterway Surveys & Engineering, Ltd. warrants that the information contained herein is accurate, complete, and reliable. The information is provided for the design, construction, and operation of the project. The information is not to be used for any other purpose without the written consent of Waterway Surveys & Engineering, Ltd.

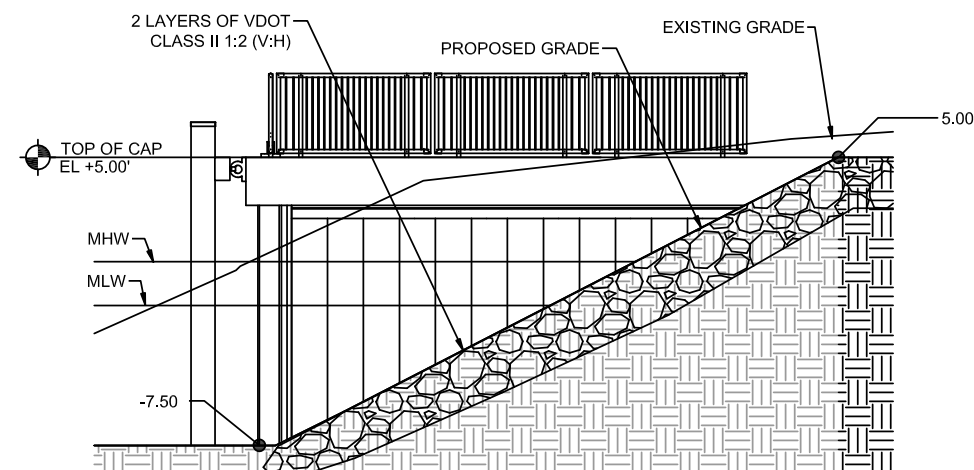


LEFT SECTION

SCALE: 1/8" = 1'-0"

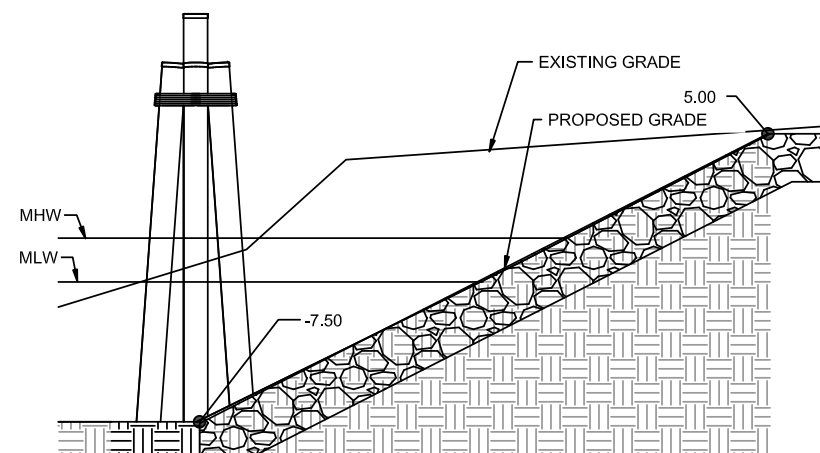


MOORING DOLPHIN AND RIPRAP SECTION

SCALE: 1/8" = 1'-0"

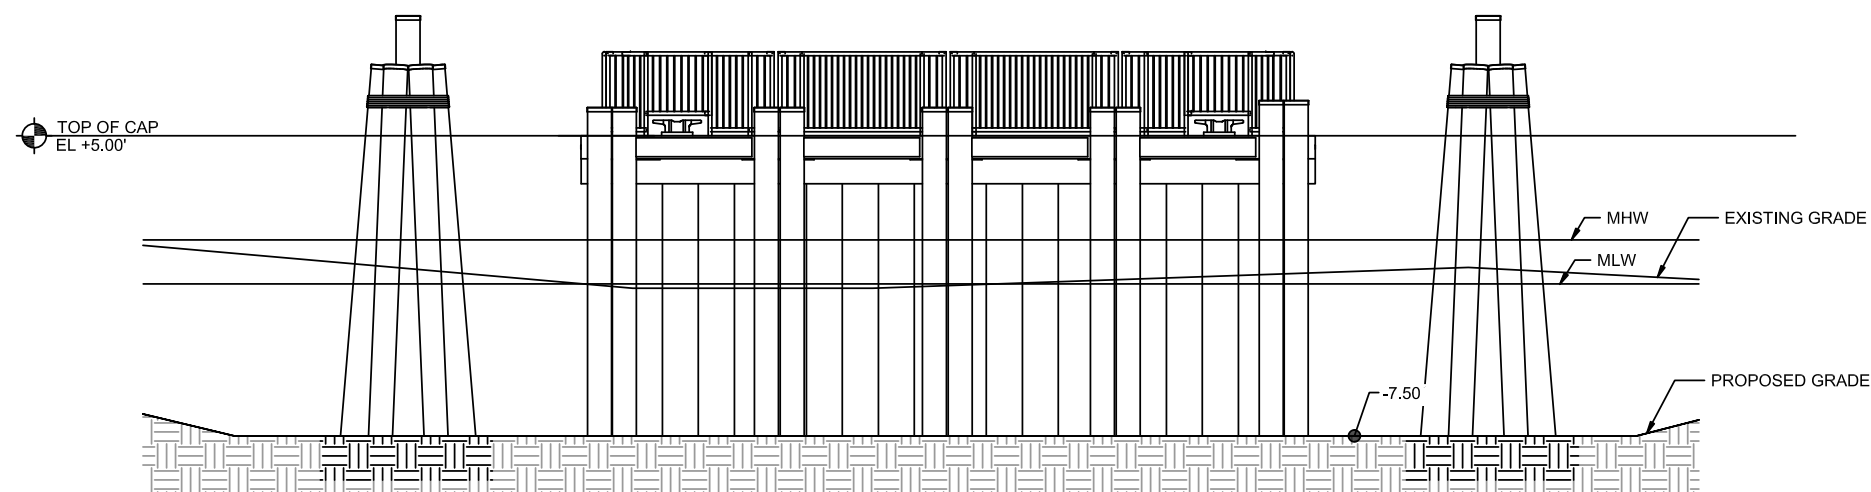


FRONT SECTION

SCALE: 1/8" = 1'-0"

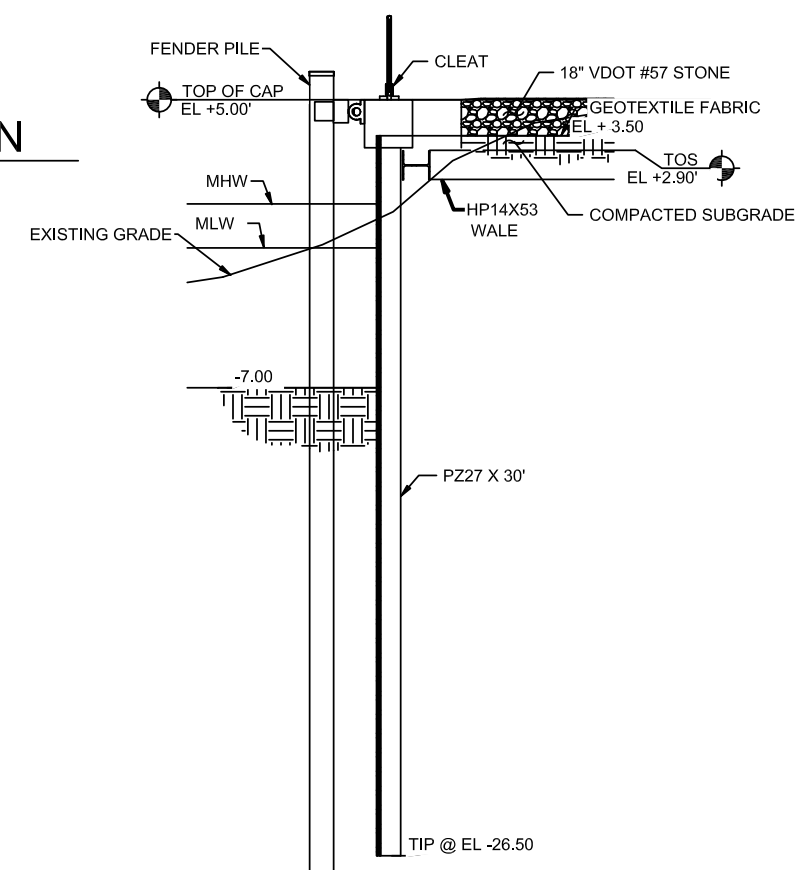

FENDER AND BULKHEAD SECTION

SCALE: 1/8" = 1'-0"

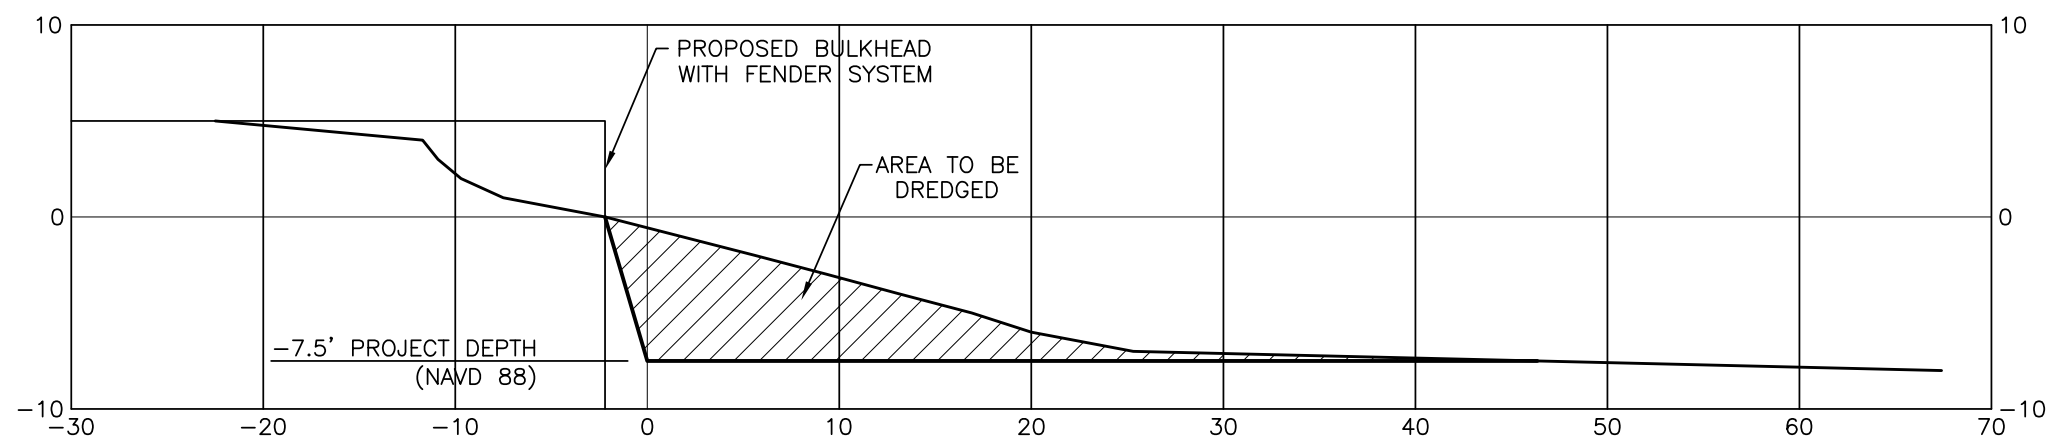

SECTION A-A

SCALE: 1" = 10'

[illegible]

Waterway
Surveys & Engineering, Ltd.
324 Cleveland Place, Virginia Beach, Va. 23461
Tel: (757) 480-1891 Fax: (757) 480-3124

LIBERTY ENGINEERING, P.C.
(521) E. Honesuckle Rd #108 (757) 652-5122
Virginia Beach, VA 23465 LibertyEng
STRUCTURAL ENGINEER


BLAKEWAY
610 N. MITCHELL RD.
FARMACIA, VIRGINIA 23042
P757-226-0061 F757-226-8765
www.blakewaycorp.com



CITY OF VIRGINIA BEACH

VIRGINIA BEACH, VIRGINIA

JOINT PERMIT APPLICATION-SECTIONS

CORPISSE CREEK DREDGED MATERIAL TRANSFER STATION

CONSTRUCTION PERMIT OFFICE

NOT FOR CONSTRUCTION

Surveying & Engineering, Ltd. Surveying Services	SURVEYED W.S.E.&B.	DESIGNED L.E.
	DRAWN K.T.	REVIEWED R.S.F.
	SCALE AS SHOWN	DATE 01/19/22
	DRAWING NO. 5112-02-22-04	
	JPA-04 SHEET 4 OF 6	

FILE NAME: I:\Mike's Projects\Land 2005 Projects\5112-01(Cripple Creek Transfer)\Dwg\Cripple Creek Transfer Station.dwg LAYOUT NAME: 5112-02-22-04 PLOTTED: Wednesday, January 19, 2022 - 10:39am

A diagram of a hexagonal cell. The cell is defined by a double-line border. Inside the cell, there are seven circles arranged in a hexagonal pattern: one in the center and six surrounding it, each touching the central circle and its two neighbors.

ELEV. = 10.0'

2'

CENTER PILE,
PLUMB

ELEV. = 8.0'

6 WRAPS GALV. WIRE ROPE
1" DIA. SECURE EACH TURN
WITH 2-3/8"X5" LONG GALV.
WIRE ROPE STAPLES
OPPOSITE SIDES OF DOLPHIN

1
12

ELEV. = -55.0'

SCALE: N.T.S.

[illegible]

LIBERTY ENGINEERING, P.C.
21 E. Honeygrove Rd #108 (757) 499-2791
Virginia Beach, VA 23455 LibertyEng.Net
STRUCTURAL ENGINEERING



NOT FOR
CONSTRUCTION

SURVEYED W.S.E.&B.	DESIGNED L.E.
DRAWN K.T.	REVIEWED R.S.F.
SCALE N.T.S.	DATE 01/19/22
DRAWING NO. 5112-02-22-05	
JPA-05	
SHEET 5 OF 6	

