

**LEGEND:**

-  WETLAND LIMITS
-  STREAM CHANNEL LIMITS
-  PROPOSED WETLAND IMPACTS
-  PROPOSED STREAM CHANNEL IMPACTS
-  EXISTING TREELINE
-  PROPOSED TEMPORARY CONVERSION WETLAND IMPACTS

**SITE DATA:**

PROJECT AREA: 200.54 ACRES ±

**JURISDICTIONAL AREAS:**



- WETLANDS: 14.83 ACRES ±
- STREAM CHANNELS (EXCLUDING WETLANDS): 0.56 ACRES ± (8,354 L.F. ±)

**JURISDICTIONAL AREA IMPACTS:**

- WETLANDS: 5.60 ACRES ±
- STREAM CHANNELS (EXCLUDING WETLANDS): 0.21 ACRES ± (2,710 L.F. ±)

**SEWER IMPACTS**

- WETLANDS: 0.54 ACRES ±
- STREAM CHANNELS (EXCLUDING WETLANDS): 0.01 ACRES ± (141 L.F. ±)

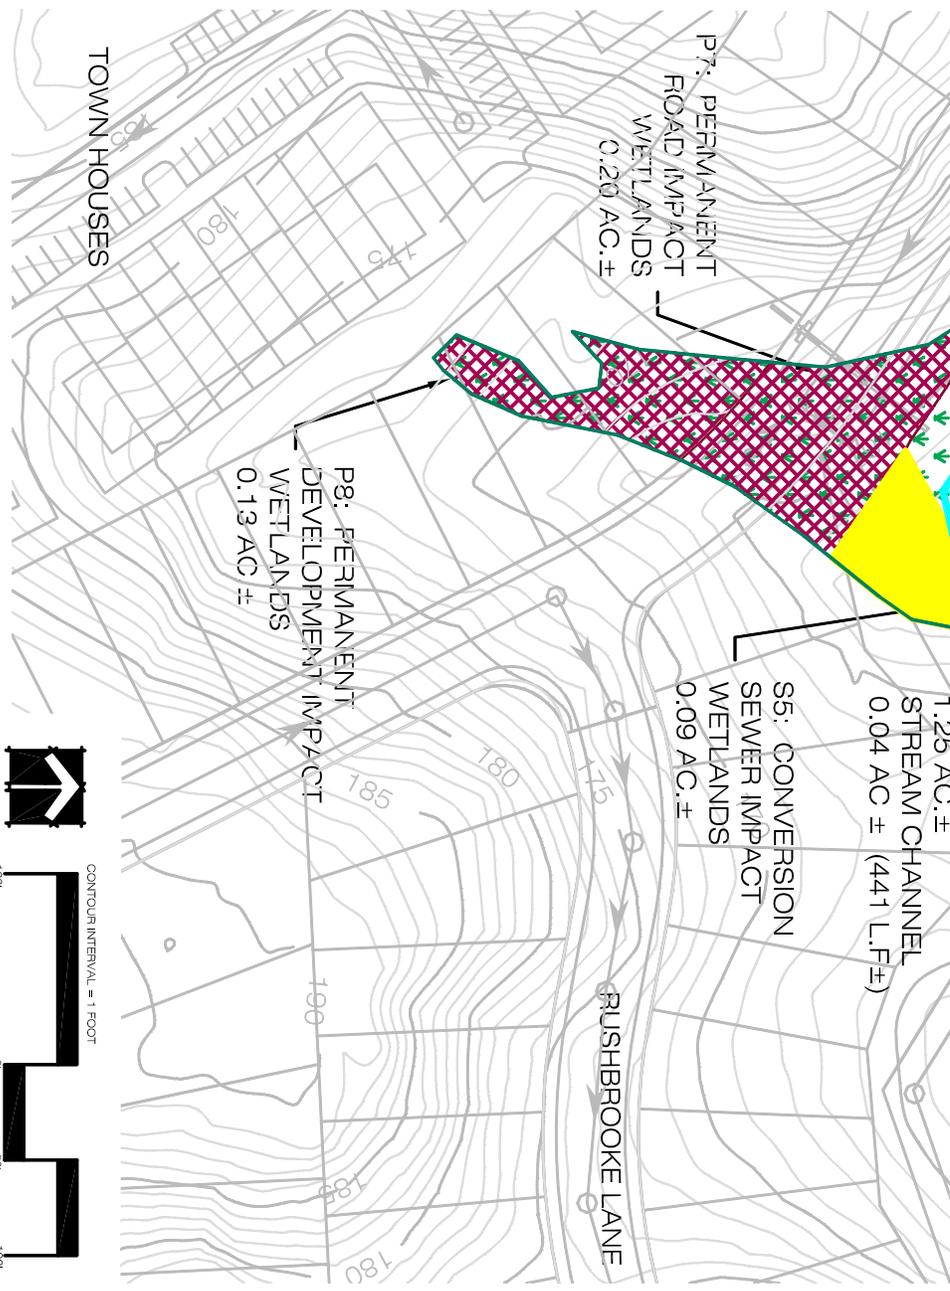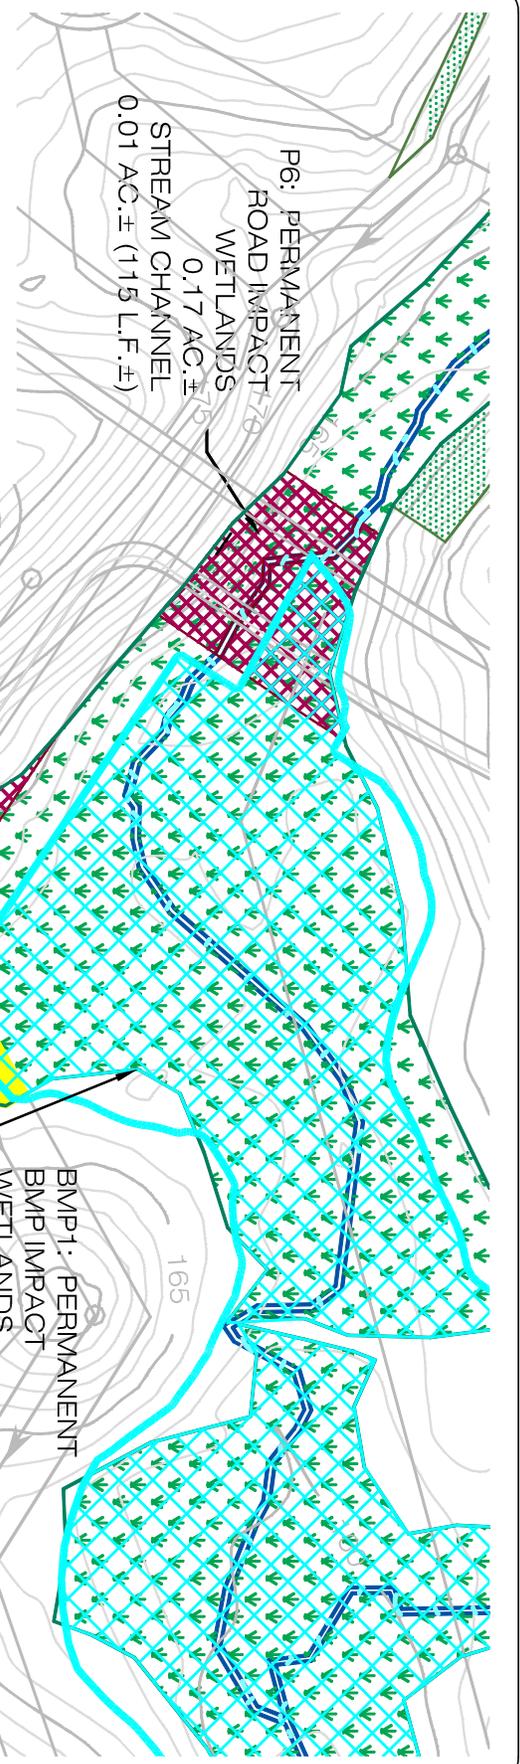

DATE: JANUARY 5, 2006  
 JOB NUMBER: 1996  
 SCALE: 1 INCH = 100 FEET  
 SOURCE: BASE MAP PROVIDED BY YOUNGBLOOD, TYLER, & ASSOCIATES, P.C.

**SHEET FIVE  
 OVERALL JURISDICTIONAL AREA IMPACTS MAP  
 SELECTED ALTERNATIVE  
 RUTLAND  
 HANOVER COUNTY, VIRGINIA**



3000 Easter Circle  
 Williamsburg, Virginia 23188  
 (757) 265-8888

7401 Beaufort Springs Drive  
 Suite 205  
 Richmond, Virginia 23226  
 (804) 267-3474

13921 Park Center Road  
 Suite 160  
 Henrico, Virginia 20171  
 (703) 437-3096

4500 Plank Road  
 Suite 205  
 Fredericksburg, Virginia 22407  
 (540) 785-5544

**Environmental Consultants**