

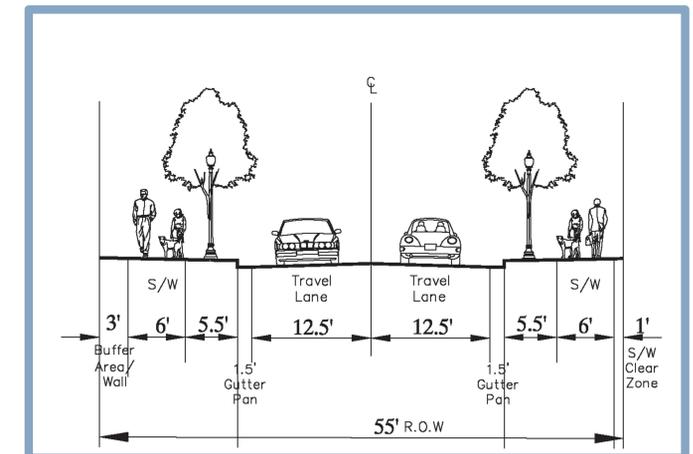


CONCEPTUAL REALIGNMENT

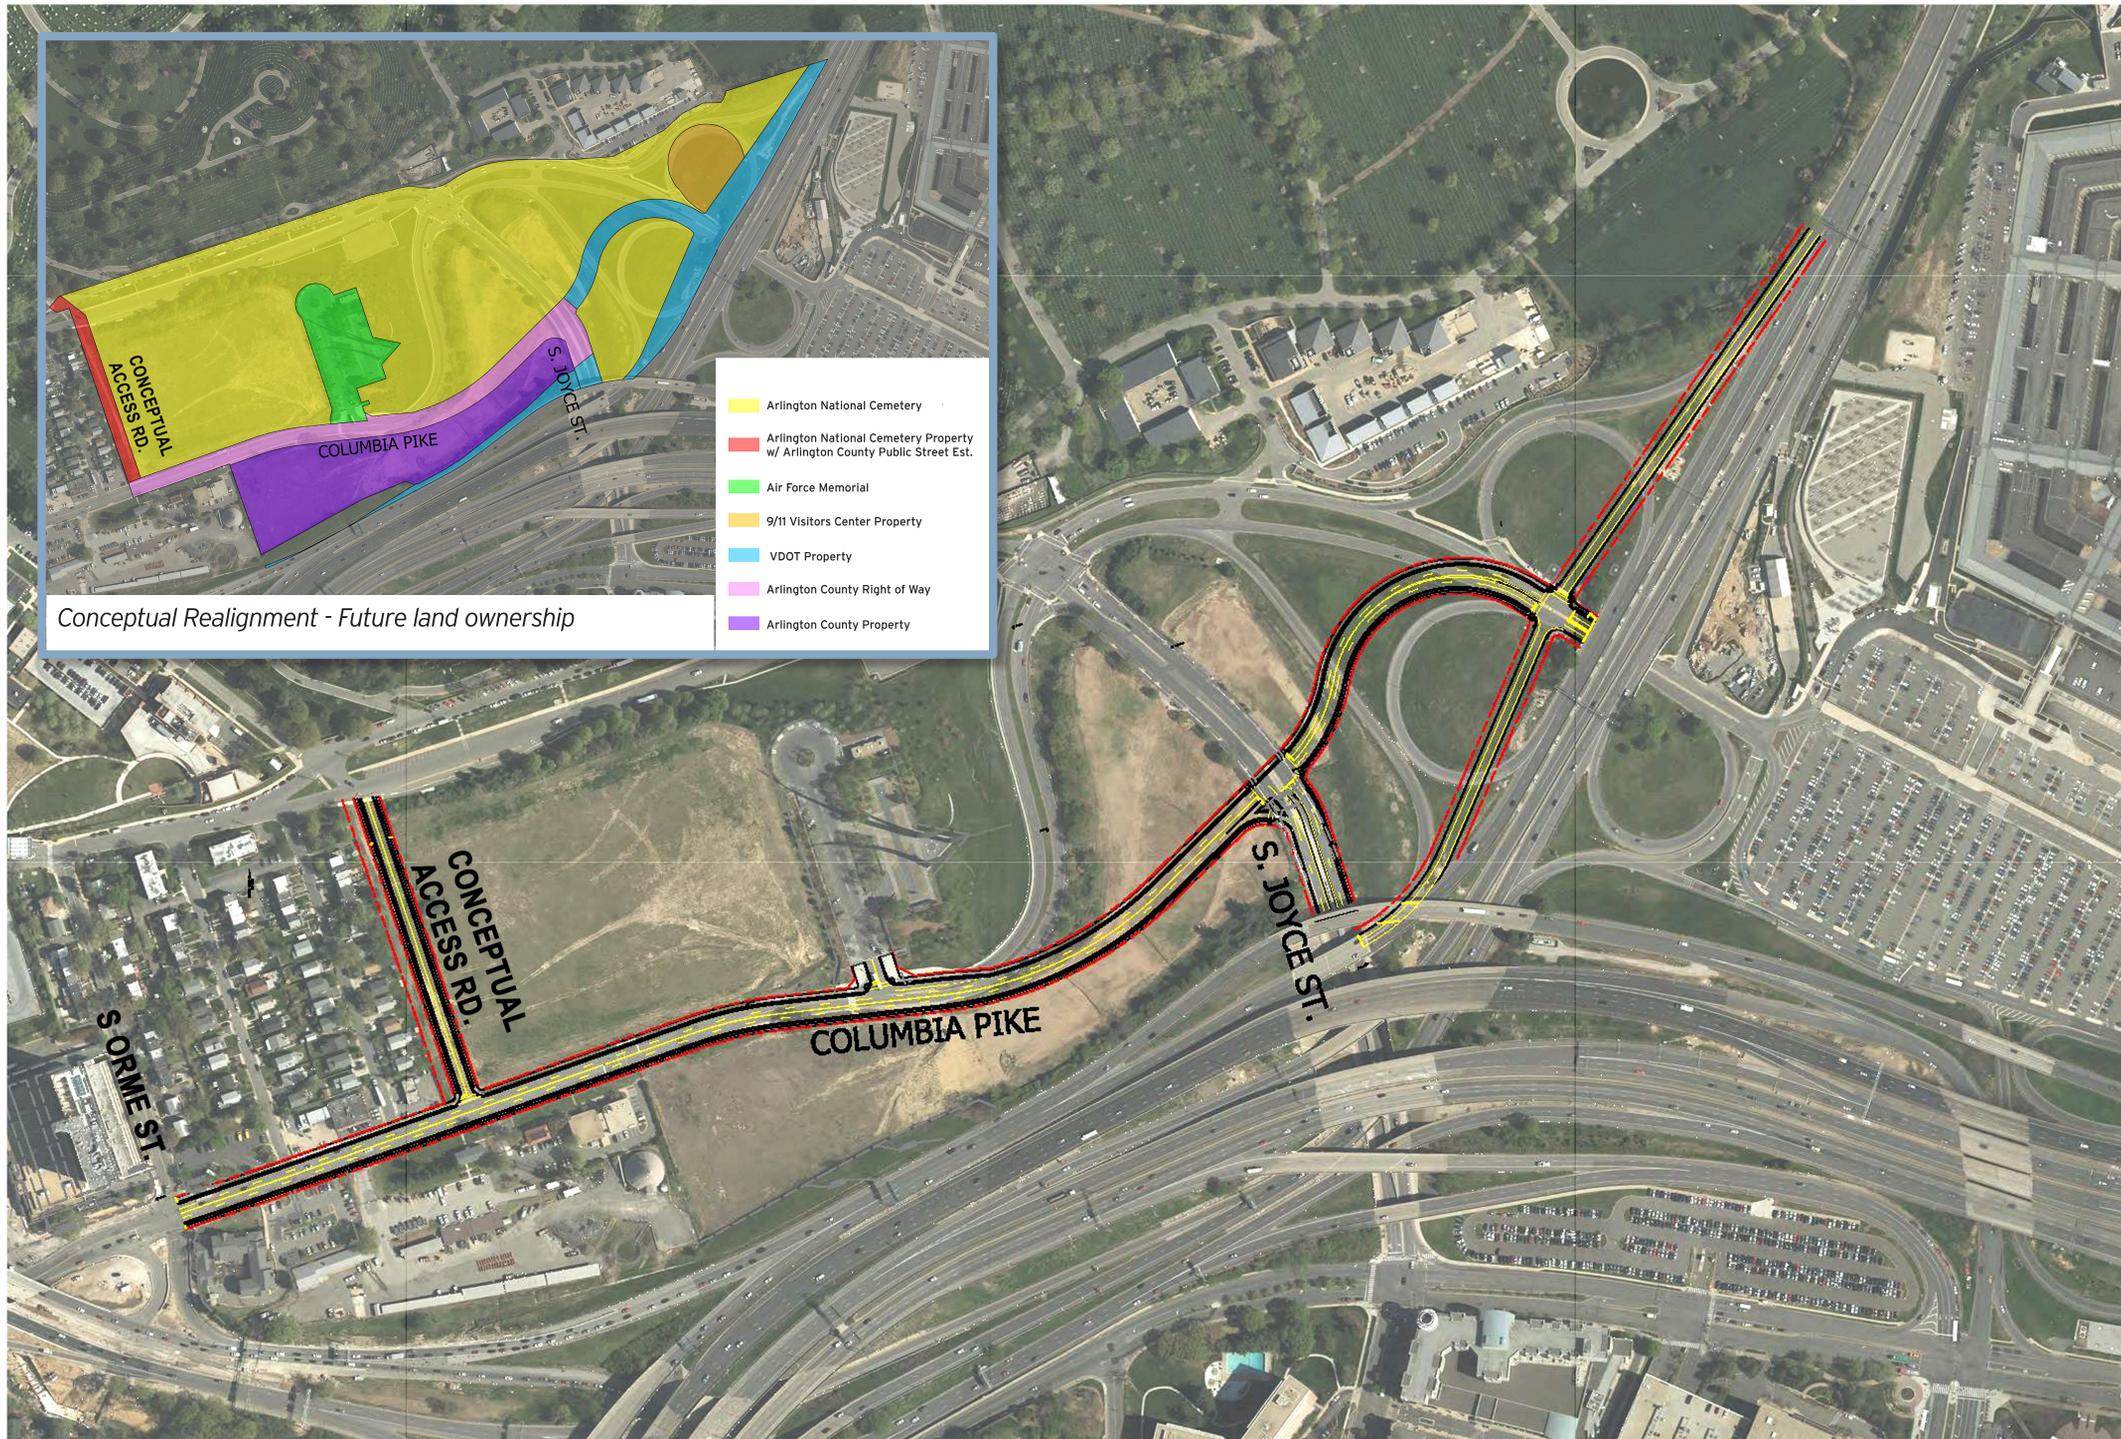

Looking North - Conceptual Access Rd - From Columbia Pike to Southgate Road

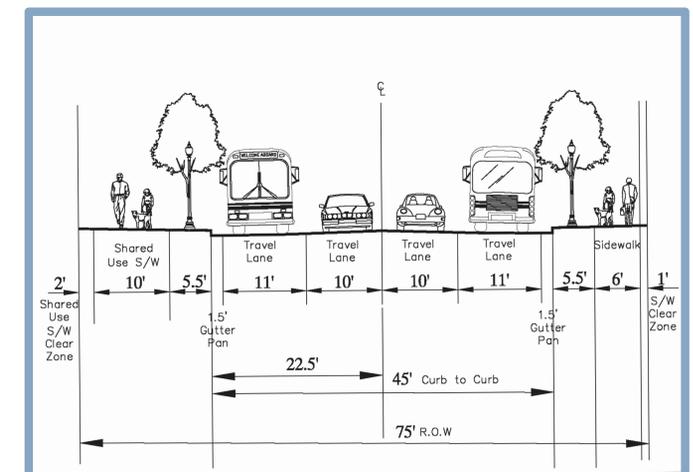

Looking East - Columbia Pike - from South Orme Street to South Joyce Street

Arlington National Cemetery, Arlington County, and VDOT have reviewed multiple alignment alternatives, the conceptual realignment could meet all necessary purposes for this project

Conceptual Roadway and Interchange Modification - a land exchange between property owners is required to achieve an alignment of this nature