


APPENDIX A
JPA FIGURES

**US Army Corps of
Engineers
Norfolk District
Regulatory Office
Received by SAF
Date: November 20, 2012
VMRC 12-V1725**

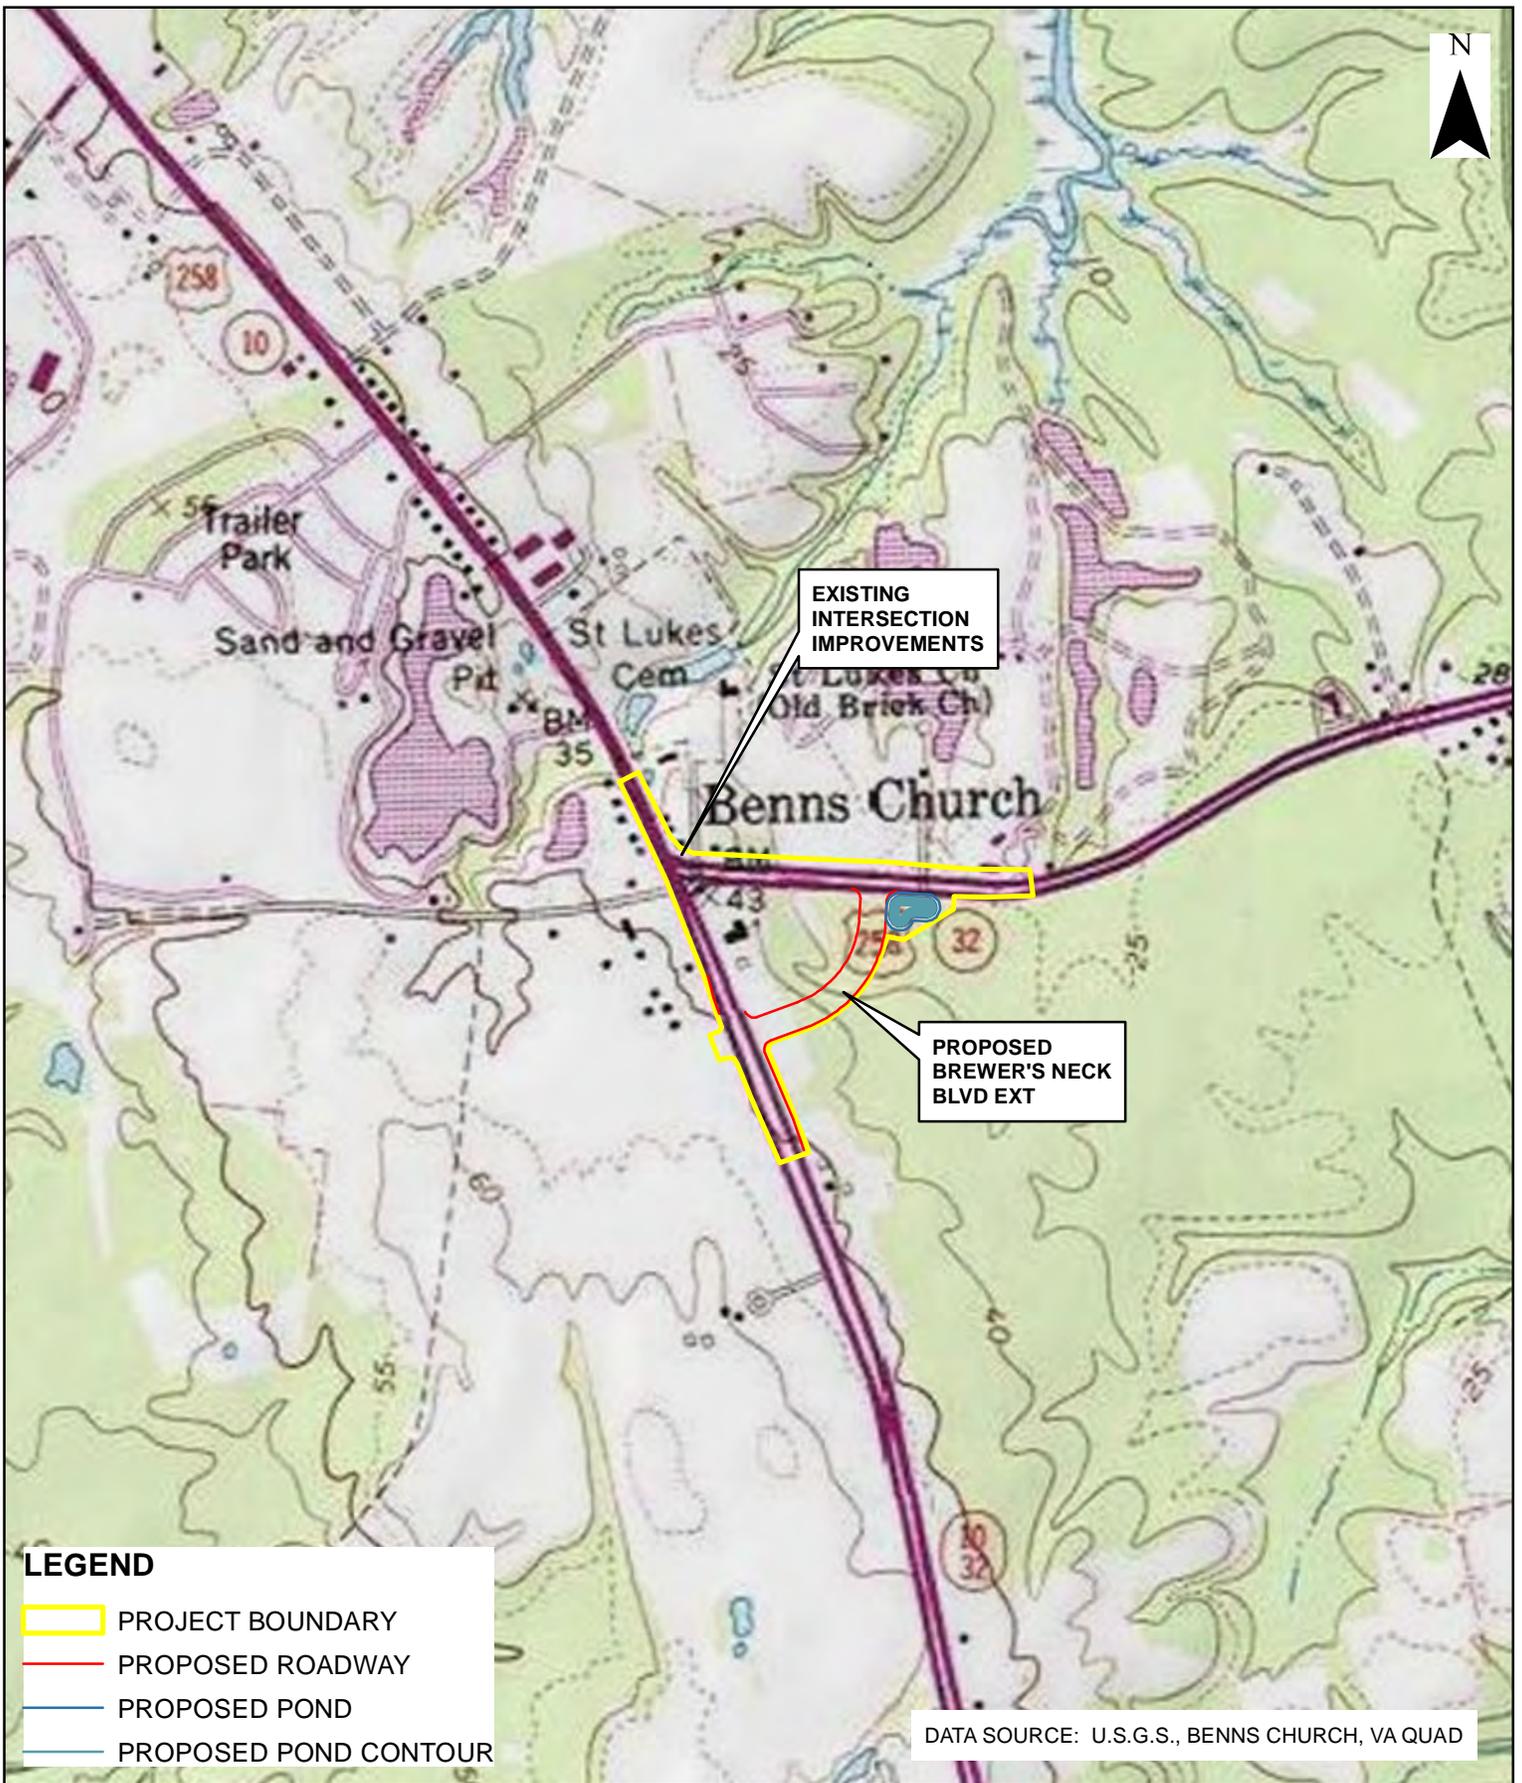

LEGEND

-  PROJECT BOUNDARY
-  PROPOSED ROADWAY
-  PROPOSED POND
-  PROPOSED POND CONTOUR

DATA SOURCE: U.S.G.S., BENNS CHURCH, VA QUAD

**JOINT PERMIT APPLICATION
BREWERS NECK BLVD EXT**


FIGURE 1: TOPOGRAPHIC VICINITY

PURPOSE: LINEAR TRANSPORTATION
 APP BY: ISLE OF WIGHT COUNTY
 APO: SEE ESD
 WATERBODY: UNNAMED TRIB
 HUC: 02080206



**Kimley-Horn
and Associates, Inc.**

CITY: ISLE OF WIGHT
 STATE: VIRGINIA
 SCALE: 1 IN = 1,000 FT
 DATE: 10/16/12
 SHEET: 1 OF 6

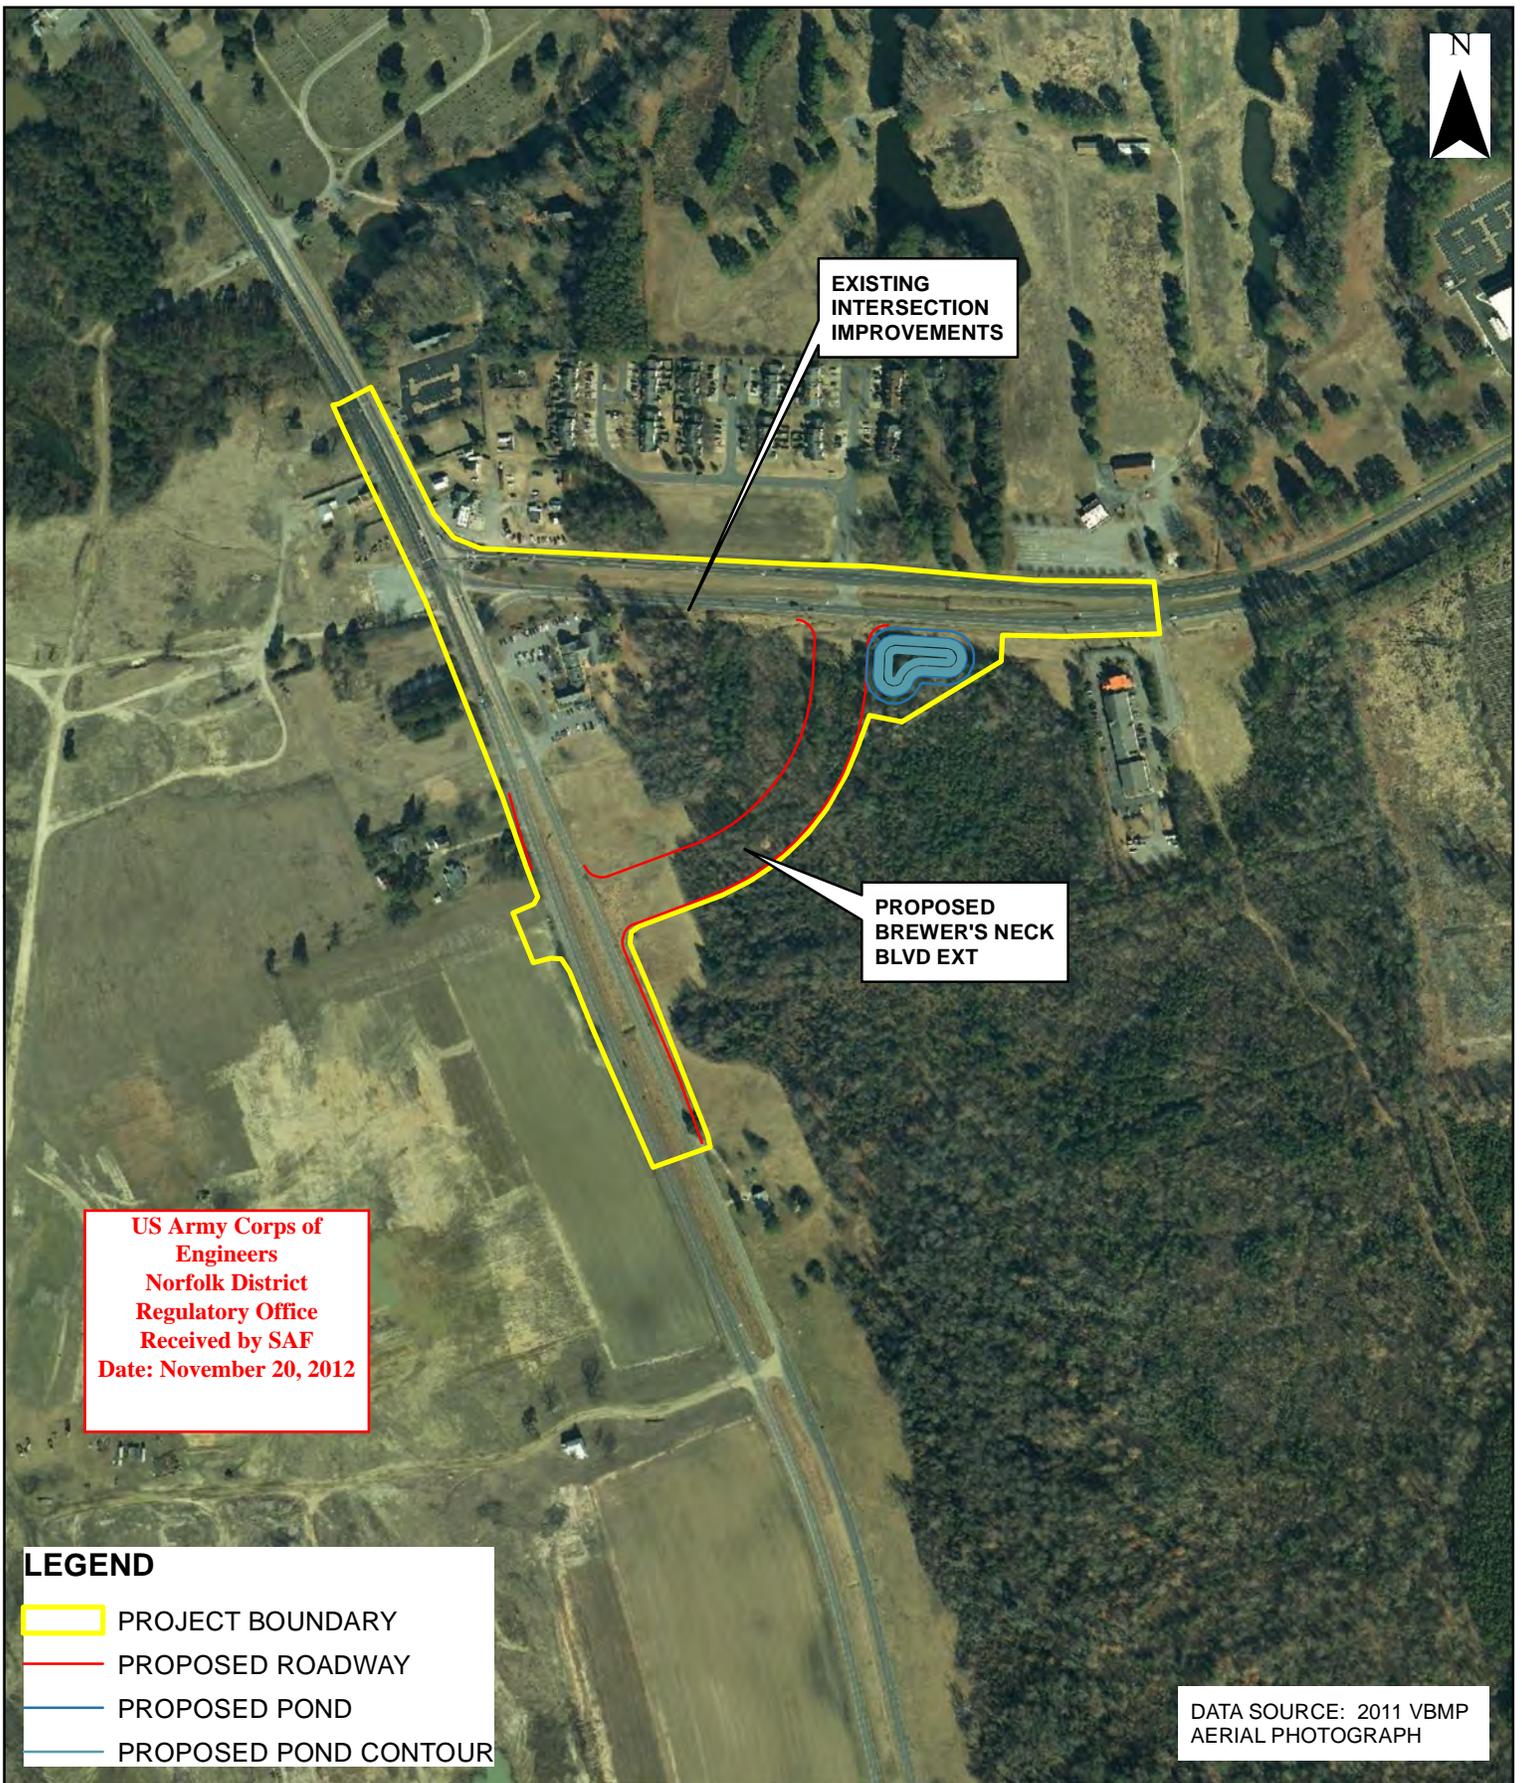

**US Army Corps of
 Engineers
 Norfolk District
 Regulatory Office
 Received by SAF
 Date: November 20, 2012**

LEGEND

- PROJECT BOUNDARY
- PROPOSED ROADWAY
- PROPOSED POND
- PROPOSED POND CONTOUR

DATA SOURCE: 2011 VBMP
 AERIAL PHOTOGRAPH

**JOINT PERMIT APPLICATION
 BREWERS NECK BLVD EXT**


FIGURE 2: AERIAL PHOTOGRAPH

PURPOSE: LINEAR TRANSPORTATION
 APP BY: ISLE OF WIGHT COUNTY
 APO: SEE ESD
 WATERBODY: UNNAMED TRIB
 HUC: 02080206



**Kimley-Horn
 and Associates, Inc.**

CITY: ISLE OF WIGHT
 STATE: VIRGINIA
 SCALE: 1 IN = 500 FT
 DATE: 10/16/12
 SHEET: 2 OF 6

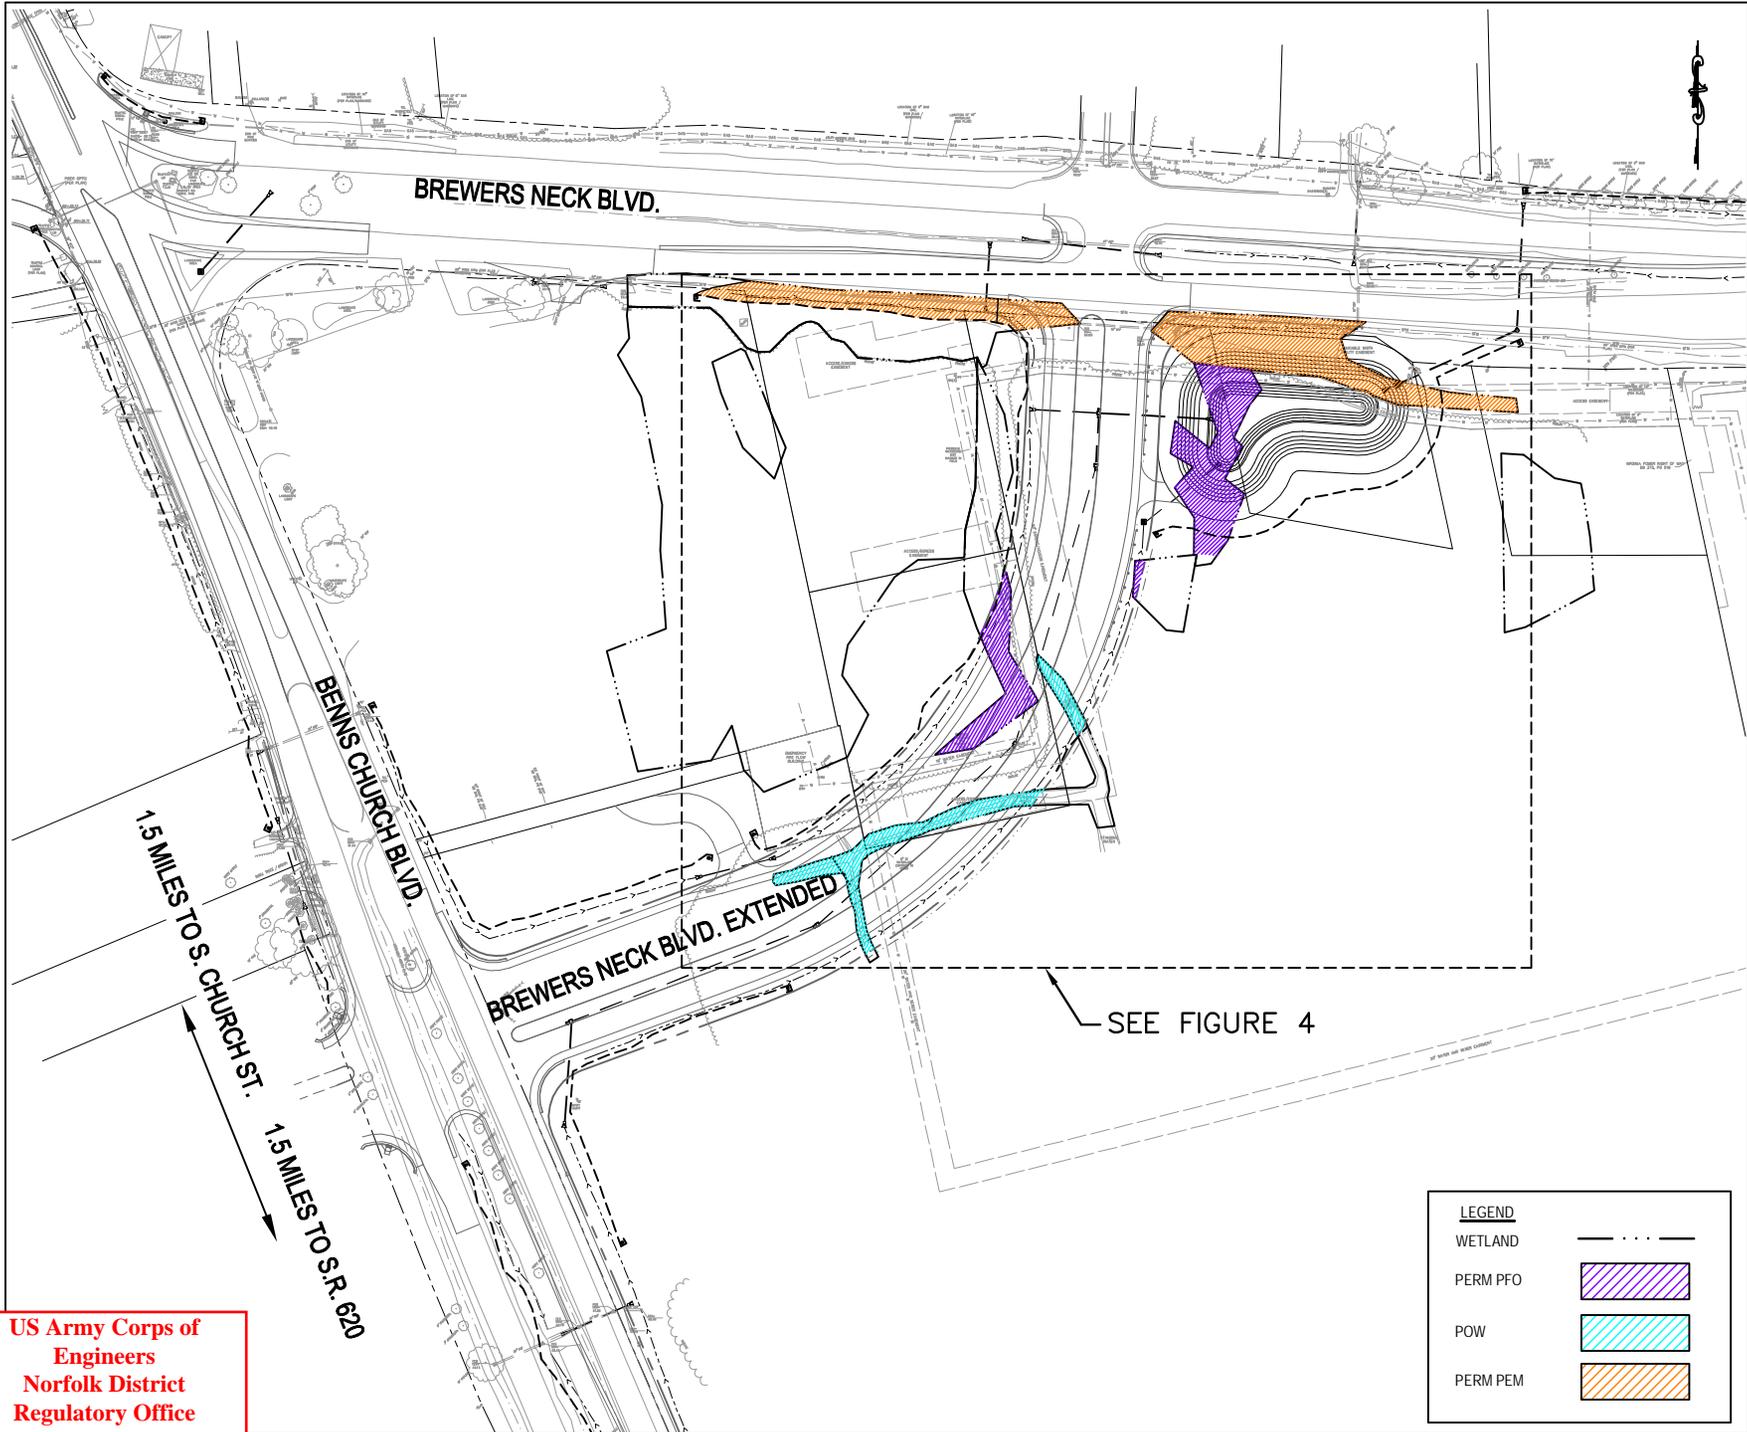

**US Army Corps of
 Engineers
 Norfolk District
 Regulatory Office
 Received by SAF
 Date: November 20, 2012**


LEGEND	
WETLAND	---
PERM PFO	
POW	
PERM PEM	

PURPOSE: LINEAR TRANSPORTATION
 APP BY: ISLE OF WIGHT COUNTY
 APO: SEE ESD
 WATERBODY: UNNAMED TRIB BREWERS CREEK
 HUC: 02080206

FIGURE 3: OVERALL IMPACTS
 JOINT PERMIT APPLICATION
 BREWERS NECK BLVD. EXTENDED

 Kimley-Horn
 and Associates, Inc.

CITY: ISLE OF WIGHT
 STATE: VIRGINIA
 SCALE: 1" = 200'
 DATE: NOVEMBER 14, 2012
 SHEET: 3 OF 6

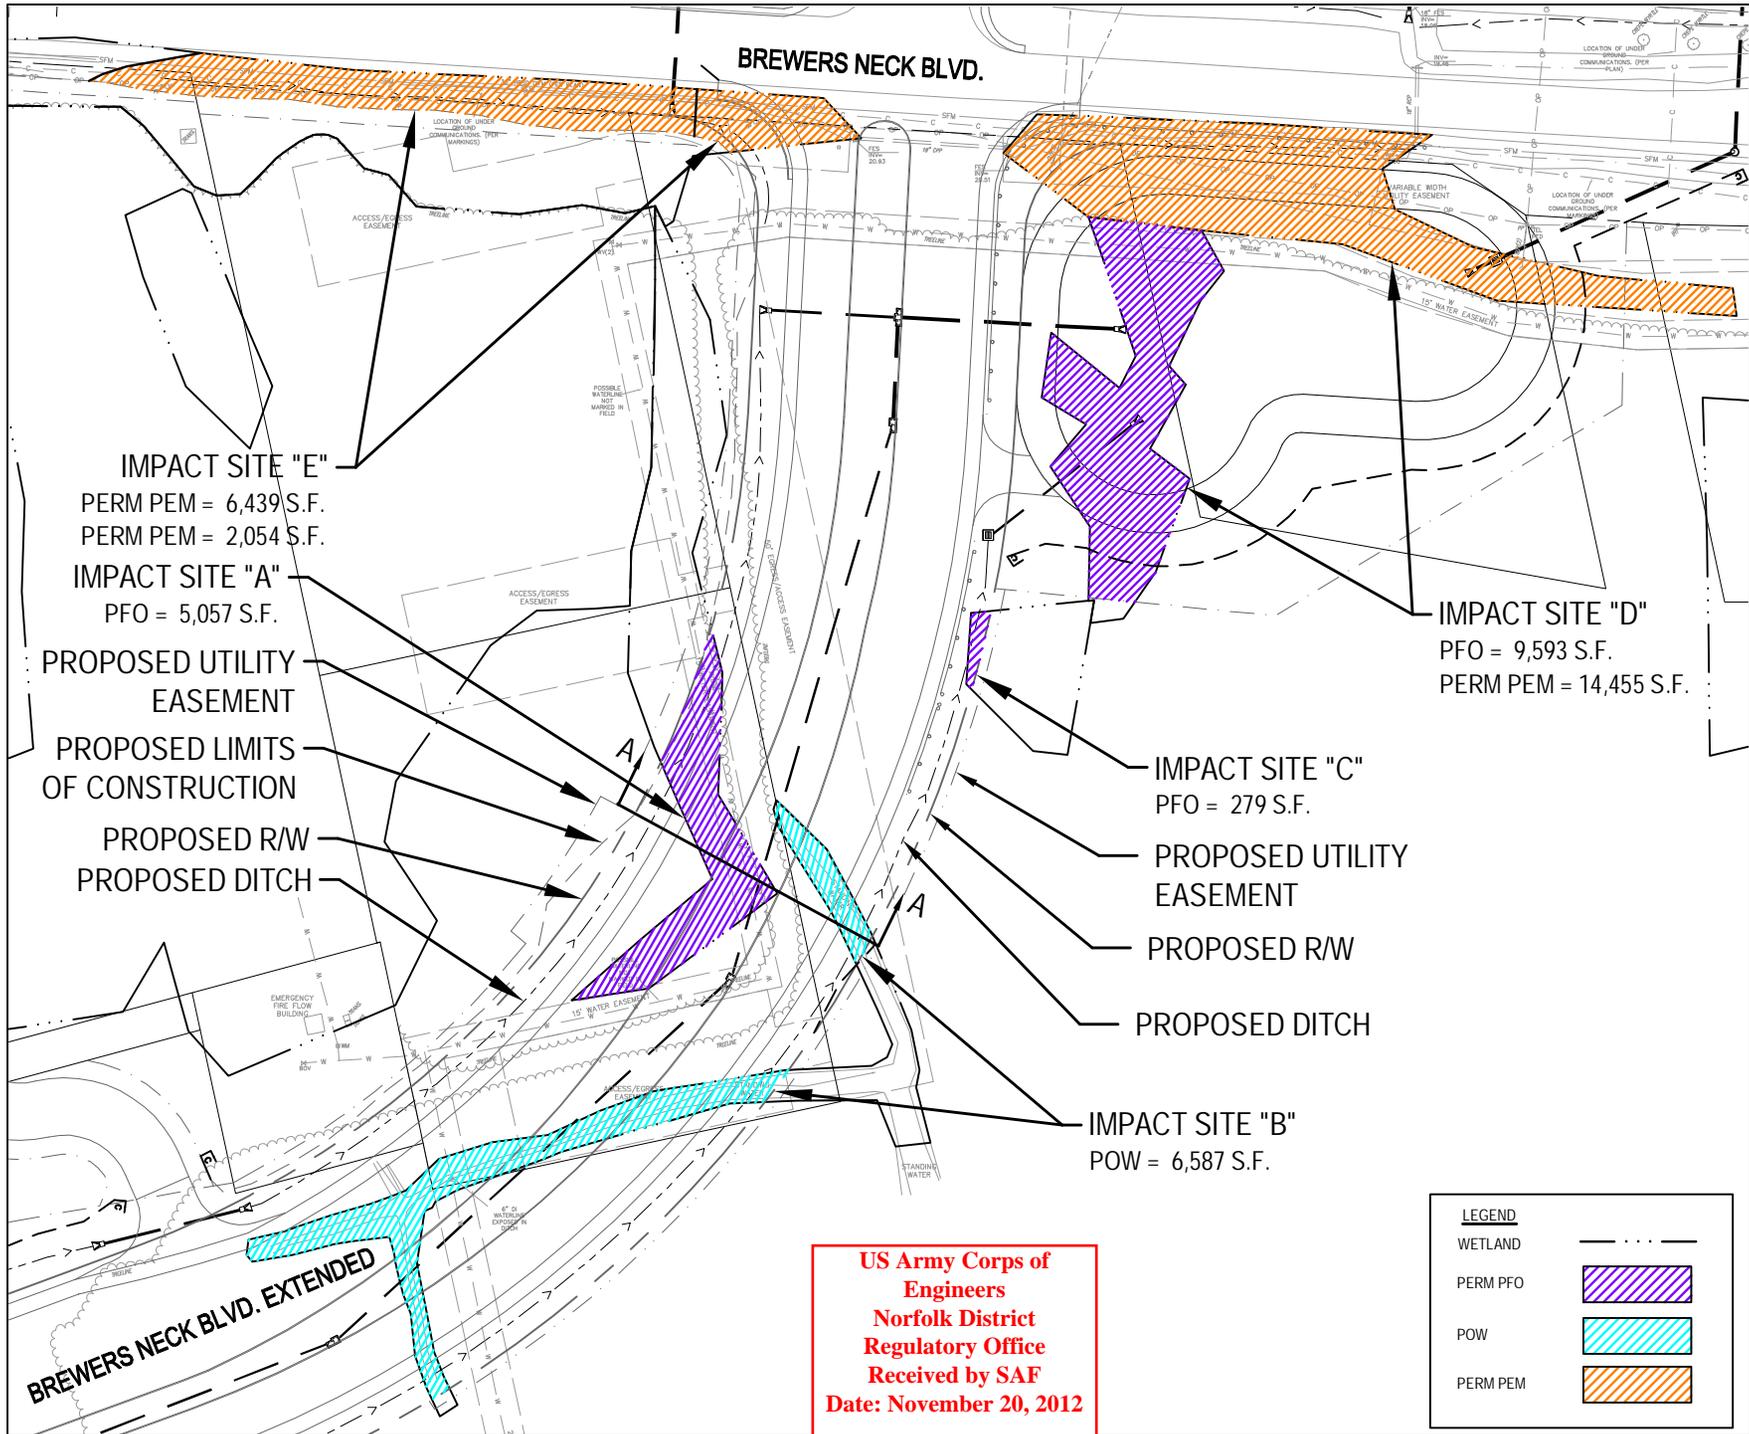

US Army Corps of Engineers
Norfolk District
Regulatory Office
Received by SAF
Date: November 20, 2012


CITY: ISLE OF WIGHT
 STATE: VIRGINIA
 SCALE: 1" = 100'
 DATE: NOVEMBER 14, 2012
 SHEET: 4 OF 6

FIGURE 4: IMPACTS MAP
 JOINT PERMIT APPLICATION
 BREWERS NECK BLVD. EXTENDED

 Kimley-Horn and Associates, Inc.

PURPOSE: LINEAR TRANSPORTATION
 APP BY: ISLE OF WIGHT COUNTY
 APO: SEE ESD
 WATERBODY: UNNAMED TRIB BREWERS CREEK
 HUC: 02080206

US Army Corps of
Engineers
Norfolk District
Regulatory Office
Received by SAF
Date: November 20, 2012

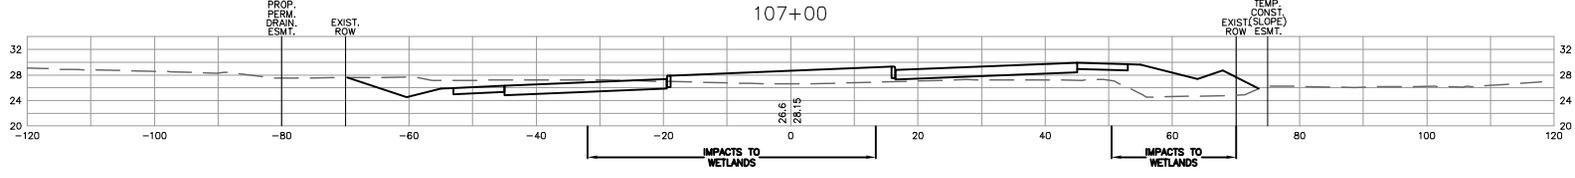

PURPOSE: LINEAR TRANSPORTATION
APP BY: ISLE OF WIGHT COUNTY
APO: SEE ESD
WATERBODY: UNNAMED TRIB BREWERS CREEK
HUC: 02080206

FIGURE 5: CROSS SECTION A-A
JOINT PERMIT APPLICATION
BREWERS NECK BLVD. EXTENDED
 Kinley-Horn
and Associates, Inc.

CITY: ISLE OF WIGHT
STATE: VIRGINIA
SCALE: 1" = 30'
DATE: NOVEMBER 14, 2012
SHEET: 5 OF 6

