


SITE
 1401
 MEADOWVILLE
 PARKWAY
 74.88 AC.
 GPIN:8236577203

USGS QUADRANGLE: HOPEWELL



 Vanasse Hangen Brustlin, Inc. Environmental Services Land Development, Transportation 115 South 15th Street, Suite 200 Richmond, VA 23219 (804) 343-7100 • Fax: (804) 343-1713	ADJACENT PROPERTY OWNERS: 1. ECONOMIC DEVELOPMENT AUTHORITY OF CHESTERFIELD 2. COPT RICHMOND I, LLC.	CAPITAL ONE DATA CENTER LOCATION MAP		APPLICATION BY: CAPITAL ONE FINANCIAL SERVICES, INC.
	AT: MEADOWVILLE TECHNOLOGY PARK IN: CHESTERFIELD COUNTY, VIRGINIA	PURPOSE: SITE EXPANSION	DATE: OCTOBER 2012	SHEET 1 OF 5

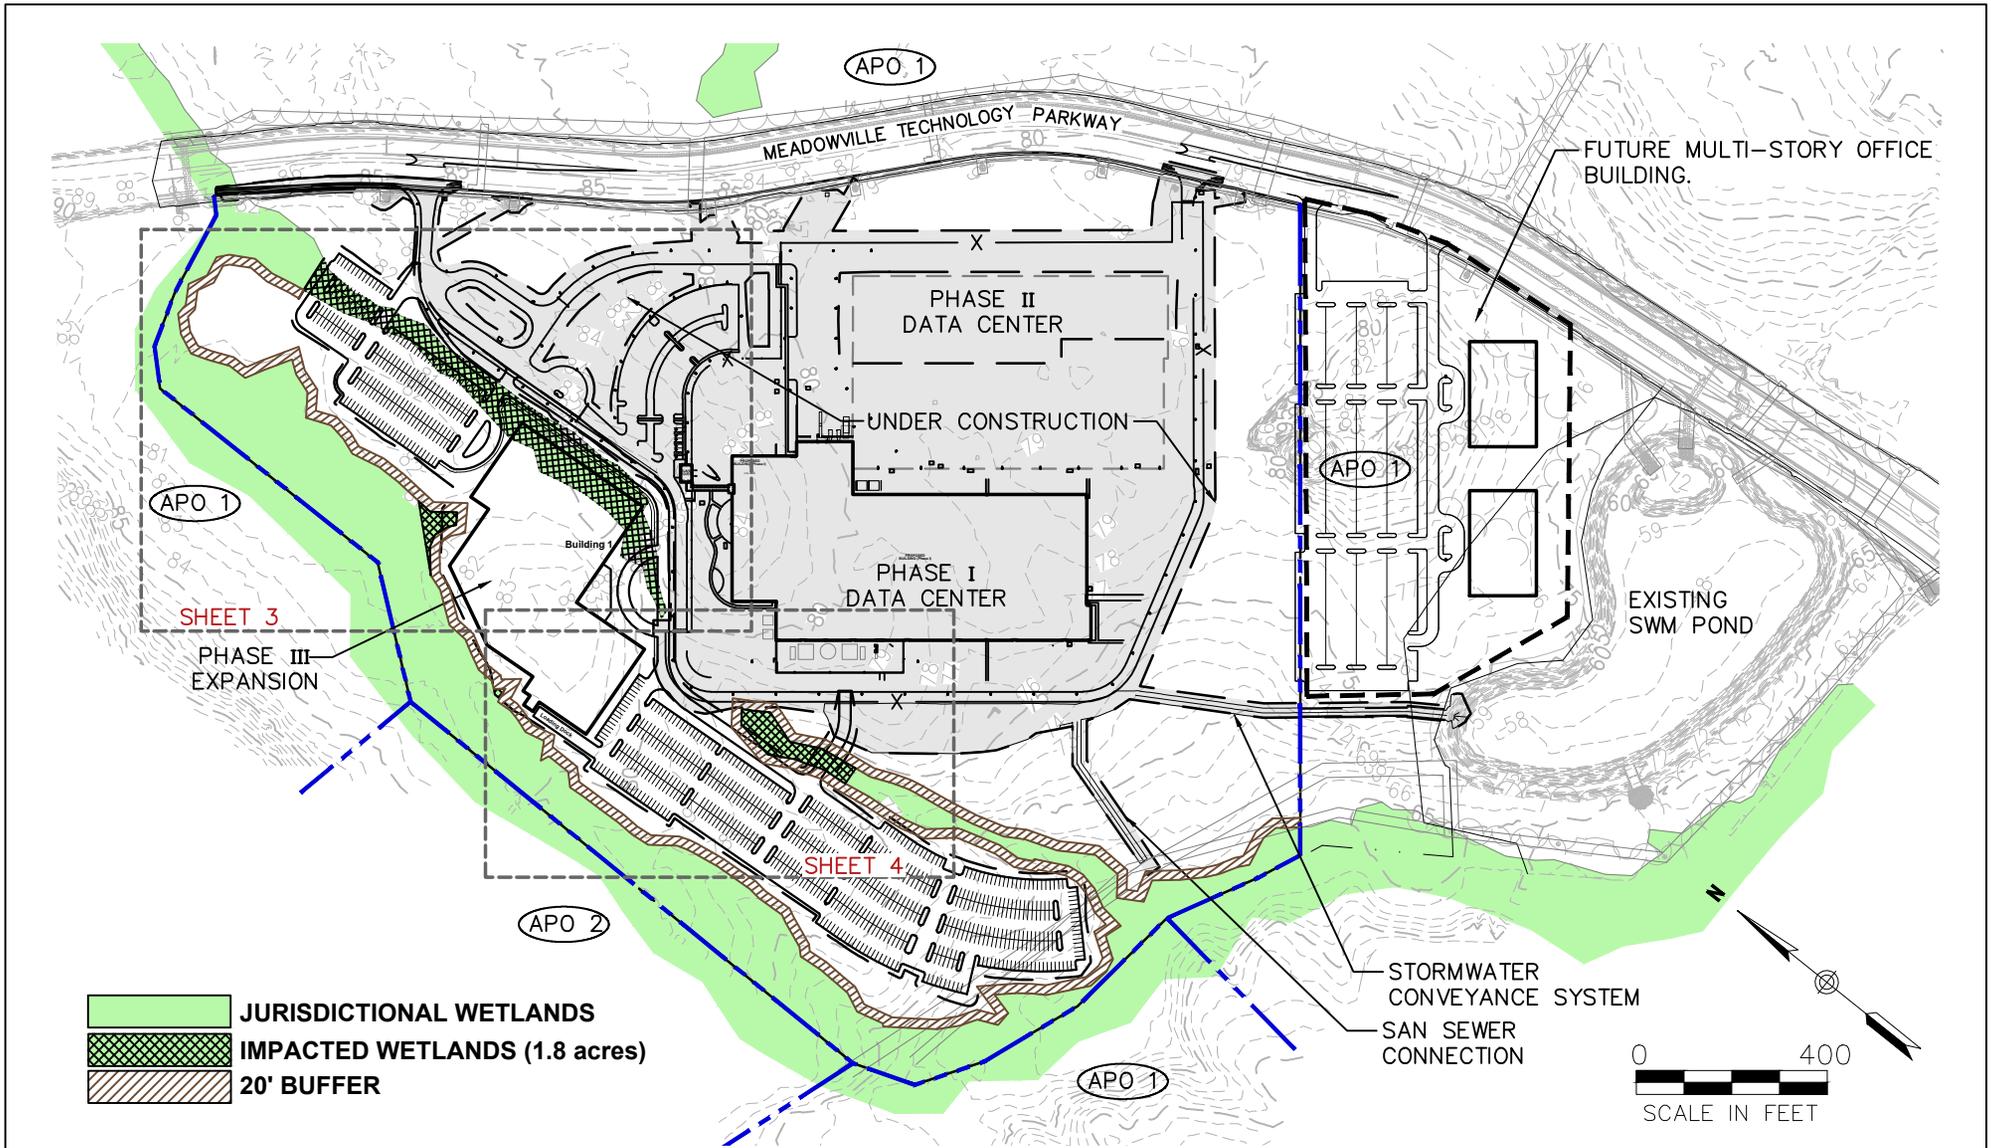

WETLAND LIMITS WERE RECONFIRMED BY THE U.S.A.C.E. ON JAN. 22 2008

 Vanasse Hangen Brustlin, Inc. Environmental Services Land Development, Transportation 115 South 15th Street, Suite 200 Richmond, VA 23219 (804) 343-7100 • Fax: (804) 343-1713	ADJACENT PROPERTY OWNERS: 1. ECONOMIC DEVELOPMENT AUTHORITY OF CHESTERFIELD 2. COPT RICHMOND I, LLC.	CAPITAL ONE DATA CENTER OVERALL SITE & SHEET INDEX	APPLICATION BY: CAPITAL ONE FINANCIAL SERVICES, INC.
	AT: MEADOWVILLE TECHNOLOGY PARK IN: CHESTERFIELD COUNTY, VIRGINIA	PURPOSE: SITE EXPANSION	DATE: OCTOBER 2012 SHEET 2 OF 5