

PURPOSE: NAVIGATION
 DATUM: MEAN LOWER LOW WATER (NOS)
 ADJACENT PROPERTY OWNERS:

- ① PETA
- ② PILOT HOUSE CONDOMINIUM
- ③ THE PIER CONDOMINIUM

LOCATION MAP

PREPARED BY:

Waterway

Surveys & Engineering, Ltd.
 321 Cleveland Place, Virginia Beach, Va. 23462
 Tel: (757) 490-1691 Fax: (757) 490-1348

PROPOSED DREDGING


IN: ELIZABETH RIVER

CITY: NORFOLK STATE: VIRGINIA

APPLICATION BY: NATIONAL OCEANIC
 ATMOSPHERIC ADMIN.

SCALE: 1"=1,000' DATE: MARCH 27, 2014

SHEET 1 OF 4 REVISION:

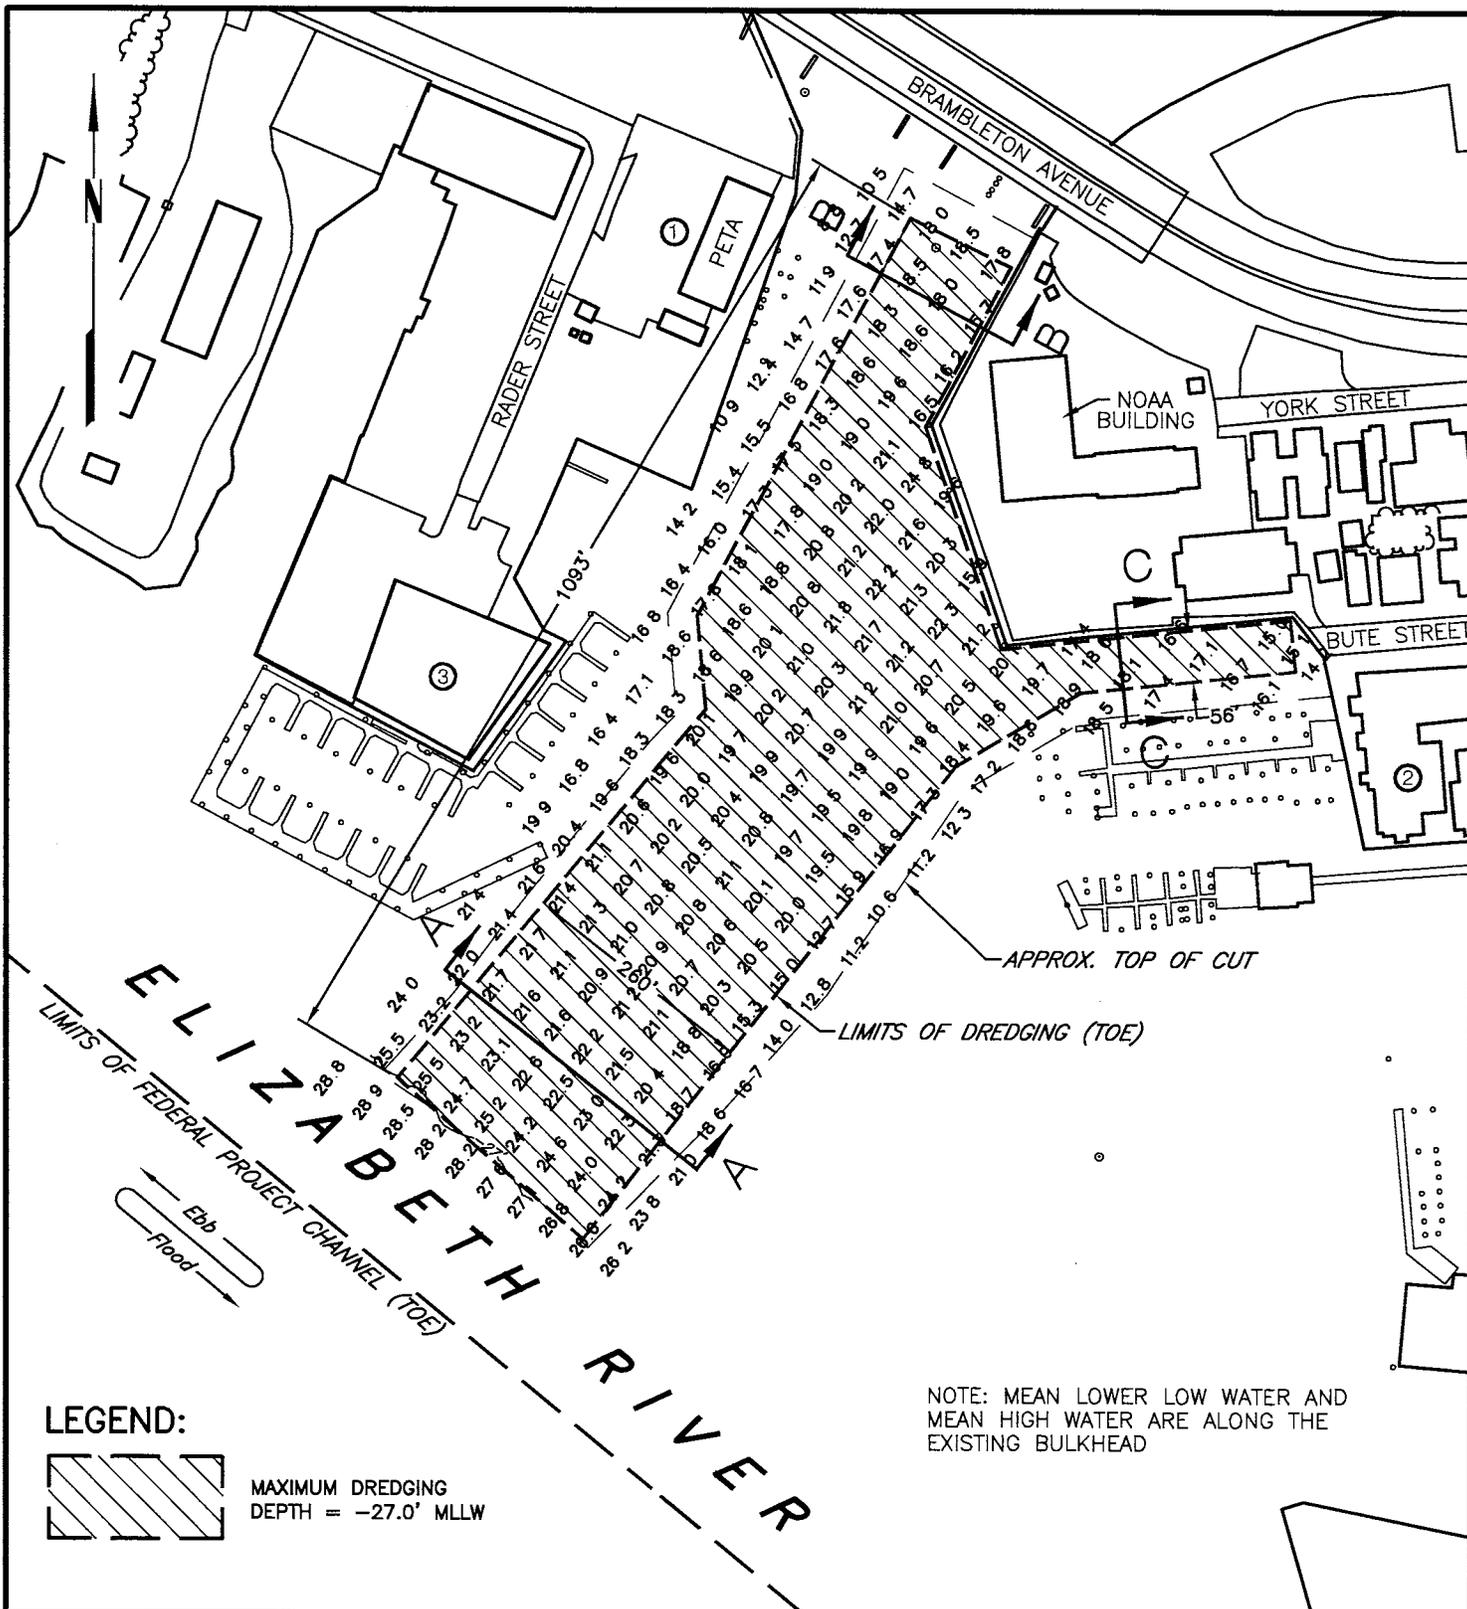

LEGEND:



MAXIMUM DREDGING DEPTH = -27.0' MLLW

NOTE: MEAN LOWER LOW WATER AND MEAN HIGH WATER ARE ALONG THE EXISTING BULKHEAD

PURPOSE: NAVIGATION
 DATUM: MEAN LOWER LOW WATER (NOS)
 ADJACENT PROPERTY OWNERS:

- ① PETA
- ② PILOT HOUSE CONDOMINIUM
- ③ THE PIER CONDOMINIUM

PLAN VIEW

PREPARED BY:


Waterway

Surveys & Engineering, Ltd.
 321 Cleveland Place, Virginia Beach, Va. 23462
 Tel: (757) 490-1691 Fax: (757) 490-1348


PROPOSED DREDGING

IN: ELIZABETH RIVER
 CITY: NORFOLK STATE: VIRGINIA
 APPLICATION BY: NATIONAL OCEANIC ATMOSPHERIC ADMIN.

SCALE: 1"=200' DATE: MARCH 27, 2014
 SHEET 2 OF 4 REVISION:

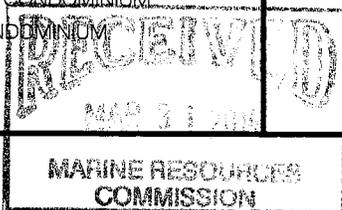


SECTION A-A

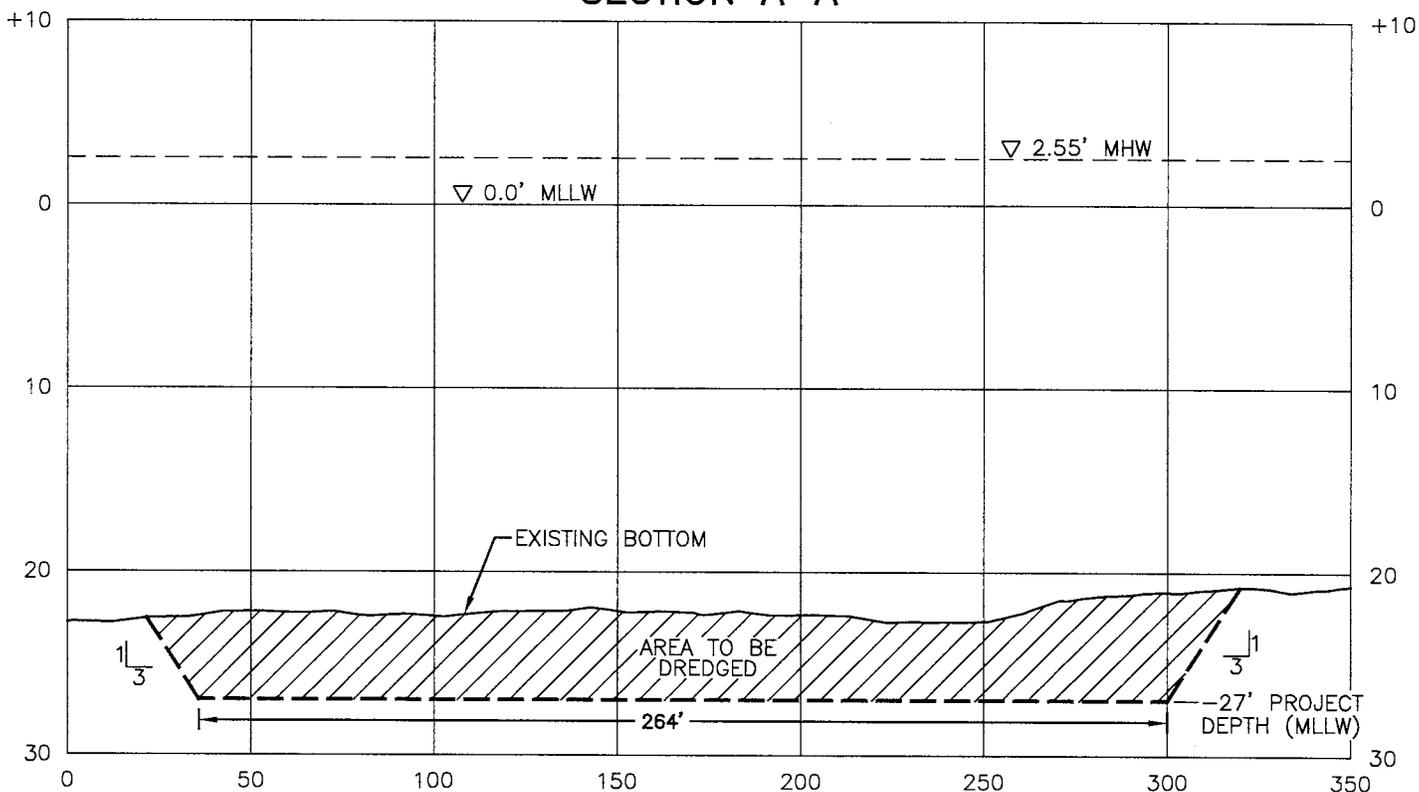

PURPOSE: NAVIGATION
 DATUM: MEAN LOWER LOW WATER (NOS)
 ADJACENT PROPERTY OWNERS:

- ① PETA
- ② PILOT HOUSE CONDOMINIUM
- ③ THE PIER CONDOMINIUM

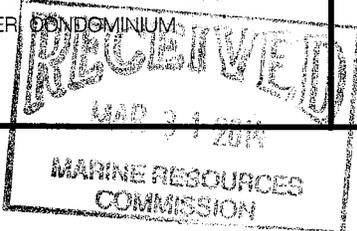

SECTION VIEW


PREPARED BY:

Waterway


Surveys & Engineering, Ltd.
 321 Cleveland Place, Virginia Beach, Va. 23462
 Tel: (757) 490-1691 Fax: (757) 490-1348

PROPOSED DREDGING
 IN: ELIZABETH RIVER
 CITY: NORFOLK STATE: VIRGINIA
 APPLICATION BY: NATIONAL OCEANIC
 ATMOSPHERIC ADMIN.

SCALE: 1"=50' DATE: MARCH 27, 2014
 SHEET 3 OF 4 REVISION:

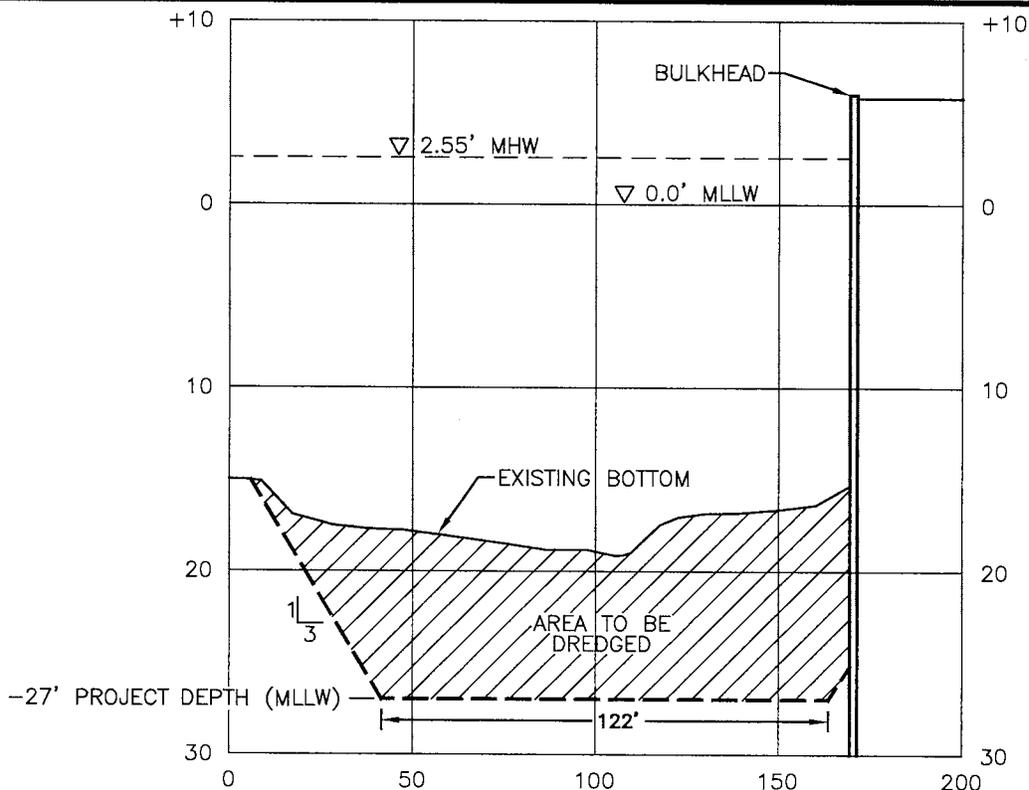


SECTION B-B

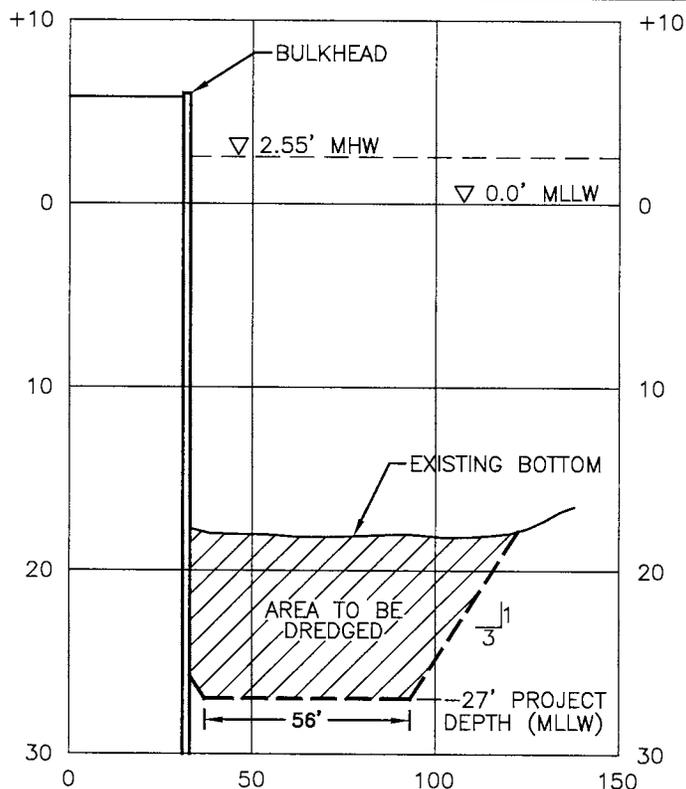

SECTION C-C

PURPOSE: NAVIGATION
 DATUM: MEAN LOWER LOW WATER (NOS)
 ADJACENT PROPERTY OWNERS:

- ① PETA
- ② PILOT HOUSE CONDOMINIUM
- ③ THE PIER CONDOMINIUM

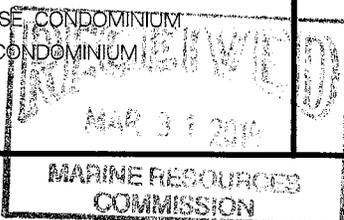

SECTION VIEW

PREPARED BY:

Waterway

Surveys & Engineering, Ltd.
 321 Cleveland Place, Virginia Beach, Va. 23462
 Tel: (757) 490-1691 Fax: (757) 490-1348

PROPOSED DREDGING
 IN: ELIZABETH RIVER
 CITY: NORFOLK STATE: VIRGINIA
 APPLICATION BY: NATIONAL OCEANIC
 ATMOSPHERIC ADMIN.

SCALE: 1"=50' DATE: MARCH 27, 2014
 SHEET 4 OF 4 REVISION: