


RECEIVED

By Danielle Courtois at 10:05 am, Mar 10, 2015

Claytor Lake Clark Road Abutment


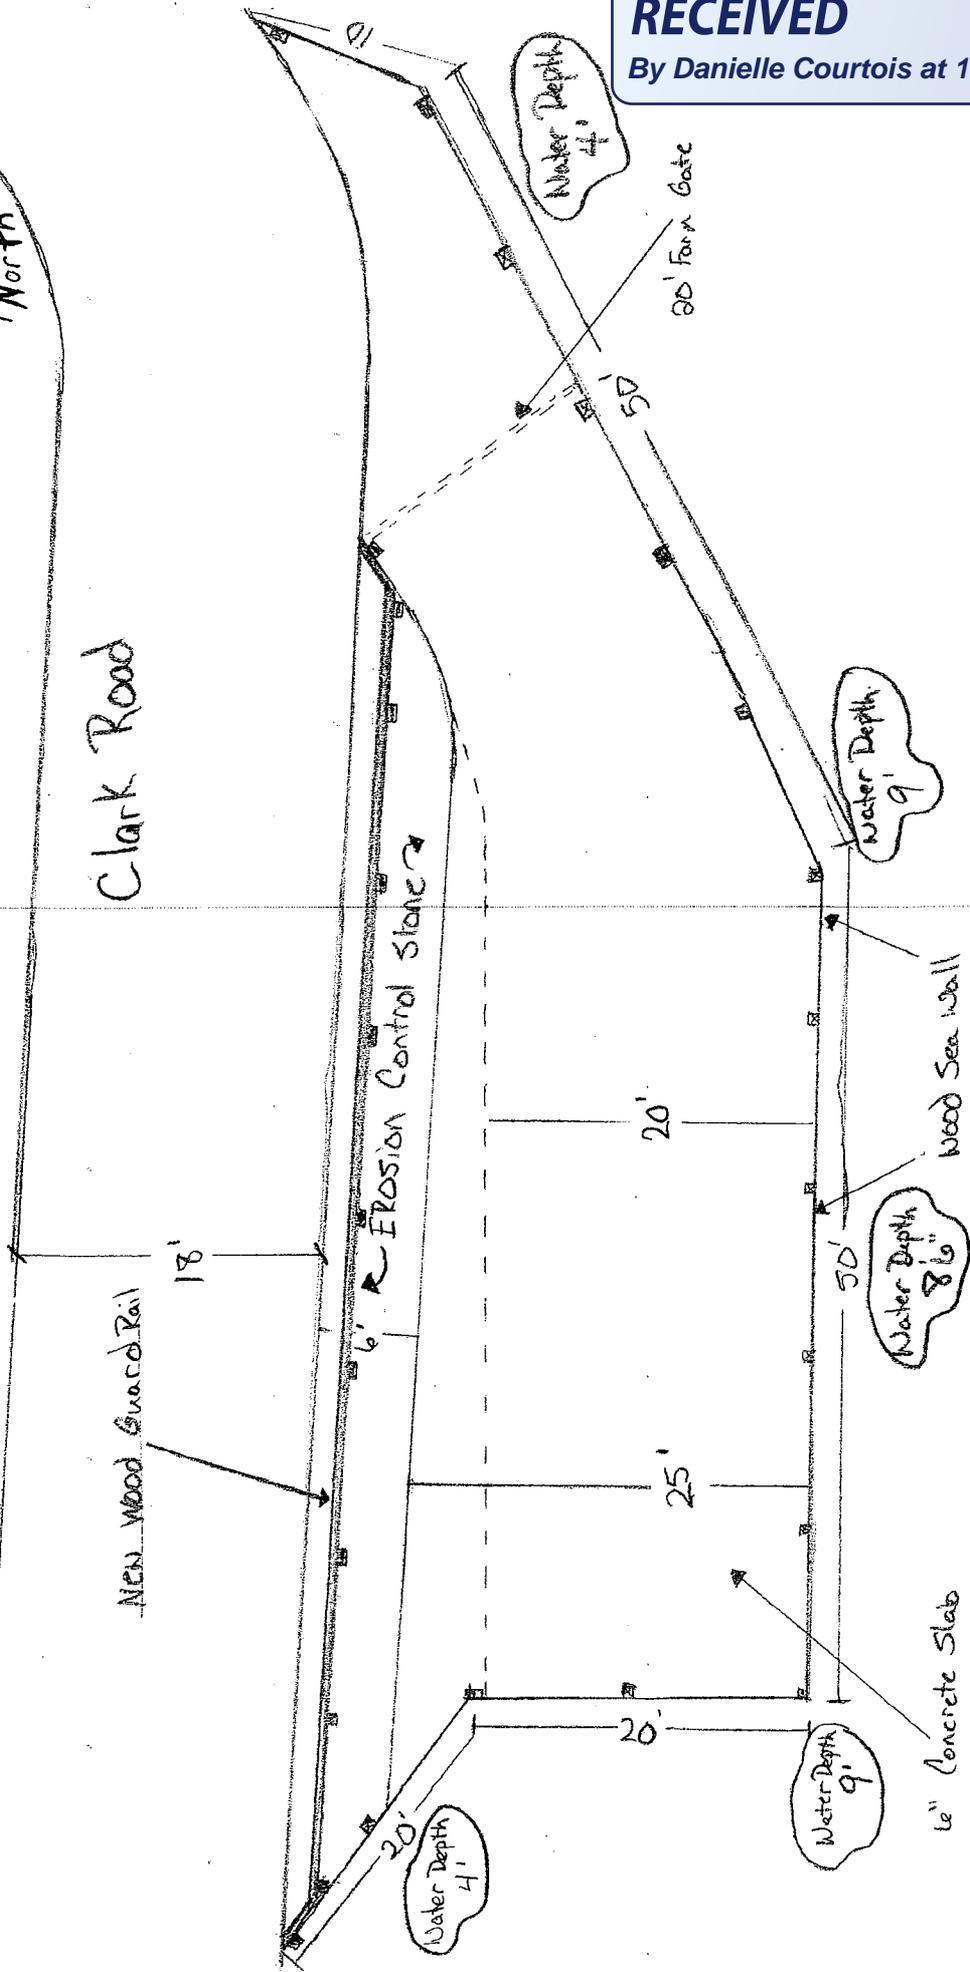


Claytor Lake



Scale 3/32" = 1'

Claytor Lake Clark Road Abutment

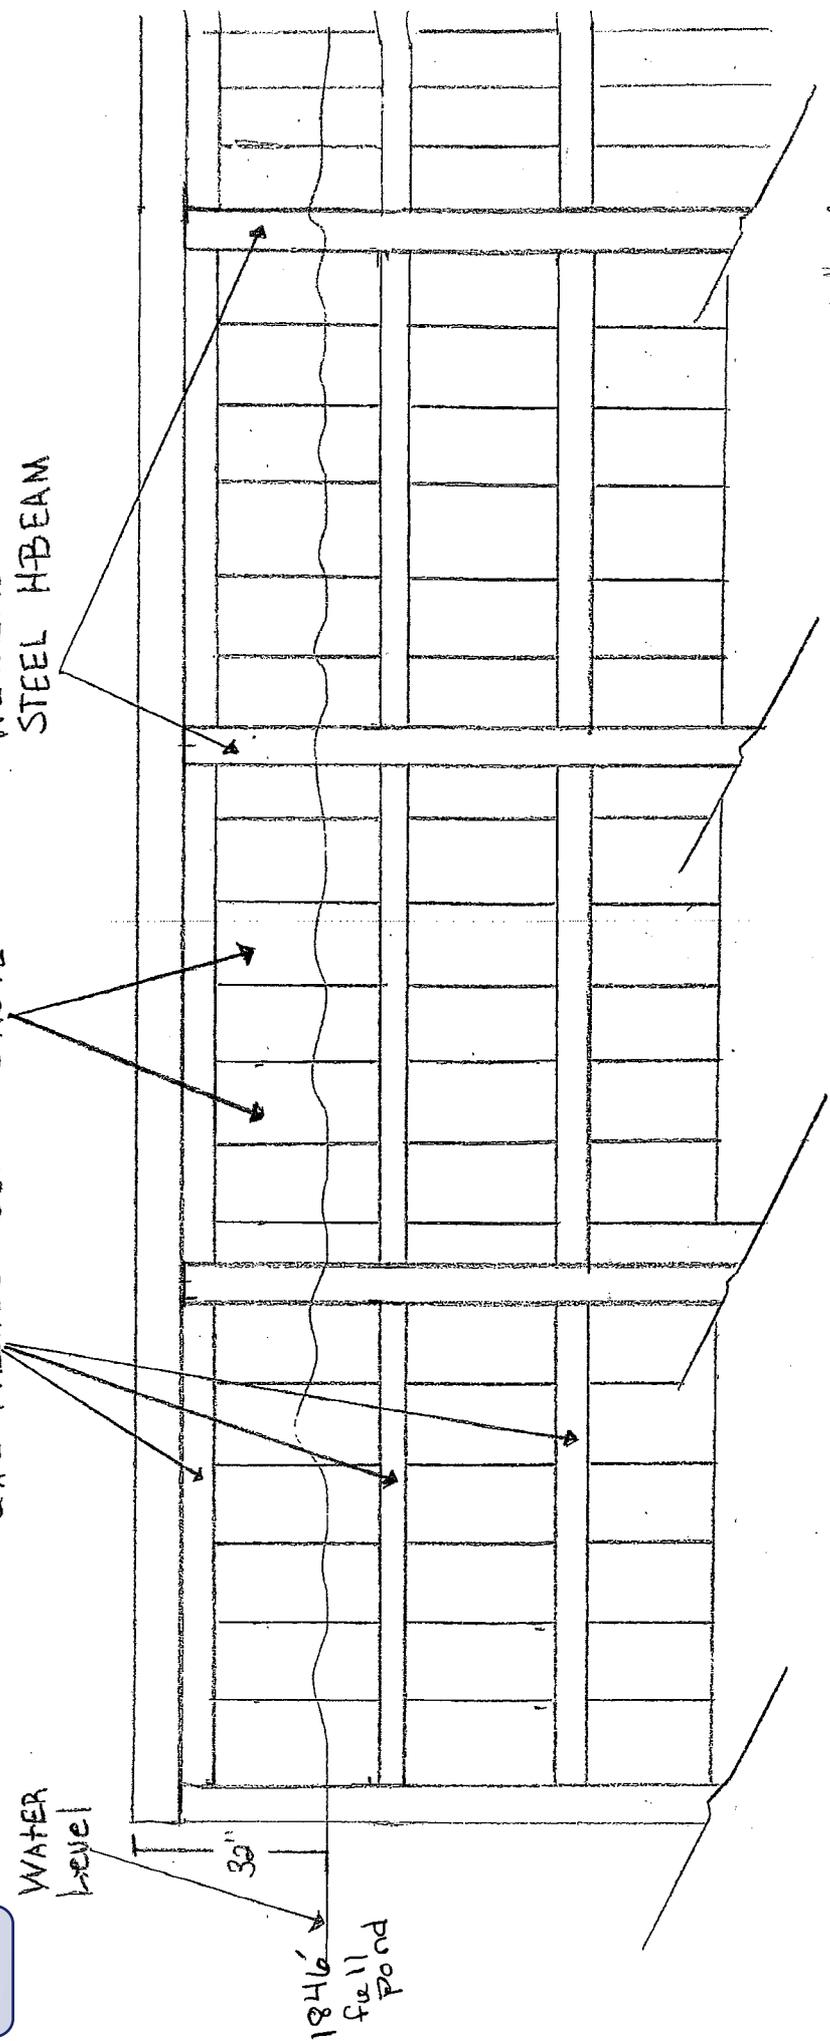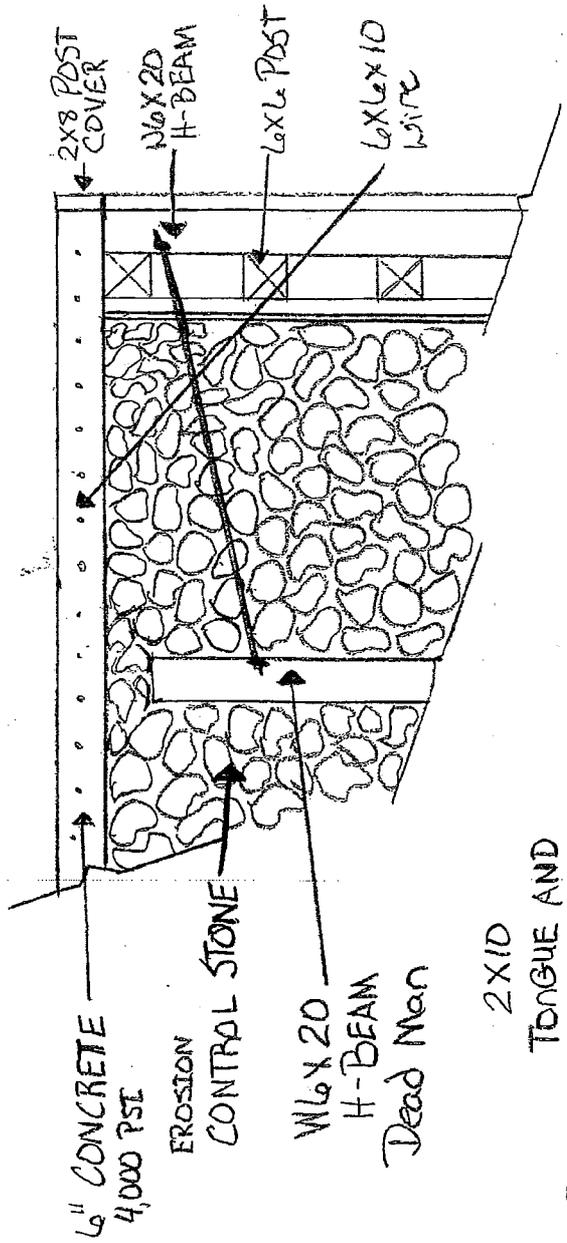

Scale 1/4" = 1'

RECEIVED

By Danielle Courtois at 10:05 am, Mar 10, 2015