



Joint Permit Application for Proposed FASTC

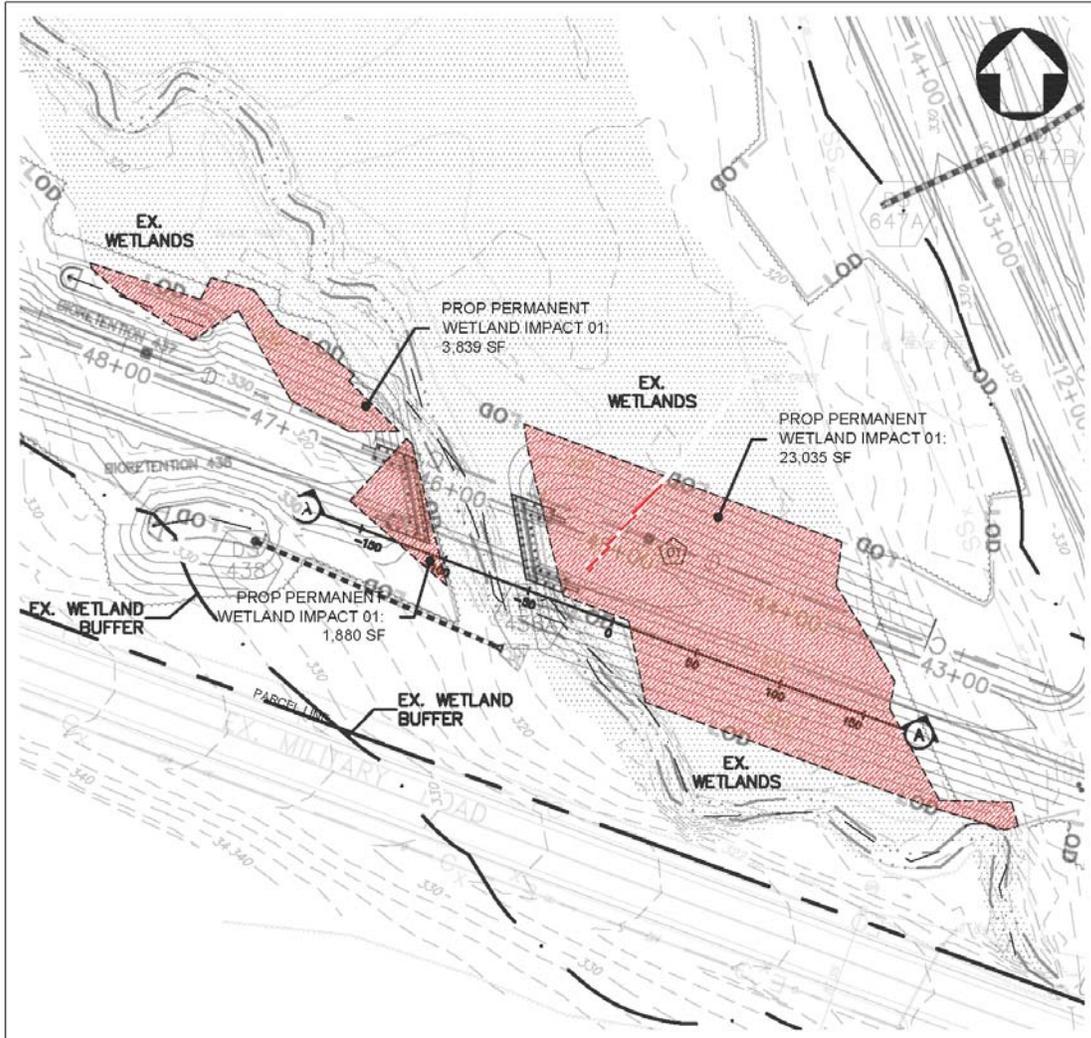

PURPOSE: New Training Facility - Ft. Pickett  APPLICANT: U.S. General Services Administration  WATERBODY: Un-Named Tributary to Hurricane Branch  HUC: 3010201.00	New Training Facility Ft. Pickett  Blackstone, VA  PLAN VIEW IMPACT AREA #01	CITY: Ft. Pickett, Town of Blackstone  STATE: Virginia  SCALE: 1" = 80'  DATE: July 27, 2015  SHEET: 01 of 64
---	--	---

P:\201508\FASTC\CC\DE\ENR\Wetlands\Map\FASTC01\_01\FASTC\_01\_01\_01.dwg, 7/27/2015 4:08:24 PM, dms#

Joint Permit Application for Proposed FASTC

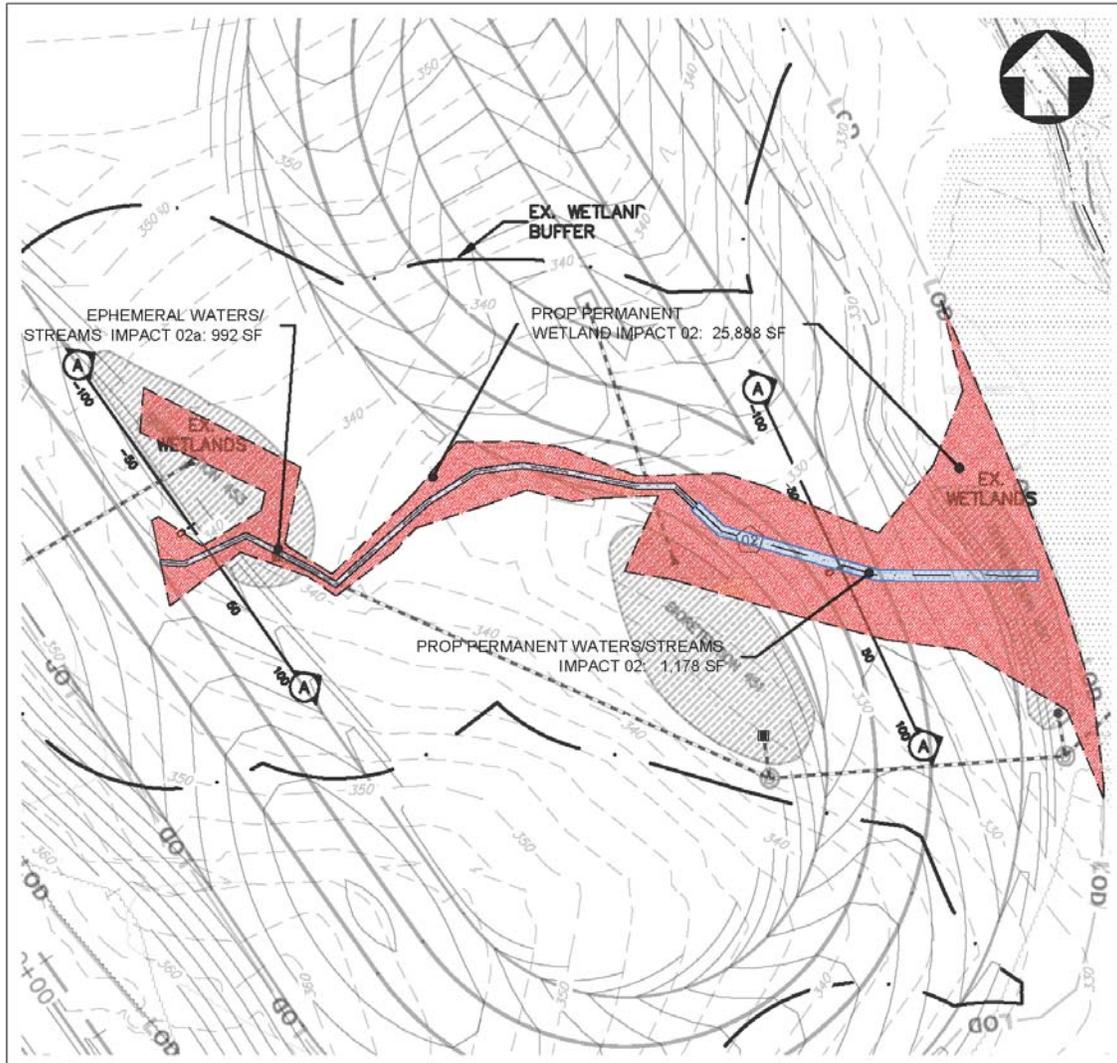


<p>PURPOSE: New Training Facility - Ft. Pickett</p> <p>APPLICANT: U.S. General Services Administration</p> <p>WATERBODY: Un-Named Tributary to Hurricane Branch</p> <p>HUC: 3010201.00</p>	<p><b>New Training Facility                  Ft. Pickett</b></p> <p><b>Blackstone, VA</b></p> <p>PLAN VIEW                  IMPACT AREA #02</p>	<p>CITY: Ft. Pickett, Town of Blackstone</p> <p>STATE: Virginia</p> <p>SCALE: 1" = 80'</p> <p>DATE: July 14, 2015</p> <p>SHEET: 03 of 64</p>
--	---	--

F:\018002\_FASTC\ACR\03\Wetlands\Fastc\0315460\_COMPLETE\_SITE.dwg, 7/14/2015 12:46:01 PM, dmsd



Joint Permit Application for Proposed FASTC

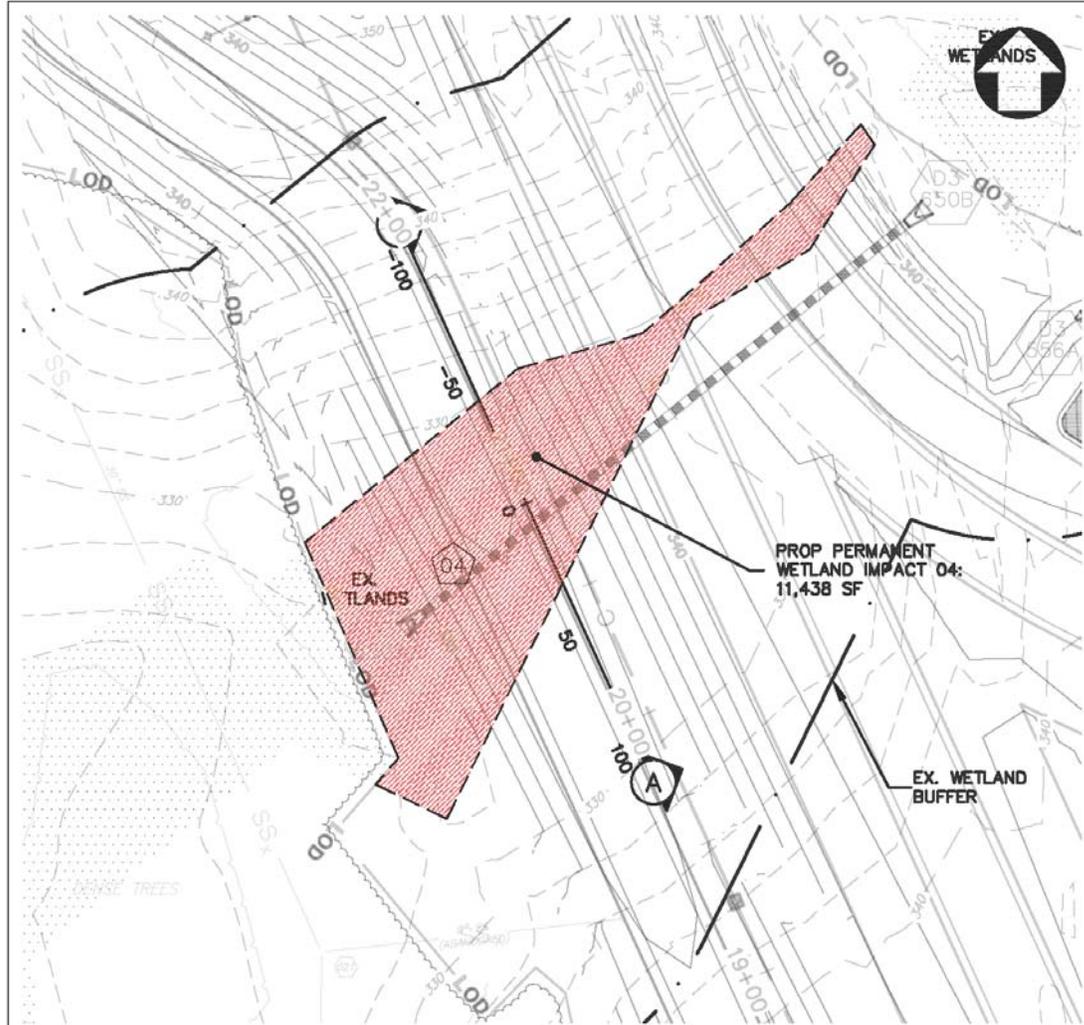


<p>PURPOSE: New Training Facility - Ft. Pickett</p> <p>APPLICANT: U.S. General Services Administration</p> <p>WATERBODY: Un-Named Tributary to Hurricane Branch</p> <p>HUC: 3010201.00</p>	<p>New Training Facility                  Ft. Pickett                  Blackstone, VA</p> <p>PLAN VIEW                  IMPACT AREA #04</p>	<p>CITY: Ft. Pickett, Town of Blackstone</p> <p>STATE: Virginia</p> <p>SCALE: 1" = 50'</p> <p>DATE: July 14, 2015</p> <p>SHEET: 07 of 64</p>
--	---	--

P:\0313003\FASTC CAD\REV\Wetlands\Facility\0313003\COM\FETE\_07E.dwg, 7/14/2015 12:46:55 PM, dmsf






Joint Permit Application for Proposed FASTC

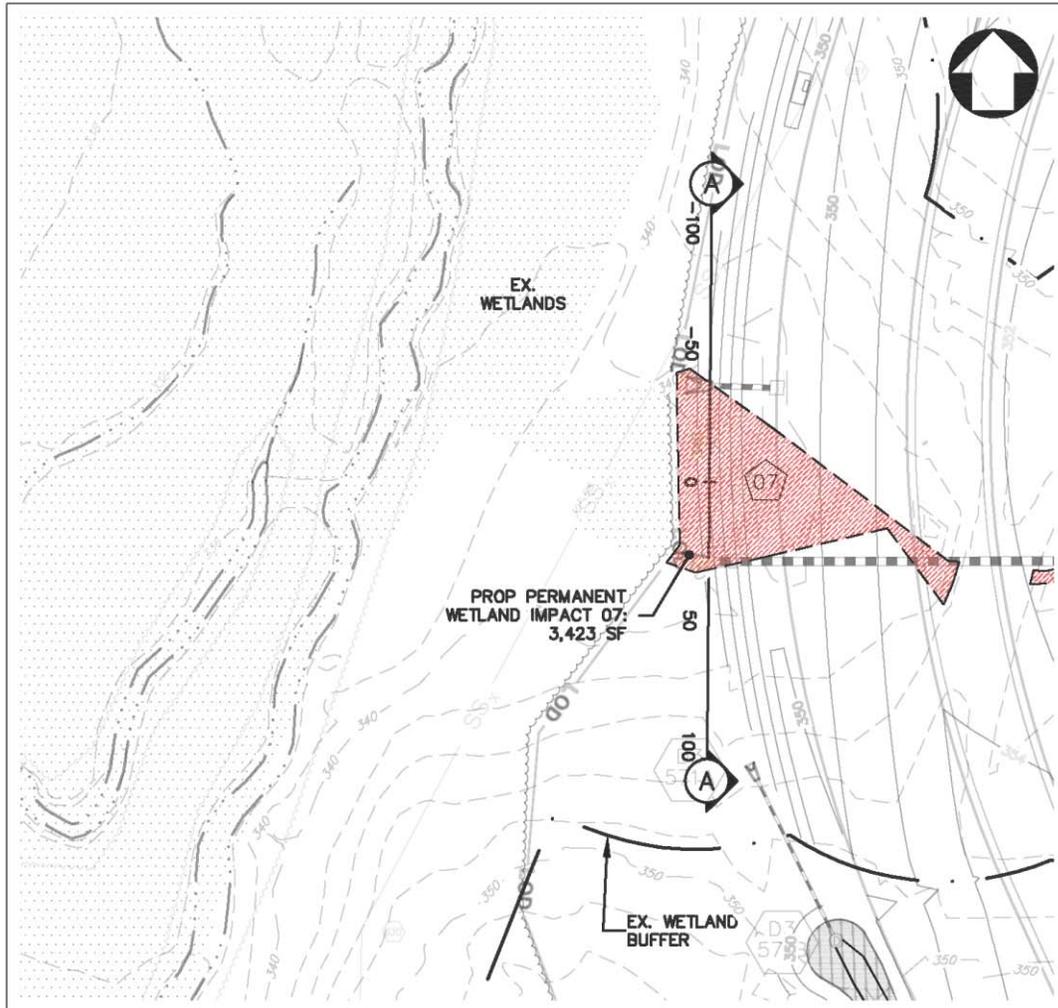

P:\000000\_FASTC\REVIEWS\Wetlands\Packaging\0300\_COMPLETE\_SITE.dwg, 7/14/2015 2:08:39 PM, dadd

PURPOSE: New Training Facility - Ft. Pickett	New Training Facility Ft. Pickett	CITY: Ft. Pickett, Town of Blackstone
APPLICANT: U.S. General Services Administration	Blackstone, VA	STATE: Virginia
WATERBODY: Un-Named Tributary to Hurricane Branch	PLAN VIEW IMPACT AREA #07	SCALE: 1" = 50'
HUC: 3010201.00		DATE: July 14, 2015
		SHEET: 13 of 64


Joint Permit Application for Proposed FASTC

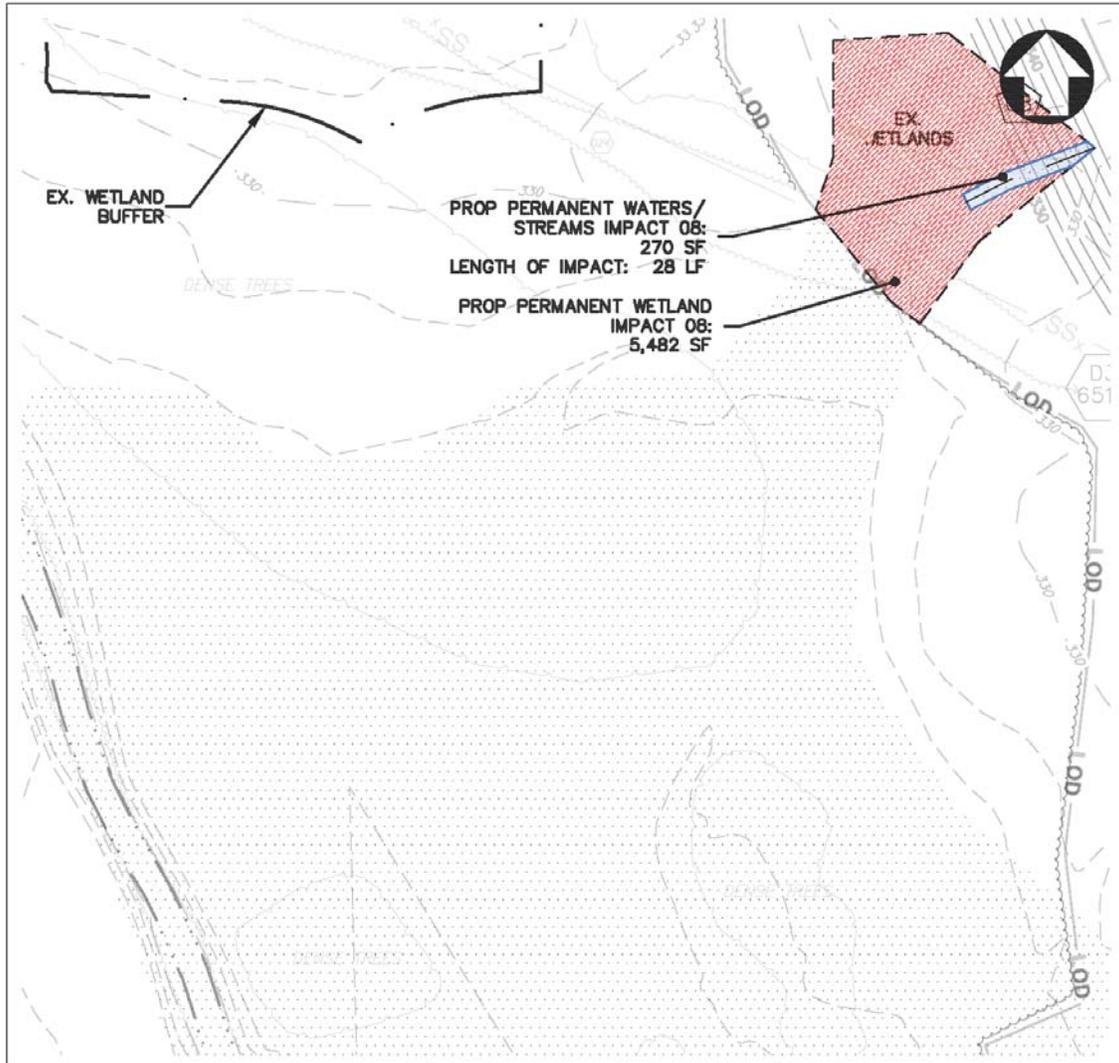

P:\015802\_FASTC\061610\Wetlands\FASTC\15460\_COMPLETE\_SITE.dwg, 7/14/2015 12:46:45 PM, dand


PURPOSE: New Training Facility - Ft. Pickett	New Training Facility Ft. Pickett	CITY: Ft. Pickett, Town of Blackstone
APPLICANT: U.S. General Services Administration		STATE: Virginia
WATERBODY: Un-Named Tributary to Hurricane Branch	Blackstone, VA	SCALE: 1" = 50'
HUC: 3010201.00		DATE: July 14, 2015
PLAN VIEW IMPACT AREA #08		SHEET: 15 of 64

Joint Permit Application for Proposed FASTC

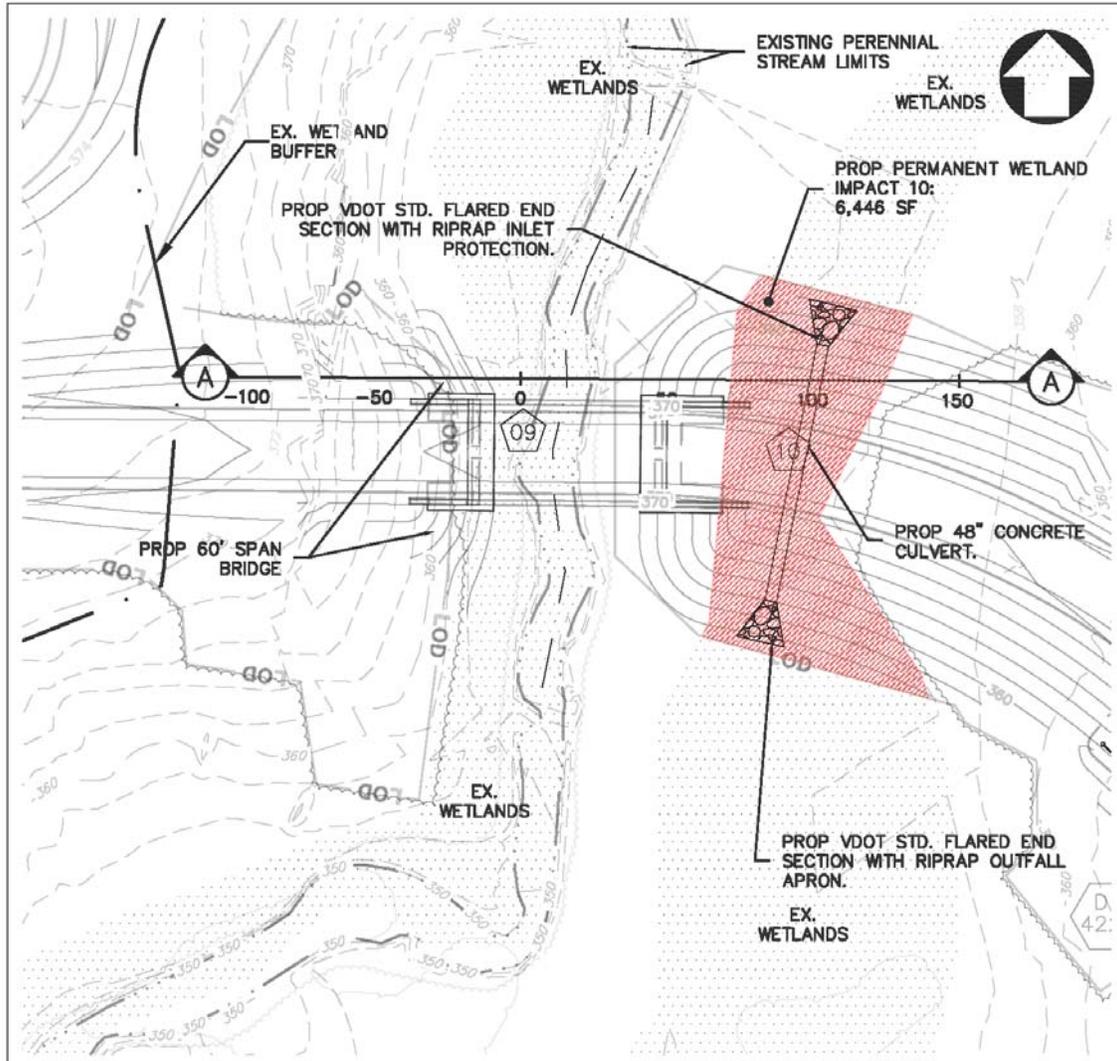


<p>PURPOSE: New Training Facility - Ft. Pickett</p> <p>APPLICANT: U.S. General Services Administration</p> <p>WATERBODY: Un-Named Tributary to Hurricane Branch</p> <p>HUC: 3010201.00</p>	<p>New Training Facility                  Ft. Pickett                  Blackstone, VA</p> <p>PLAN VIEW                  IMPACT AREA #09 &amp; 10</p>	<p>CITY: Ft. Pickett, Town of Blackstone</p> <p>STATE: Virginia</p> <p>SCALE: 1" = 50'</p> <p>DATE: July 14, 2015</p> <p>SHEET: 17 of 64</p>
--	--	--

Joint Permit Application for Proposed FASTC

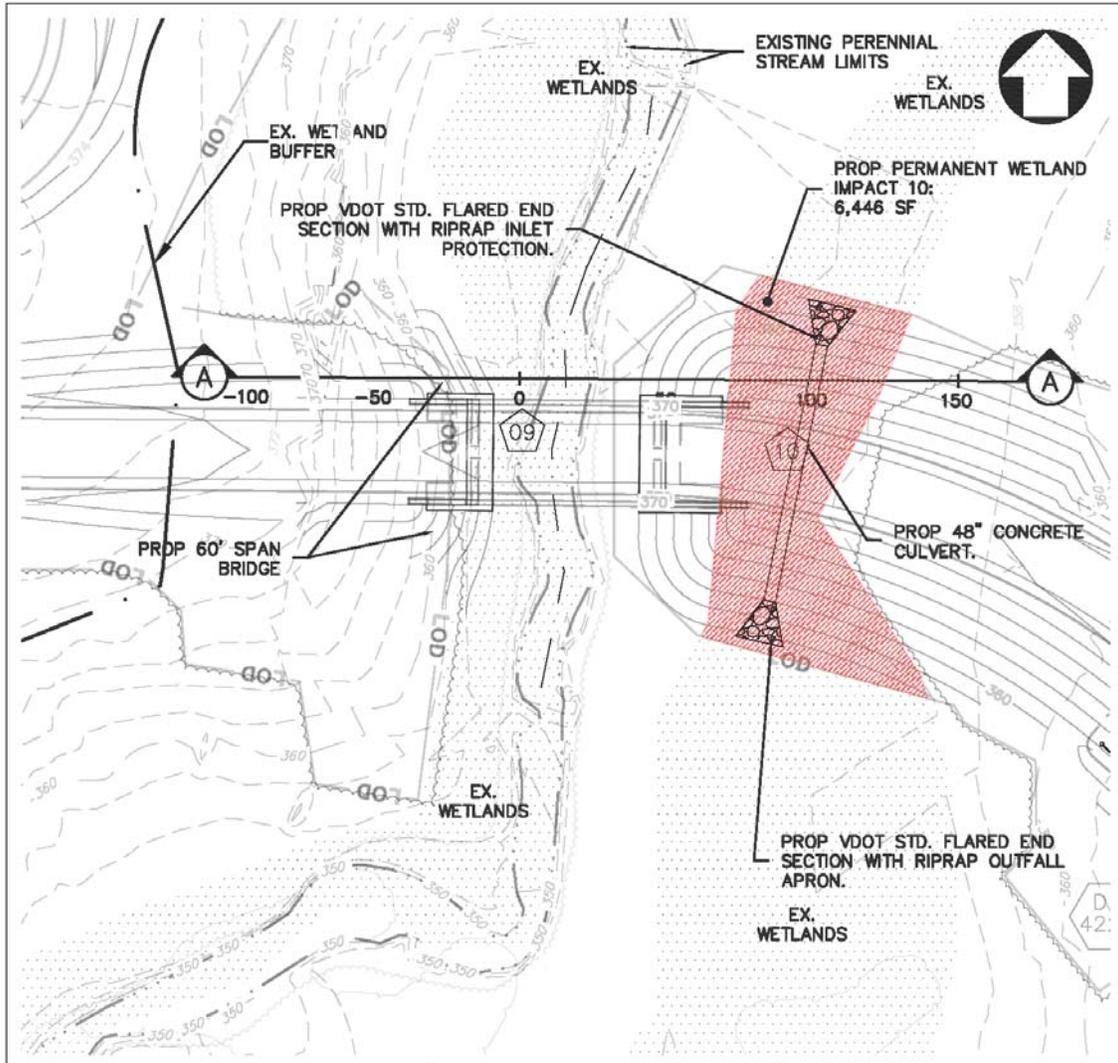

<p>PURPOSE: New Training Facility - Ft. Pickett</p> <p>APPLICANT: U.S. General Services Administration</p> <p>WATERBODY: Un-Named Tributary to Hurricane Branch</p> <p>HUC: 3010201.00</p>	<p>New Training Facility                  Ft. Pickett                  Blackstone, VA</p> <p>PLAN VIEW                  IMPACT AREA #09 &amp; 10</p>	<p>CITY: Ft. Pickett, Town of Blackstone</p> <p>STATE: Virginia</p> <p>SCALE: 1" = 50'</p> <p>DATE: July 14, 2015</p> <p>SHEET: 17 of 64</p>
--	--	--


Joint Permit Application for Proposed FASTC

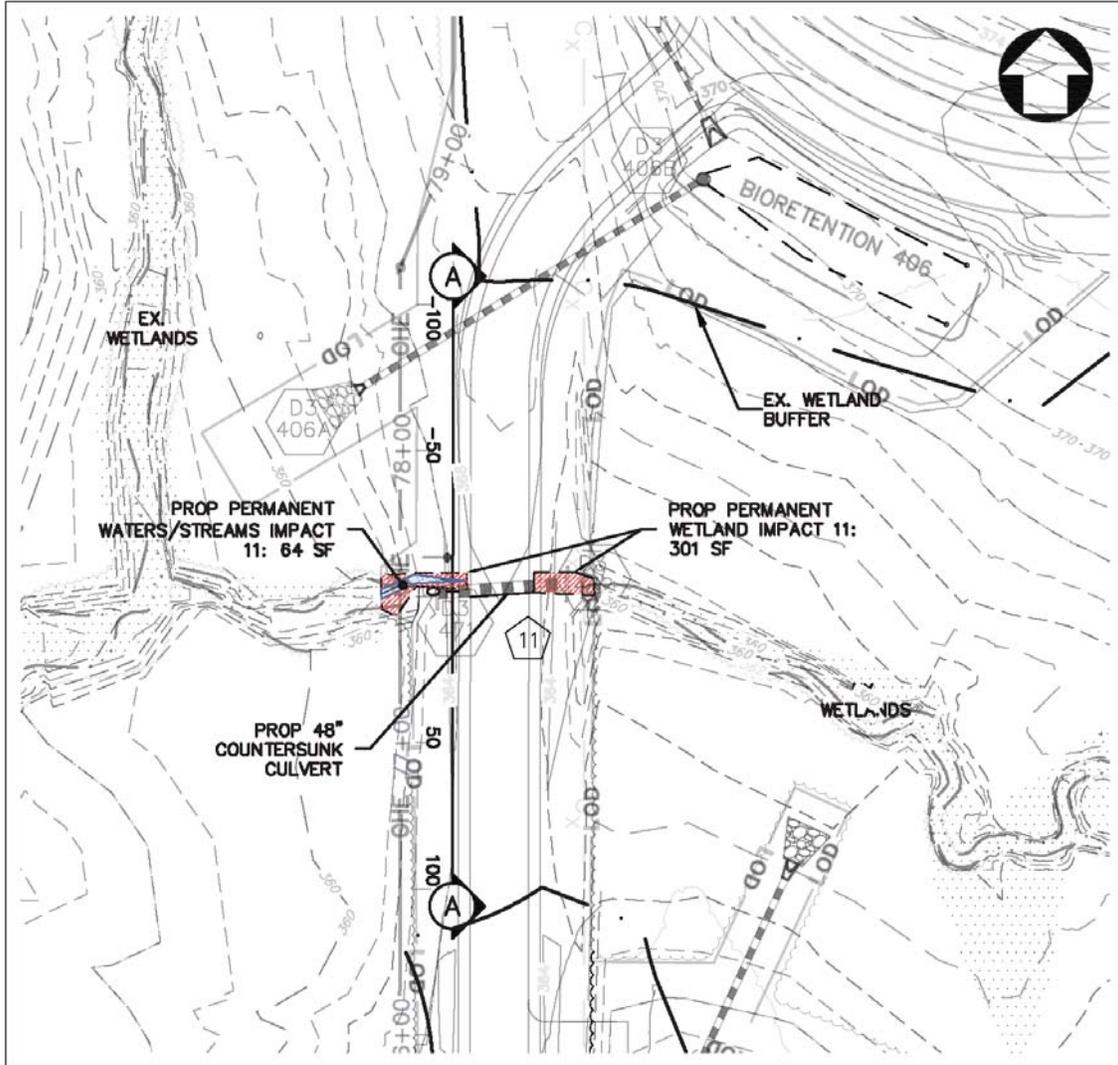

P:\018002\_FASTC\018002\Wetlands\7\map\915480\_COMPLETE\_SITE.dwg, 7/22/2015 5:38:10 PM, dms

PURPOSE: New Training Facility - Ft. Pickett	New Training Facility Ft. Pickett	CITY: Ft. Pickett, Town of Blackstone
APPLICANT: U.S. General Services Administration	Blackstone, VA	STATE: Virginia
WATERBODY: Un-Named Tributary to Hurricane Branch	PLAN VIEW IMPACT AREA #11	SCALE: 1" = 50'
HUC: 3010201.00		DATE: July 22, 2015
		SHEET: 19 of 62


Joint Permit Application for Proposed FASTC

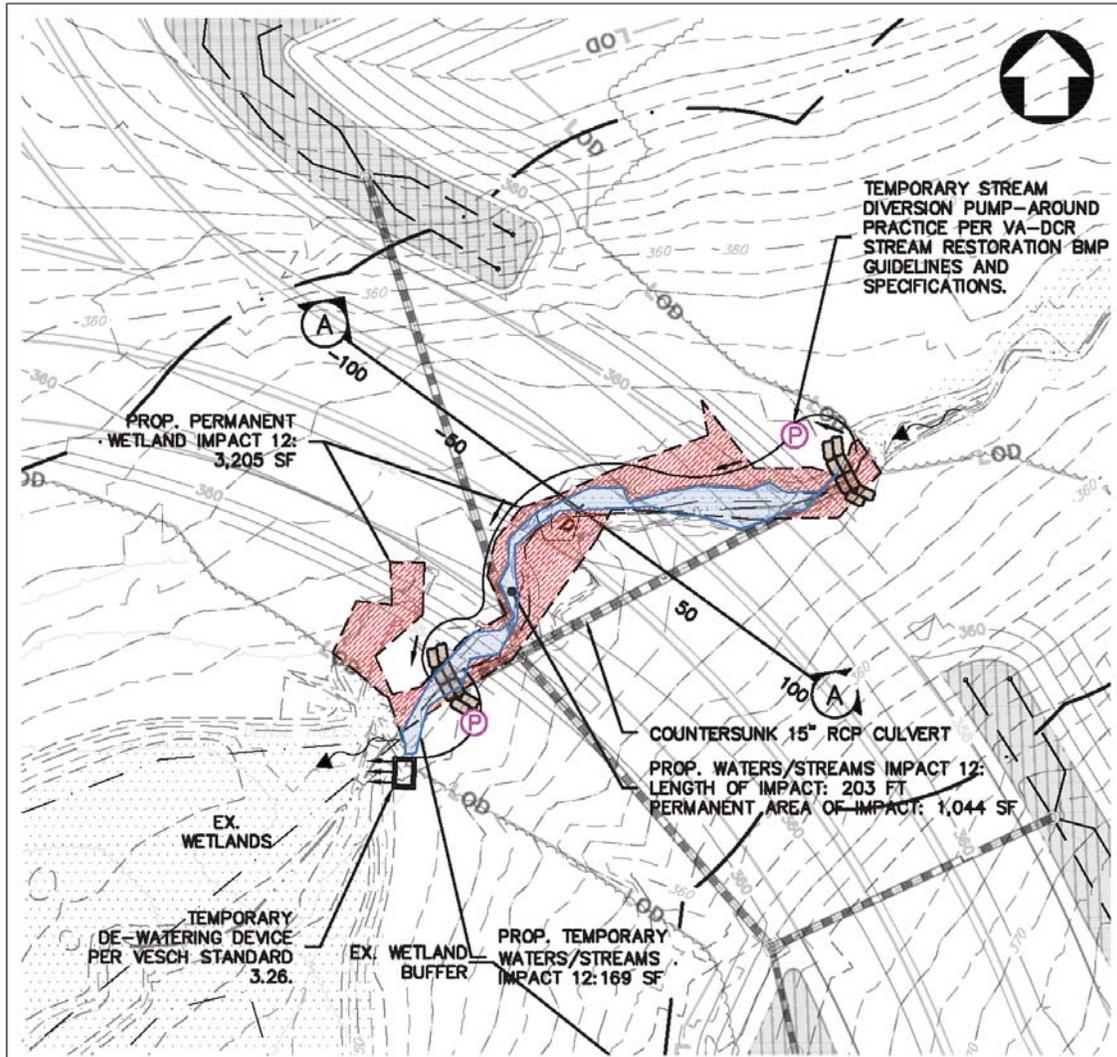

P:\018002\_FASTC\ACR\018002\Figures\Fig14\Fig14\_018002\_FASTC\_COMPLETE\_SITE.dwg, 7/27/2015 5:38:40 PM, dms

PURPOSE: New Training Facility - Ft. Pickett	New Training Facility Ft. Pickett	CITY: Ft. Pickett, Town of Blackstone
APPLICANT: U.S. General Services Administration	Blackstone, VA	STATE: Virginia
WATERBODY: Un-Named Tributary to Hurricane Branch	PLAN VIEW IMPACT AREA #12	SCALE: 1" = 50' DATE: July 22, 2015
HUC: 3010201.00		SHEET: 21 of 62


Joint Permit Application for Proposed FASTC

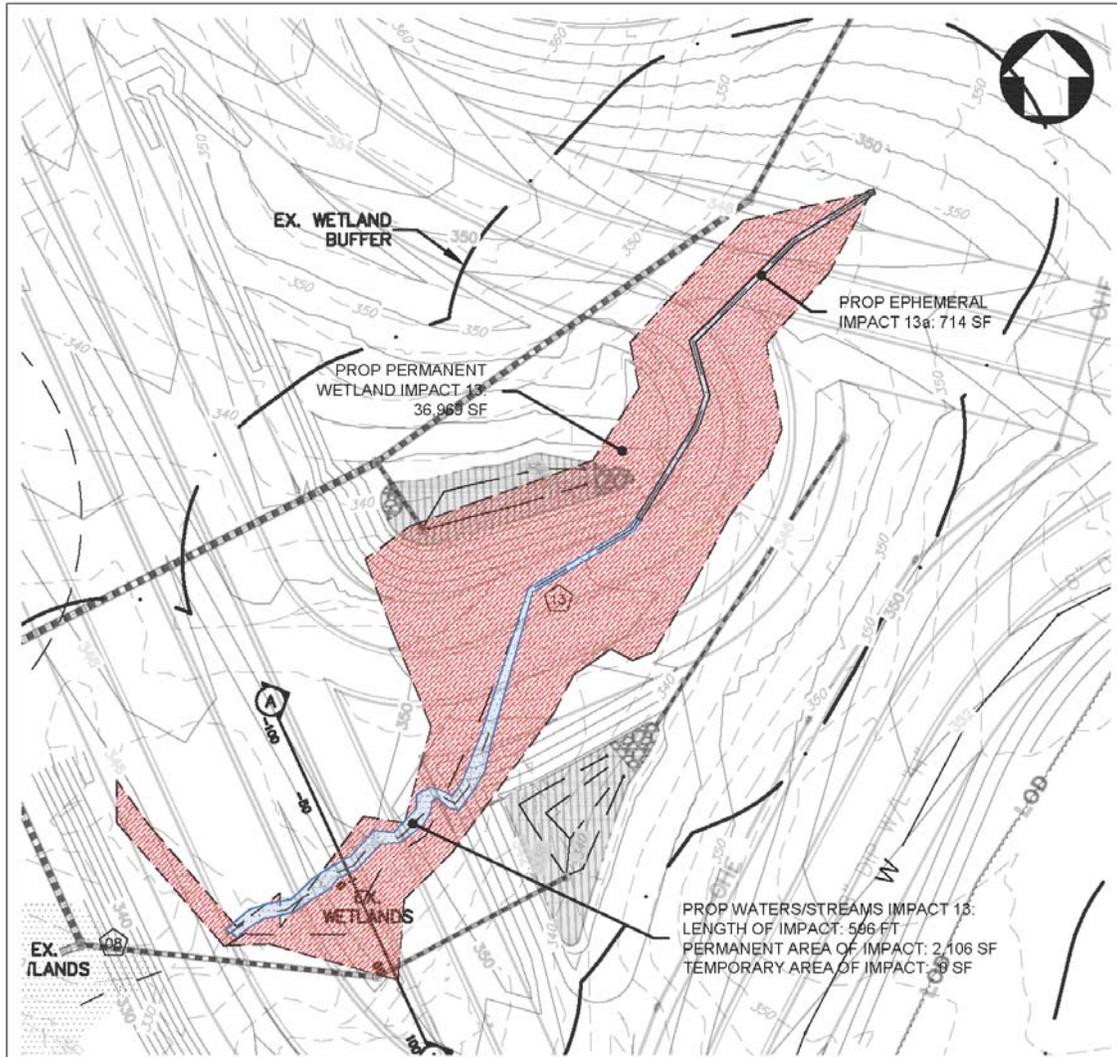

P:\018002\_FASTC\018002\Wetlands\Fastc\13\13460\_COMPLETE\_SITE.dwg, 7/16/2015 2:38:57 PM, user1


PURPOSE: New Training Facility - Ft. Pickett	New Training Facility Ft. Pickett	CITY: Ft. Pickett, Town of Blackstone
APPLICANT: U.S. General Services Administration		STATE: Virginia
WATERBODY: Un-Named Tributary to Hurricane Branch	Blackstone, VA	SCALE: 1" = 80'
HUC: 3010201.00		DATE: July 14, 2015
PLAN VIEW IMPACT AREA #13		SHEET: 23 of 64

Joint Permit Application for Proposed FASTC

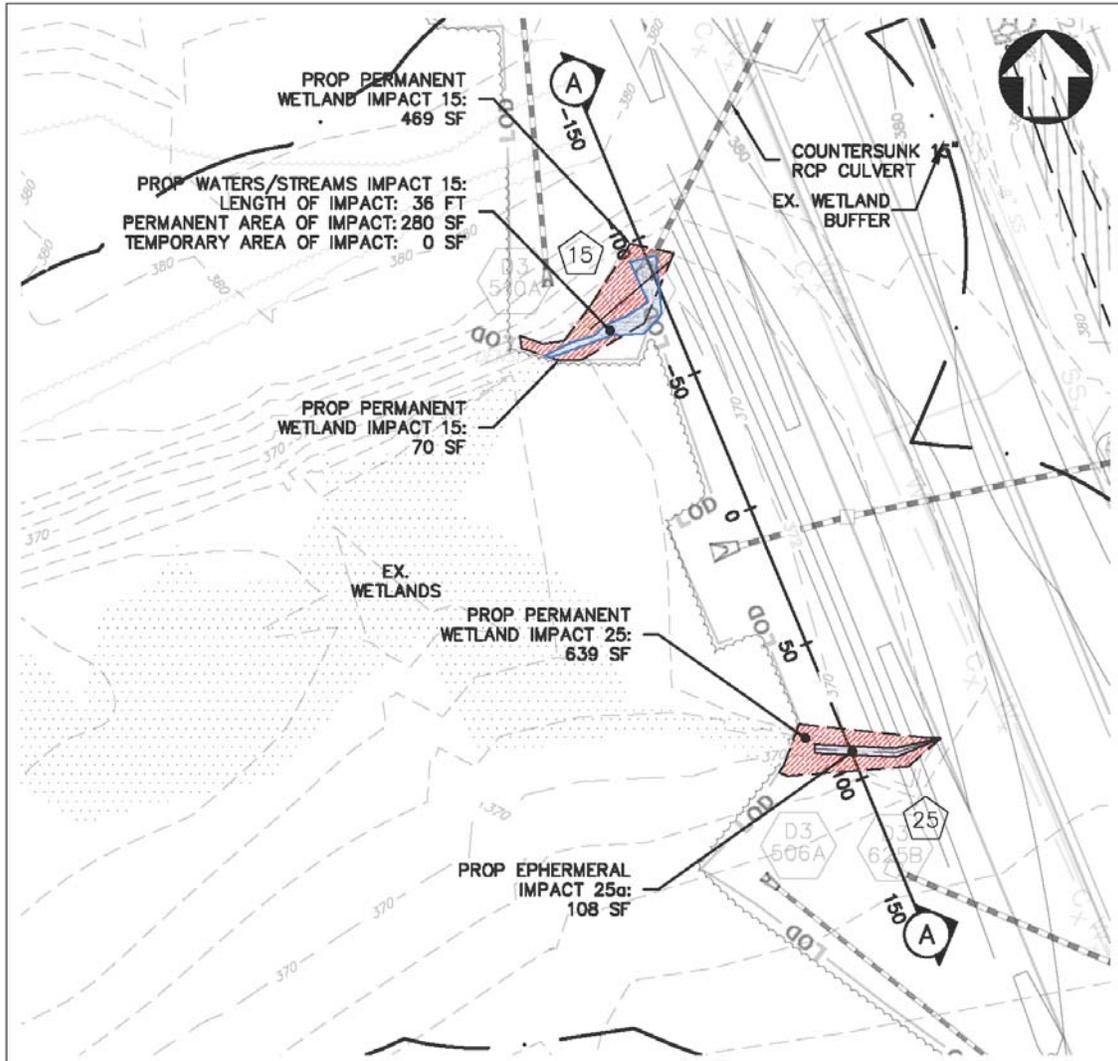


<p>PURPOSE: New Training Facility - Ft. Pickett</p> <p>APPLICANT: U.S. General Services Administration</p> <p>WATERBODY: Un-Named Tributary to Hurricane Branch</p> <p>HUC: 3010201.00</p>	<p>New Training Facility                  Ft. Pickett                  Blackstone, VA</p> <p>PLAN VIEW                  IMPACT AREA #15 &amp; 25</p>	<p>CITY: Ft. Pickett, Town of Blackstone</p> <p>STATE: Virginia</p> <p>SCALE: 1" = 50'</p> <p>DATE: July 14, 2015</p> <p>SHEET: 27 of 64</p>
--	--	--

Joint Permit Application for Proposed FASTC

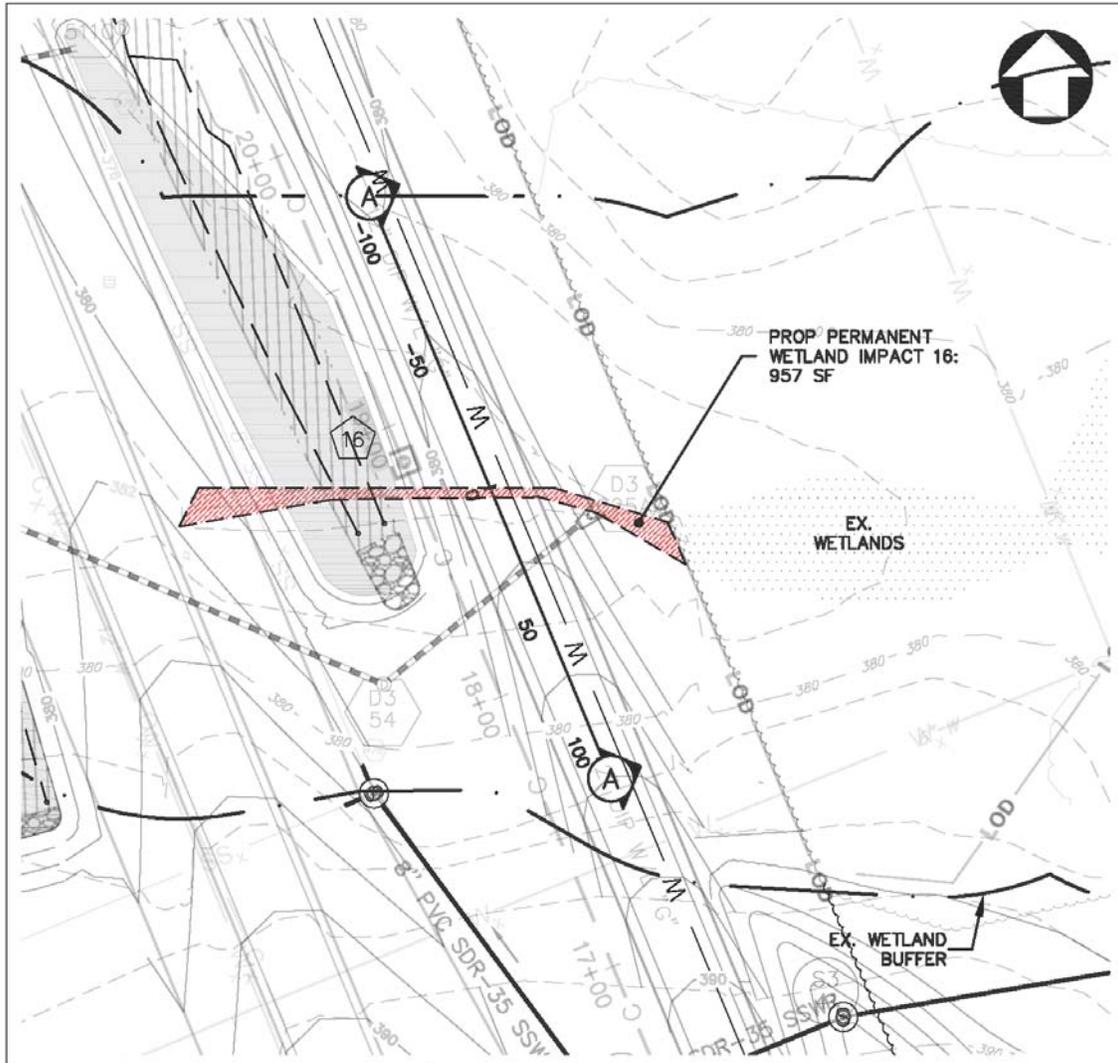

<p>PURPOSE: New Training Facility - Ft. Pickett</p> <p>APPLICANT: U.S. General Services Administration</p> <p>WATERBODY: Un-Named Tributary to Hurricane Branch</p> <p>HUC: 3010201.00</p>	<p><b>New Training Facility                  Ft. Pickett</b></p> <p><b>Blackstone, VA</b></p> <p>PLAN VIEW                  IMPACT AREA #16</p>	<p>CITY: Ft. Pickett, Town of Blackstone</p> <p>STATE: Virginia</p> <p>SCALE: 1" = 50'</p> <p>DATE: July 14, 2015</p> <p>SHEET: 29 of 64</p>
--	---	--


Joint Permit Application for Proposed FASTC

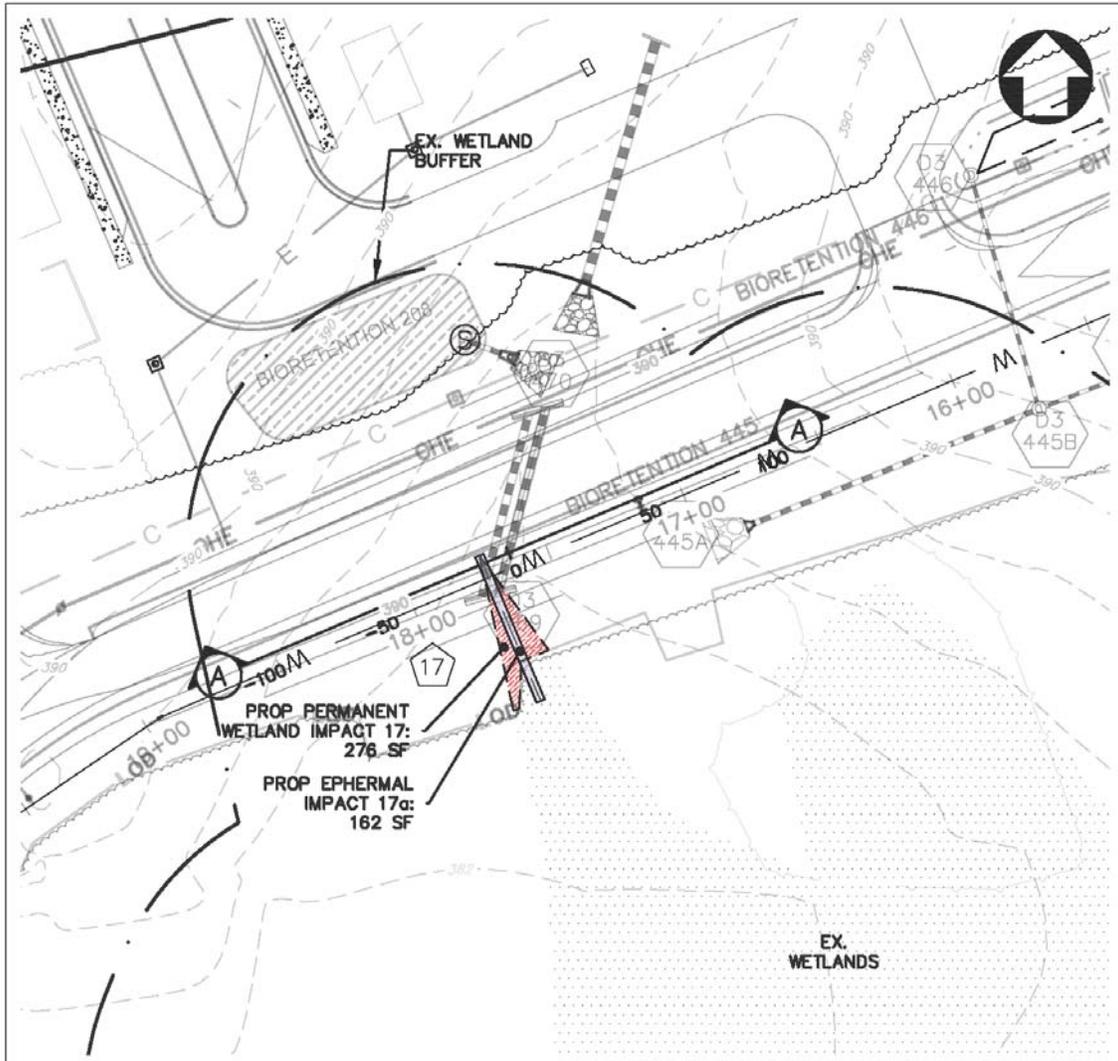

F:\0178002\_FASTC\ACR\010\Wetlands\Fastc\fig15460\_COMPLETE\_SITE.dwg, 7/14/2015 12:52:35 PM, dmsd

PURPOSE: New Training Facility - Ft. Pickett	New Training Facility Ft. Pickett	CITY: Ft. Pickett, Town of Blackstone
APPLICANT: U.S. General Services Administration	Blackstone, VA	STATE: Virginia
WATERBODY: Un-Named Tributary to Hurricane Branch	PLAN VIEW IMPACT AREA #17	SCALE: 1" = 50'
HUC: 3010201.00		DATE: July 14, 2015
		SHEET: 31 of 64


Joint Permit Application for Proposed FASTC

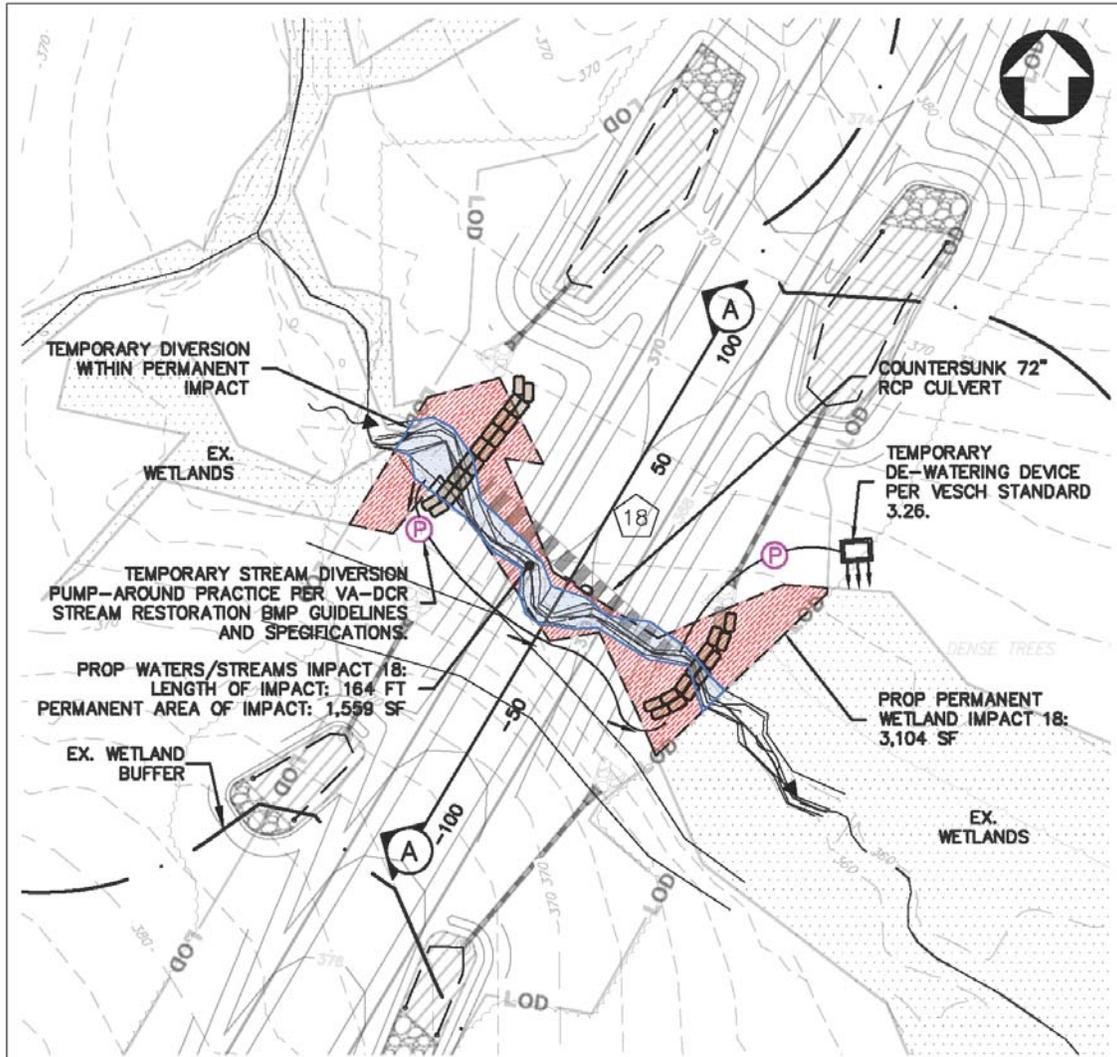

P:\015802\FASTC\ACR\015802\Wetlands\Fastc\15460\_COMPLETE\_SITE.dwg 7/15/2015 11:03:54 AM dmh

PURPOSE: New Training Facility - Ft. Pickett	New Training Facility Ft. Pickett	CITY: Ft. Pickett, Town of Blackstone
APPLICANT: U.S. General Services Administration	Blackstone, VA	STATE: Virginia
WATERBODY: Un-Named Tributary to Birchin Creek	PLAN VIEW IMPACT AREA #18	SCALE: 1" = 50'
HUC: 3010201.00		DATE: July 14, 2015
		SHEET: 33 of 64


Joint Permit Application for Proposed FASTC

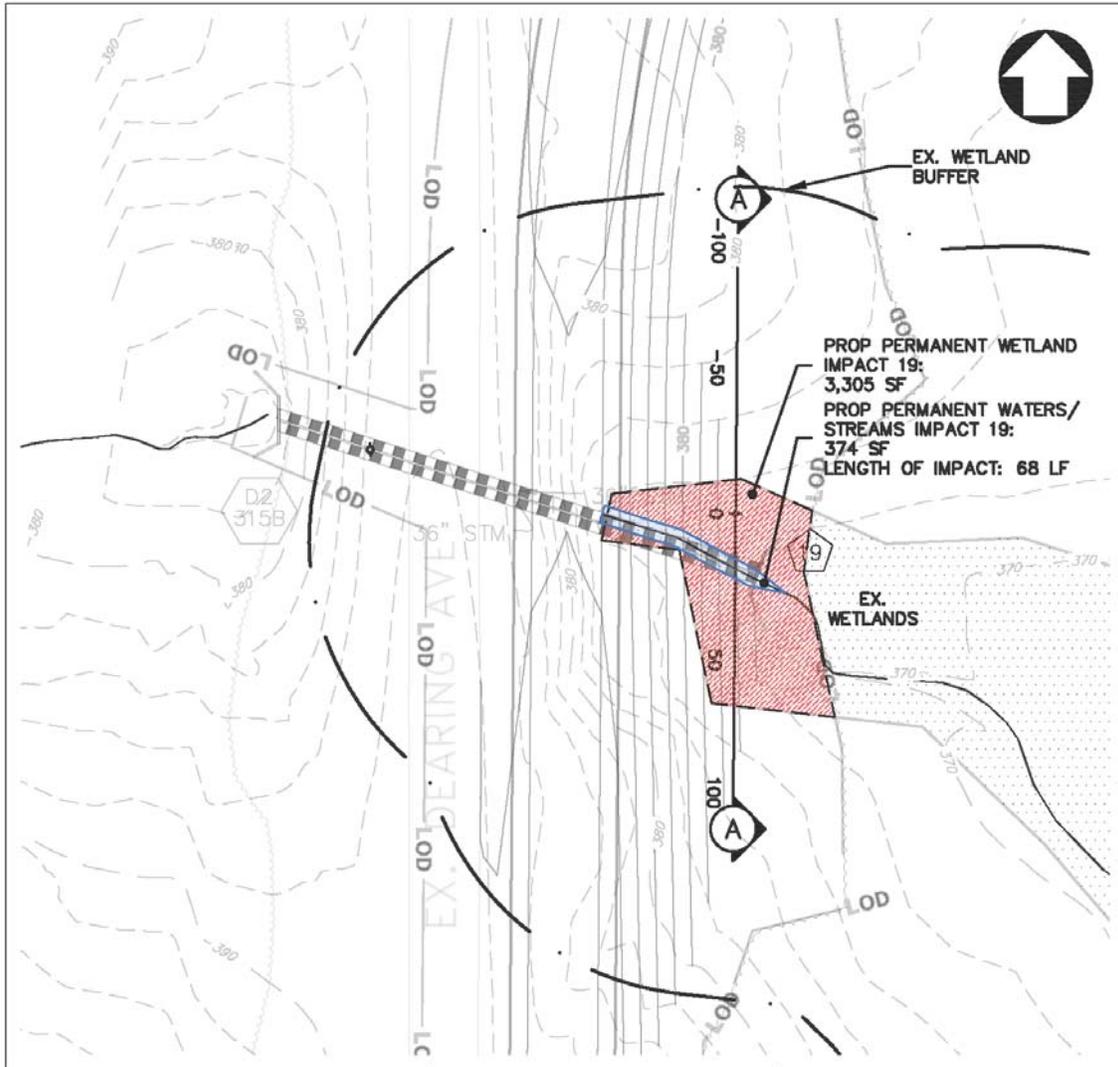

<p>PURPOSE: New Training Facility - Ft. Pickett</p> <p>APPLICANT: U.S. General Services Administration</p> <p>WATERBODY: Un-Named Tributary to Birchin Creek</p> <p>HUC: 3010201.00</p>	<p>New Training Facility                  Ft. Pickett                  Blackstone, VA</p> <p>PLAN VIEW                  IMPACT AREA #19</p>	<p>CITY: Ft. Pickett, Town of Blackstone</p> <p>STATE: Virginia</p> <p>SCALE: 1" = 50'</p> <p>DATE: July 14, 2015</p> <p>SHEET: 35 of 64</p>
---	---	--

P:\018002\_FASTC\ACR\018002\Wetlands\FASTC\15460\_COMPLETE\_SITE.dwg, 7/15/2015 11:06:09 AM, dmsd


Joint Permit Application for Proposed FASTC

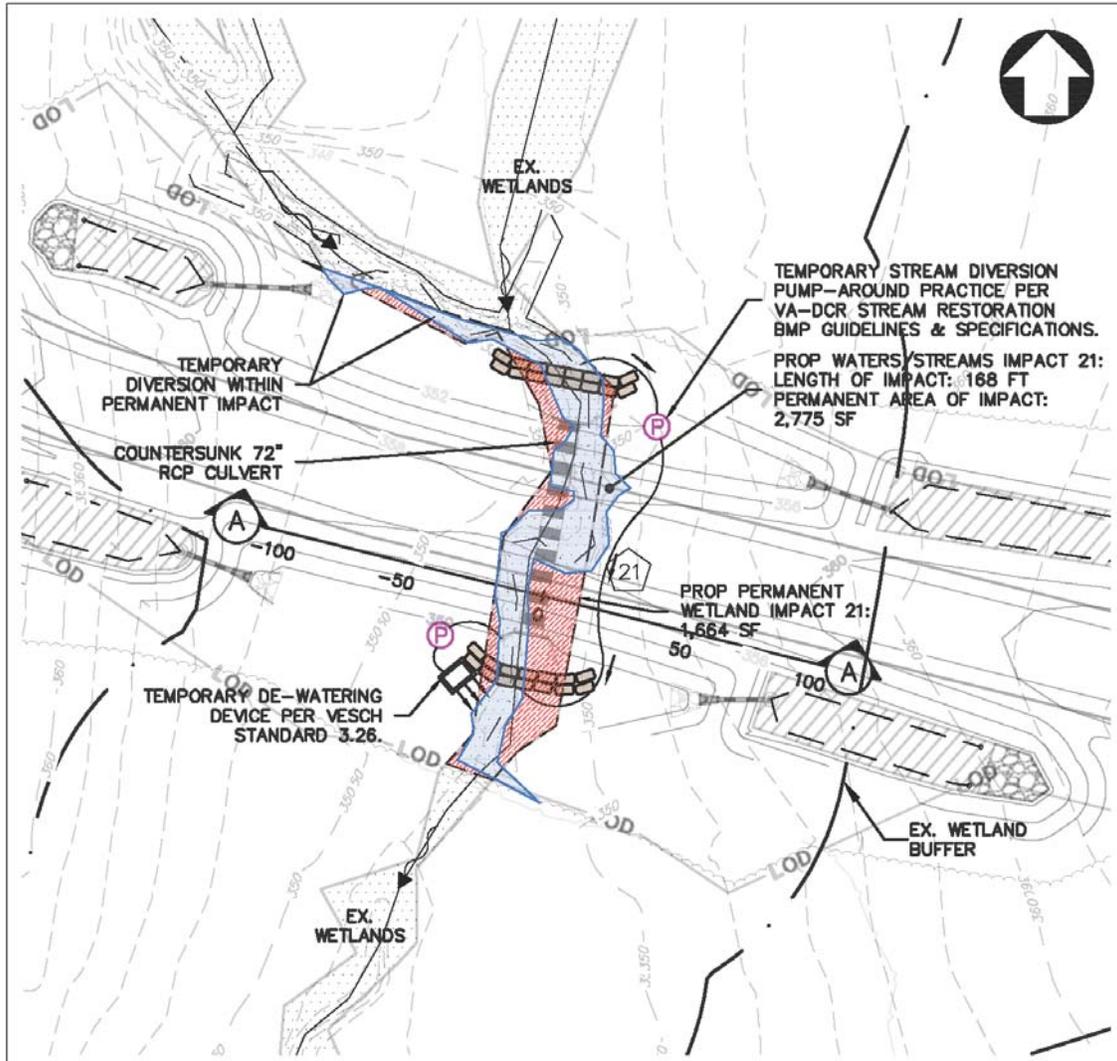

<p>PURPOSE: New Training Facility - Ft. Pickett</p> <p>APPLICANT: U.S. General Services Administration</p> <p>WATERBODY: Un-Named Tributary to Birchin Creek</p> <p>HUC: 3010201.00</p>	<p>New Training Facility                  Ft. Pickett                  Blackstone, VA</p> <p>PLAN VIEW                  IMPACT AREA #21</p>	<p>CITY: Ft. Pickett, Town of Blackstone</p> <p>STATE: Virginia</p> <p>SCALE: 1" = 50'</p> <p>DATE: July 14, 2015</p> <p>SHEET: 37 of 64</p>
---	---	--

P:\015802\FASTC\ACR\Wetlands\FASTC\15460\_COMPLETE\_SITE.dwg 7/15/2015 11:04:39 AM dmsd


Joint Permit Application for Proposed FASTC

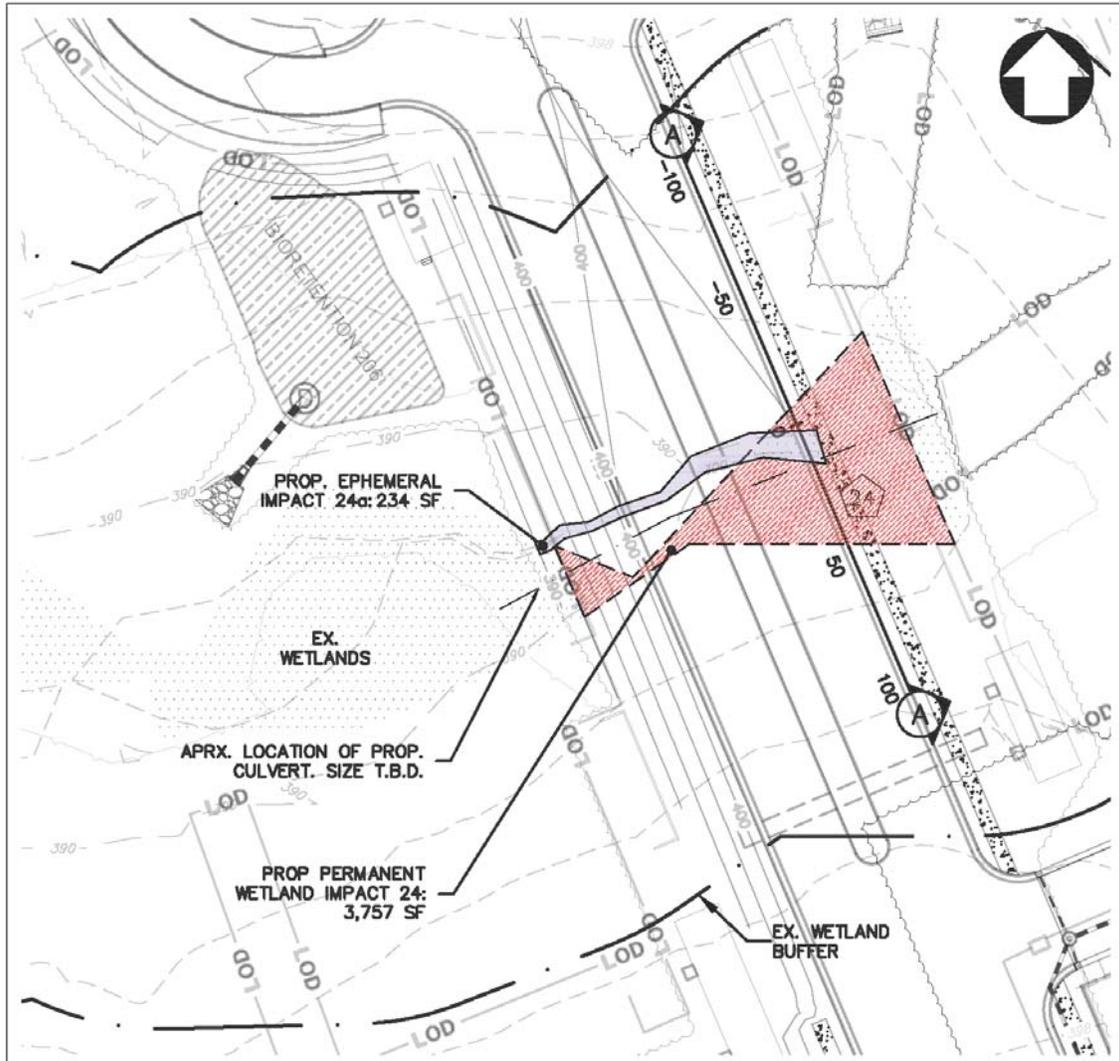

P:\0158022\_FASTC\ACR\0158022\Wetlands\Fastc\15460\_COMPLETE\_SITE.dwg, 7/15/2015 11:05:09 AM, dmsd

<p>PURPOSE: New Training Facility - Ft. Pickett</p> <p>APPLICANT: U.S. General Services Administration</p> <p>WATERBODY: Un-Named Tributary to Hurricane Branch</p> <p>HUC: 3010201.00</p>	<p><b>New Training Facility                  Ft. Pickett</b></p> <p><b>Blackstone, VA</b></p> <p>PLAN VIEW                  IMPACT AREA #24</p>	<p>CITY: Ft. Pickett, Town of Blackstone</p> <p>STATE: Virginia</p> <p>SCALE: 1" = 50'</p> <p>DATE: July 14, 2015</p> <p>SHEET: 41 of 64</p>
--	---	--

Joint Permit Application for Proposed FASTC

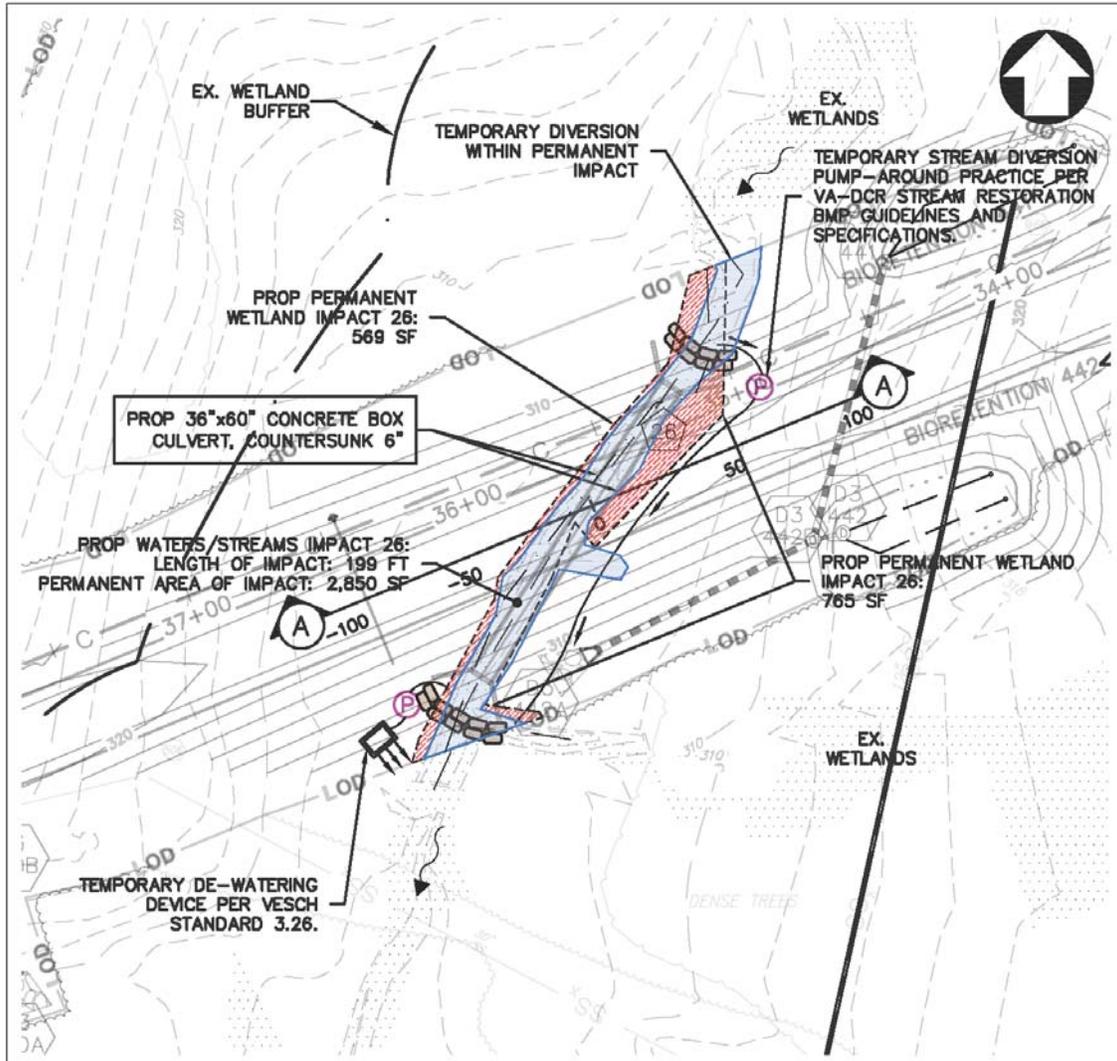


P:\0118002\_FASTC\ACR\018\Wetlands\Fastc\0118002\_FASTC\_COMPLETE\_SITE.dwg, 7/14/2015 12:52:27 PM, dmsd

PURPOSE: New Training Facility - Ft. Pickett	New Training Facility Ft. Pickett	CITY: Ft. Pickett, Town of Blackstone
APPLICANT: U.S. General Services Administration	Blackstone, VA	STATE: Virginia
WATERBODY: Un-Named Tributary to Hurricane Branch	PLAN VIEW IMPACT AREA #26	SCALE: 1" = 50'  DATE: July 14, 2015
HUC: 3010201.00		SHEET: 43 of 64



Joint Permit Application for Proposed FASTC

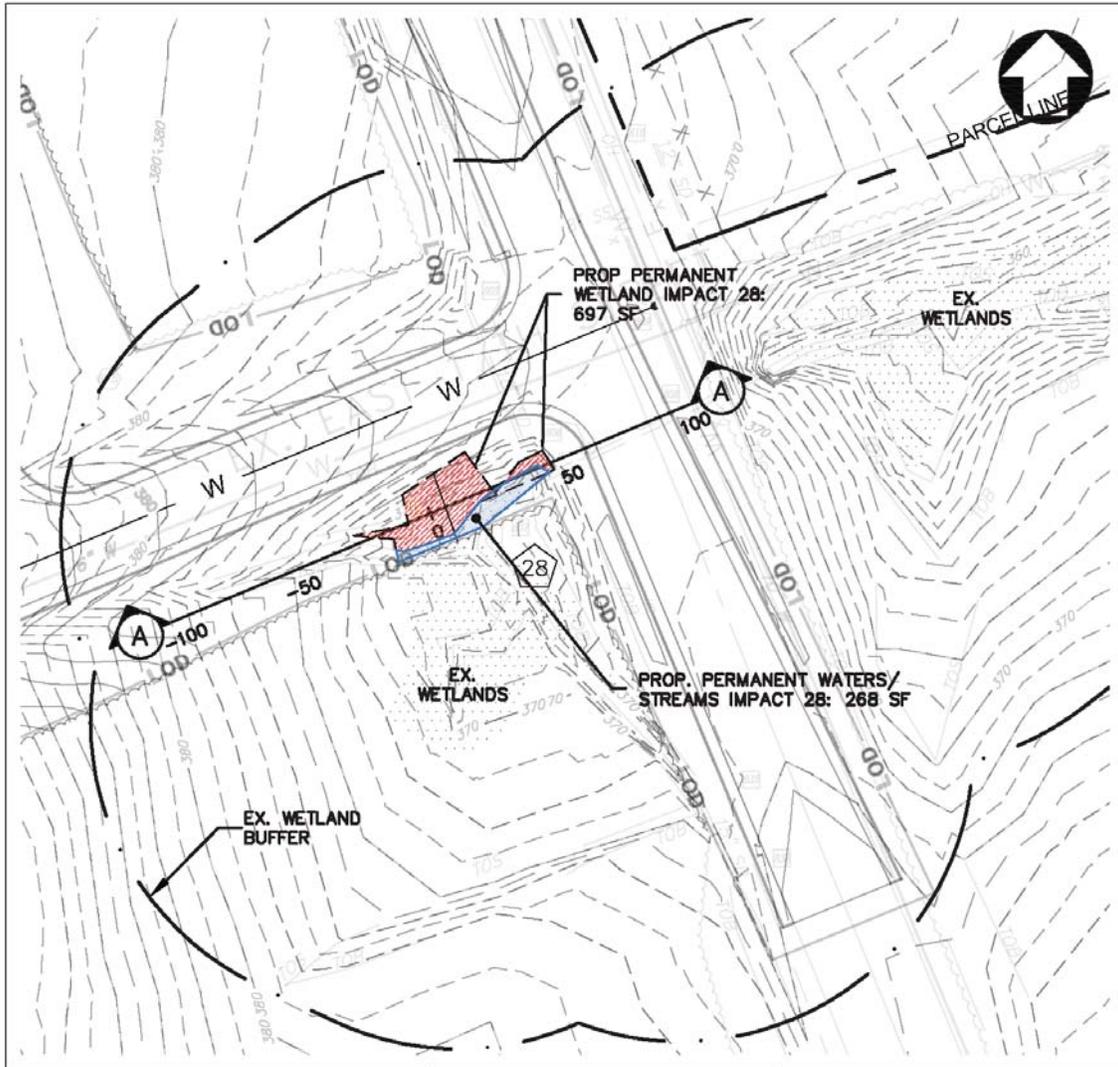


P:\018002\_FASTC\018002\Wetlands\FASTC\018002\COMPLETE\_SITE.dwg, 7/22/2015 5:47:21 PM, user3

PURPOSE: New Training Facility - Ft. Pickett	New Training Facility Ft. Pickett	CITY: Ft. Pickett, Town of Blackstone
APPLICANT: U.S. General Services Administration	Blackstone, VA	STATE: Virginia
WATERBODY: Un-Named Tributary to Birchin Creek	PLAN VIEW IMPACT AREA #28	SCALE: 1" = 50'
HUC: 3010201.00		DATE: July 22, 2015
		SHEET: 47 of 62




Joint Permit Application for Proposed FASTC

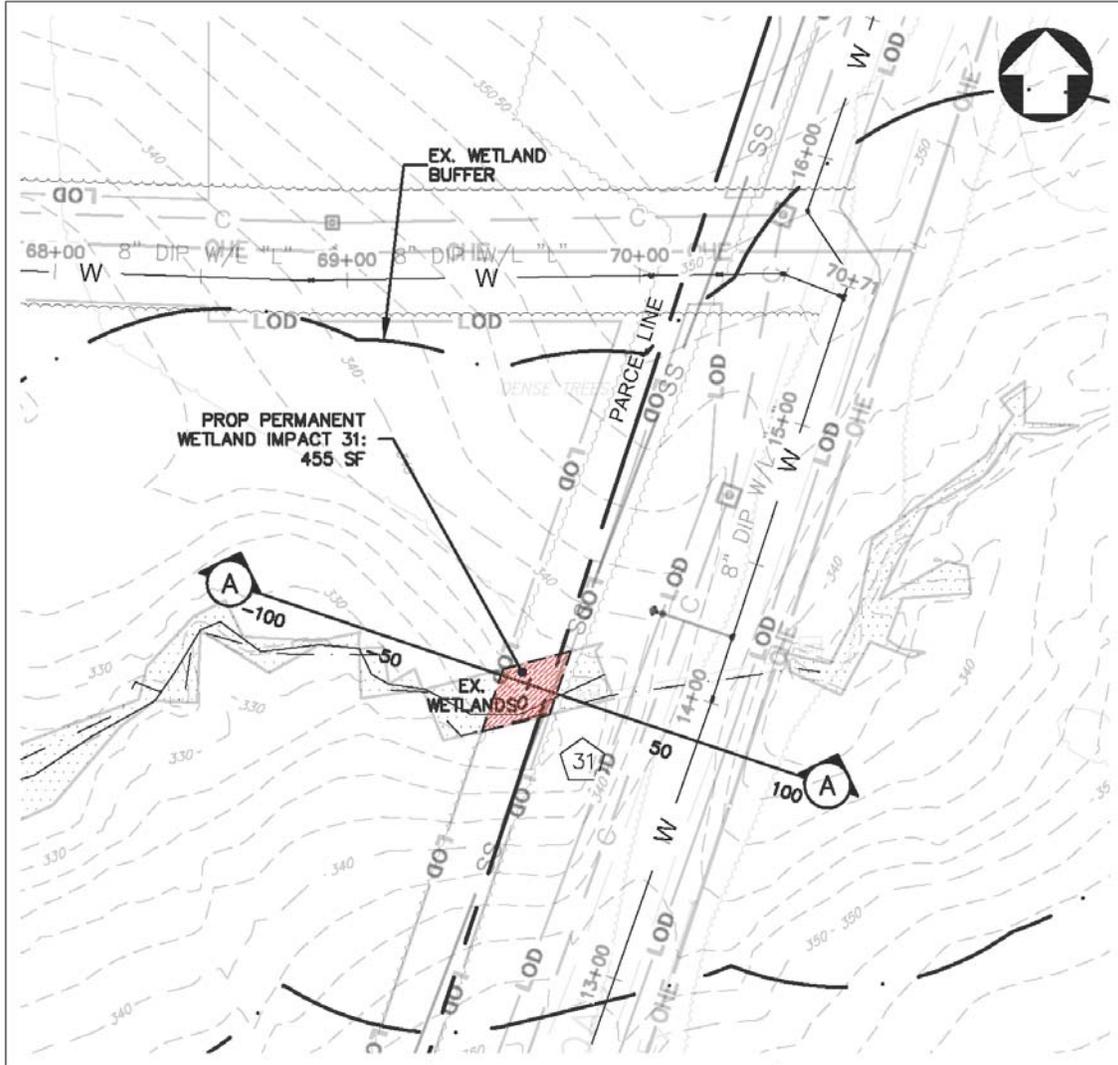

P:\0118002\_FASTC\0118002\Wetlands\Fastc\15460\_COMPLETE\_SITE.dwg, 7/14/2015 12:52:23 PM, dmsd

PURPOSE: New Training Facility - Ft. Pickett	New Training Facility Ft. Pickett	CITY: Ft. Pickett, Town of Blackstone
APPLICANT: U.S. General Services Administration	Blackstone, VA	STATE: Virginia
WATERBODY: Un-Named Tributary to Hurricane Branch	PLAN VIEW IMPACT AREA #31	SCALE: 1" = 50' DATE: July 14, 2015
HUC: 3010201.00		SHEET: 51 of 64

Joint Permit Application for Proposed FASTC

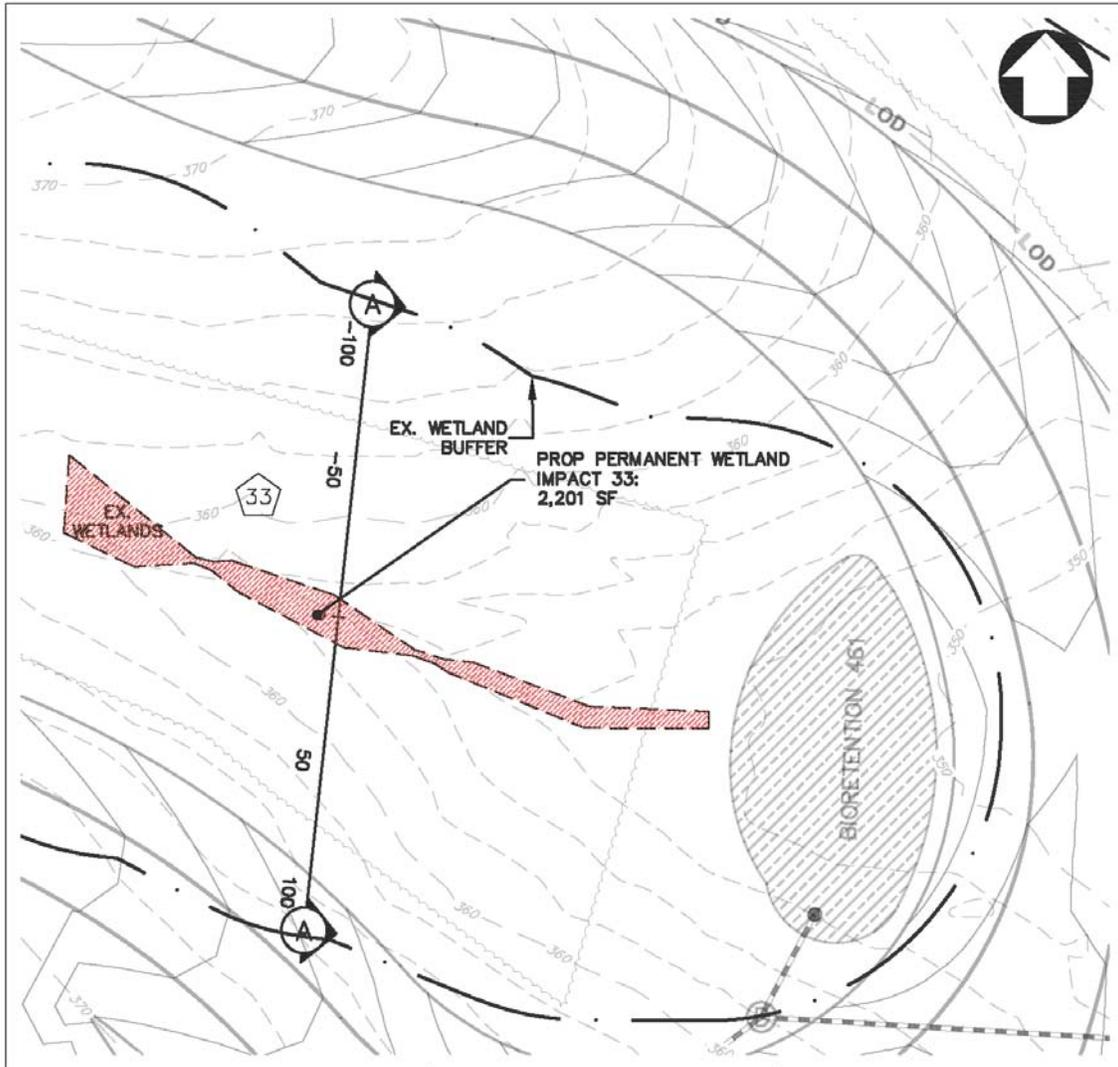


P:\018802\_FASTC\018802\Wetlands\Fastc\15460\_COMPLETE\_SITE.dwg, 7/14/2015 12:52:05 PM, dmsd

PURPOSE: New Training Facility - Ft. Pickett	New Training Facility Ft. Pickett	CITY: Ft. Pickett, Town of Blackstone
APPLICANT: U.S. General Services Administration	Blackstone, VA	STATE: Virginia
WATERBODY: Un-Named Tributary to Hurricane Branch	PLAN VIEW IMPACT AREA #33	SCALE: 1" = 50'
HUC: 3010201.00		DATE: July 14, 2015
		SHEET: 53 of 64



Joint Permit Application for Proposed FASTC

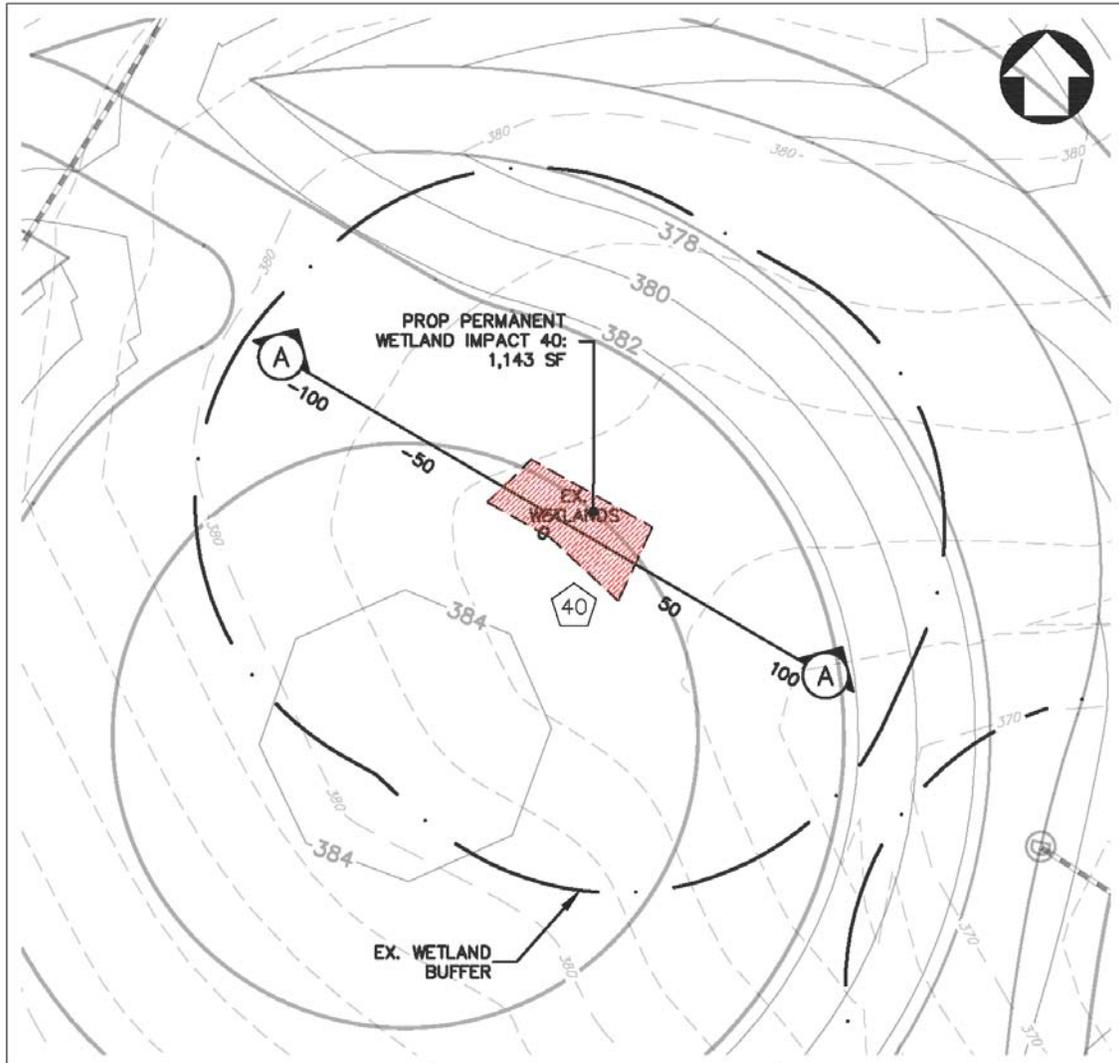


P:\0118002\_FASTC\ACR\018\Wetlands\Fastc\15460\_COMPLETE\_SITE.dwg, 7/14/2015 12:58:49 PM, dmsd

PURPOSE: New Training Facility - Ft. Pickett	New Training Facility Ft. Pickett	CITY: Ft. Pickett, Town of Blackstone
APPLICANT: U.S. General Services Administration	Blackstone, VA	STATE: Virginia
WATERBODY: Un-Named Tributary to Hurricane Branch	PLAN VIEW IMPACT AREA #40	SCALE: 1" = 50'
HUC: 3010201.00		DATE: July 14, 2015
		SHEET: 57 of 64





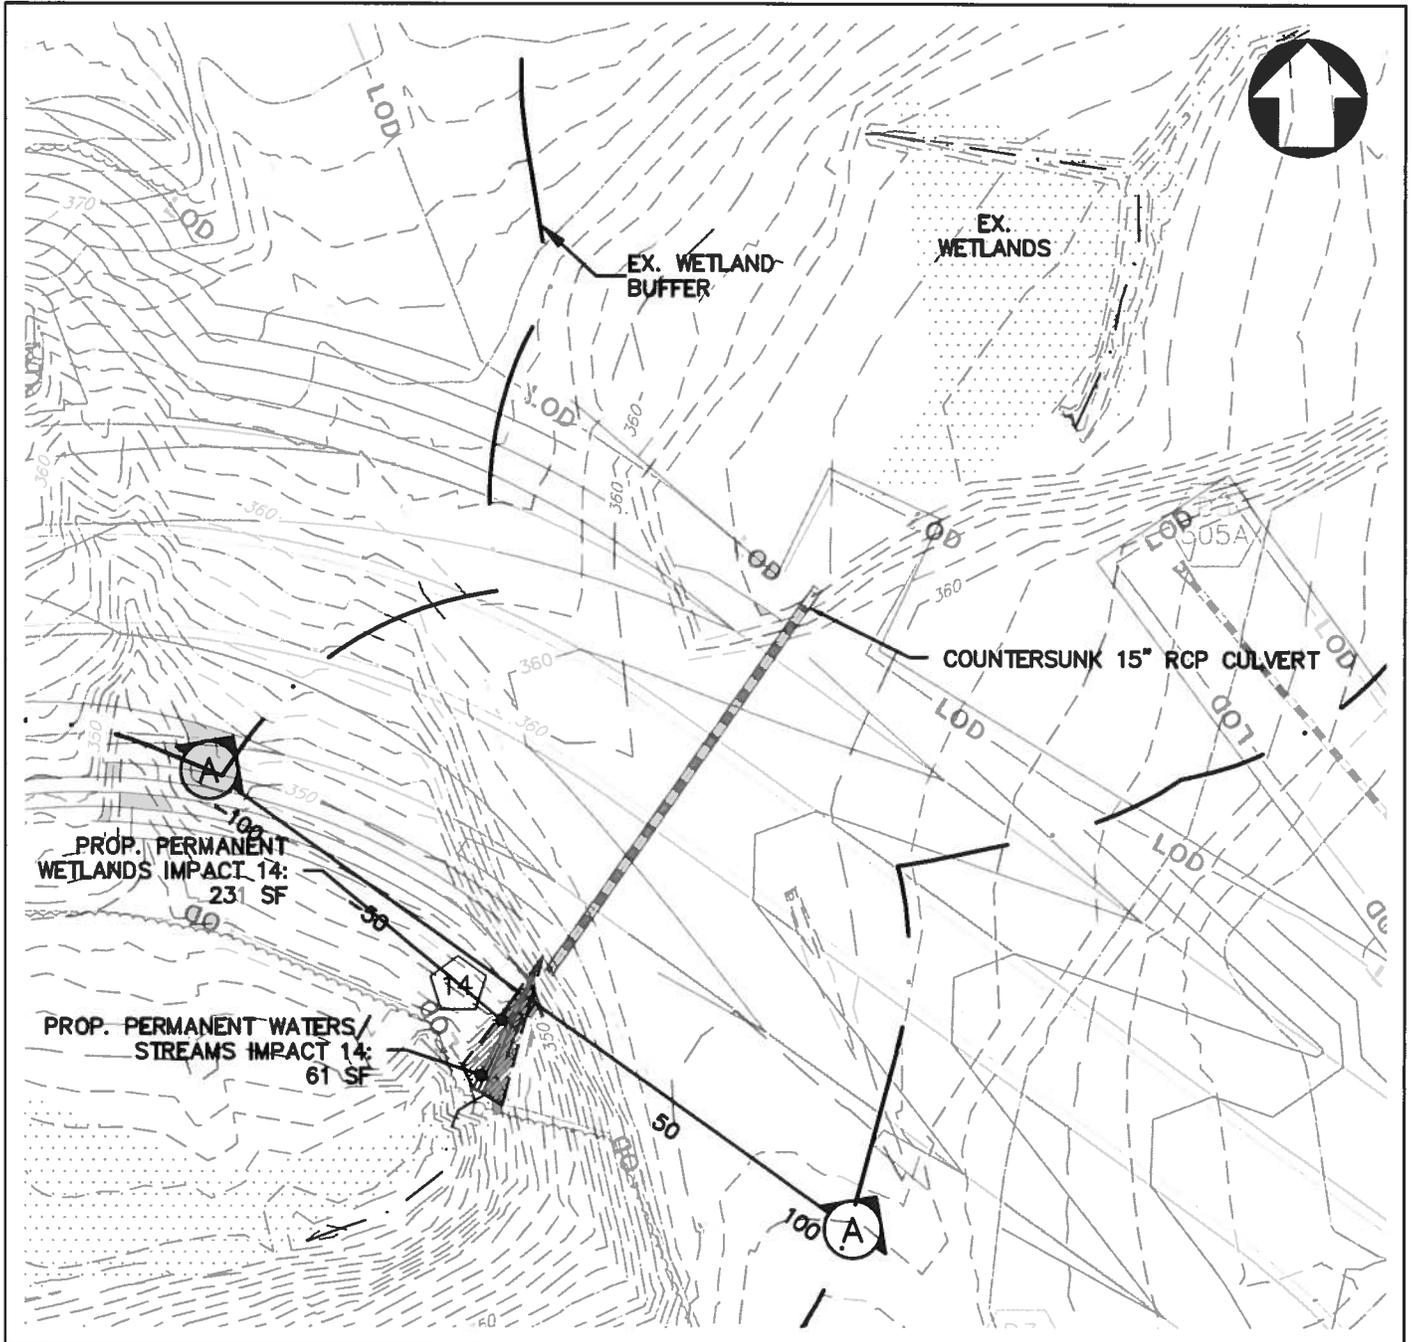

PURPOSE: New Training Facility - Ft. Pickett

APPLICANT: U.S. General Services Administration

WATERBODY: Un-Named Tributary to Hurricane Branch

HUC: 3010201.00

New Training Facility  
 Ft. Pickett

Blackstone, VA

PLAN VIEW  
 IMPACT AREA #14


CITY: Ft. Pickett, Town of Blackstone

STATE: Virginia

SCALE: 1" = 50'

DATE: July 22, 2015

SHEET: 25 of 62

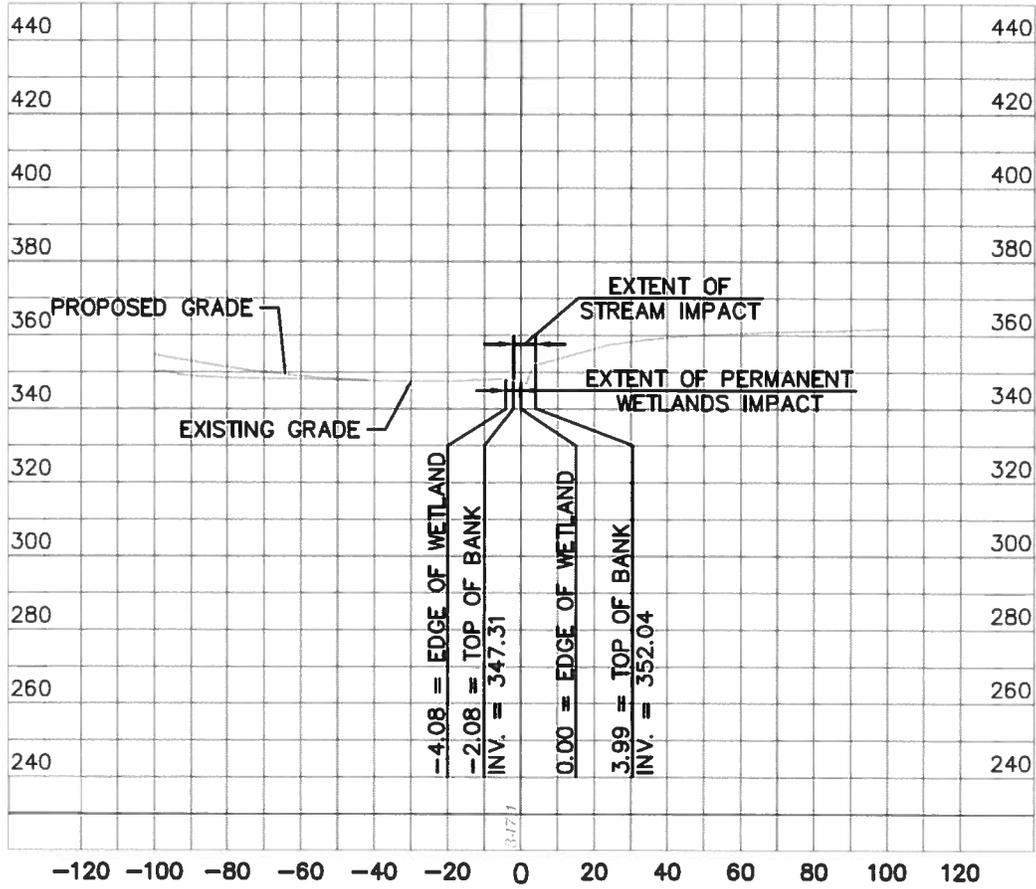

WL-09 14  
 SECTION A-A

PURPOSE: New Training Facility - Ft. Pickett

APPLICANT: U.S. General Services Administration

WATERBODY: Un-Named Tributary to Hurricane Branch

HUC: 3010201.00

New Training Facility  
 Ft. Pickett

Blackstone, VA

X-SECTION  
 IMPACT AREA 14


CITY: Ft. Pickett, Town of Blackstone

STATE: Virginia

SCALE: 1" = 50'

DATE: July 22, 2015

SHEET: 26 of 62

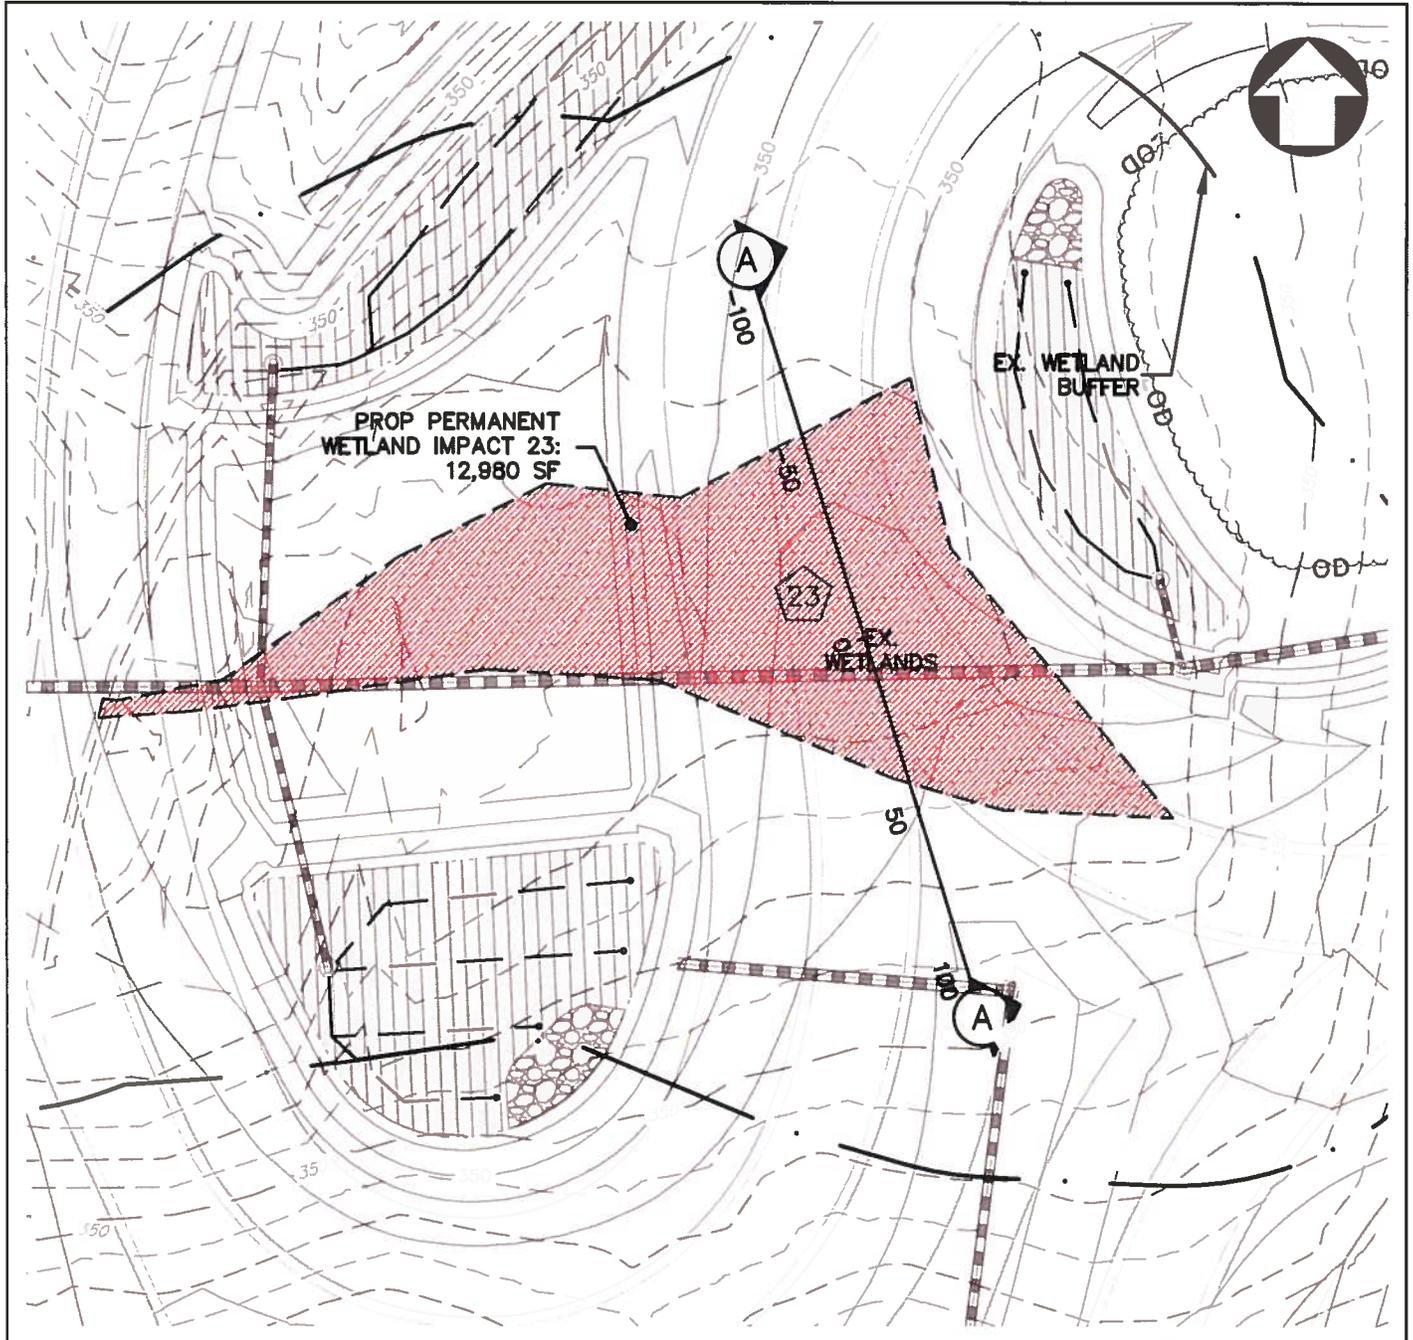

PURPOSE: New Training Facility - Ft. Pickett

APPLICANT: U.S. General Services Administration

WATERBODY: Un-Named Tributary to Hurricane Branch

HUC: 3010201.00

New Training Facility  
 Ft. Pickett

Blackstone, VA

PLAN VIEW  
 IMPACT AREA #23


CITY: Ft. Pickett, Town of Blackstone

STATE: Virginia

SCALE: 1" = 50'

DATE: July 22, 2015

SHEET: 39 of 62

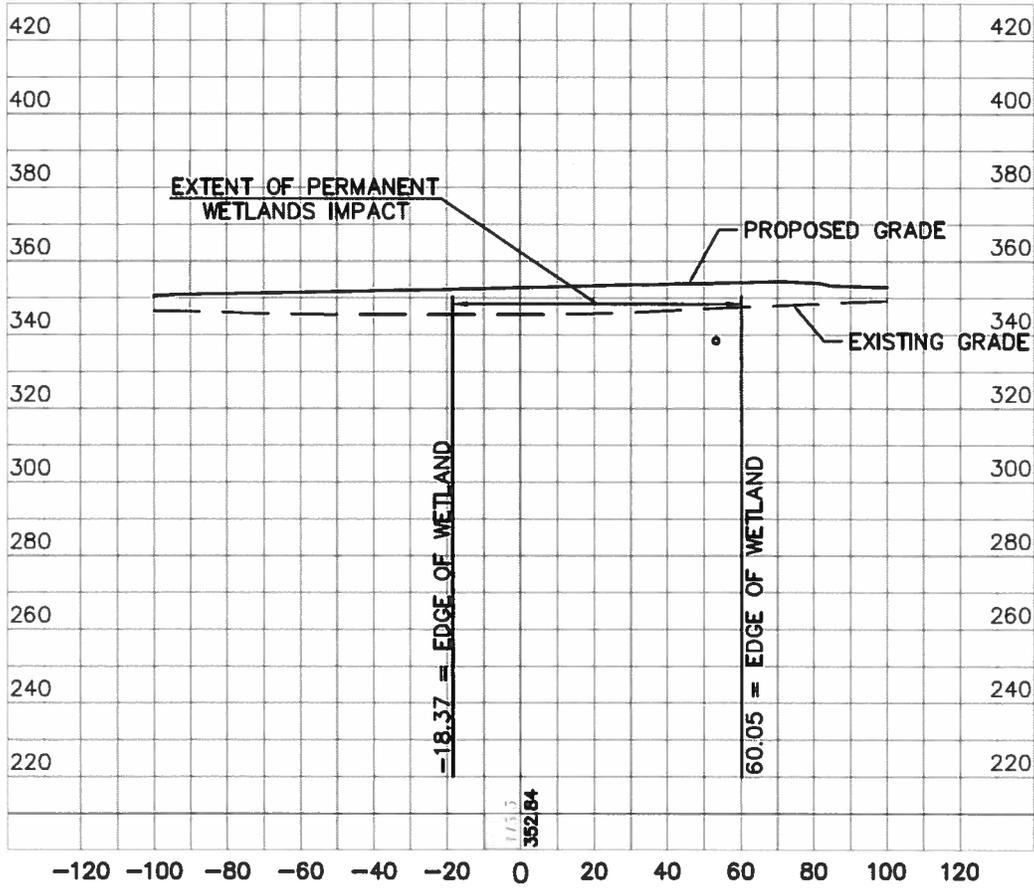

WL-06 23  
 SECTION A-A

PURPOSE: New Training Facility - Ft. Pickett

APPLICANT: U.S. General Services Administration

WATERBODY: Un-Named Tributary to Hurricane Branch

HUC: 3010201.00

New Training Facility  
 Ft. Pickett

Blackstone, VA

X-SECTION  
 IMPACT AREA #23

CITY: Ft. Pickett, Town of Blackstone

STATE: Virginia

SCALE: 1" = 50'

DATE: July 22, 2015

SHEET: 40 of 62