


GIS




VICINITY MAP
Military Highway
NORFOLK, VIRGINIA

Project Corridor
Watershed

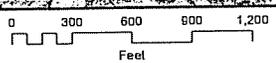


1/20/2016

SHEET 1

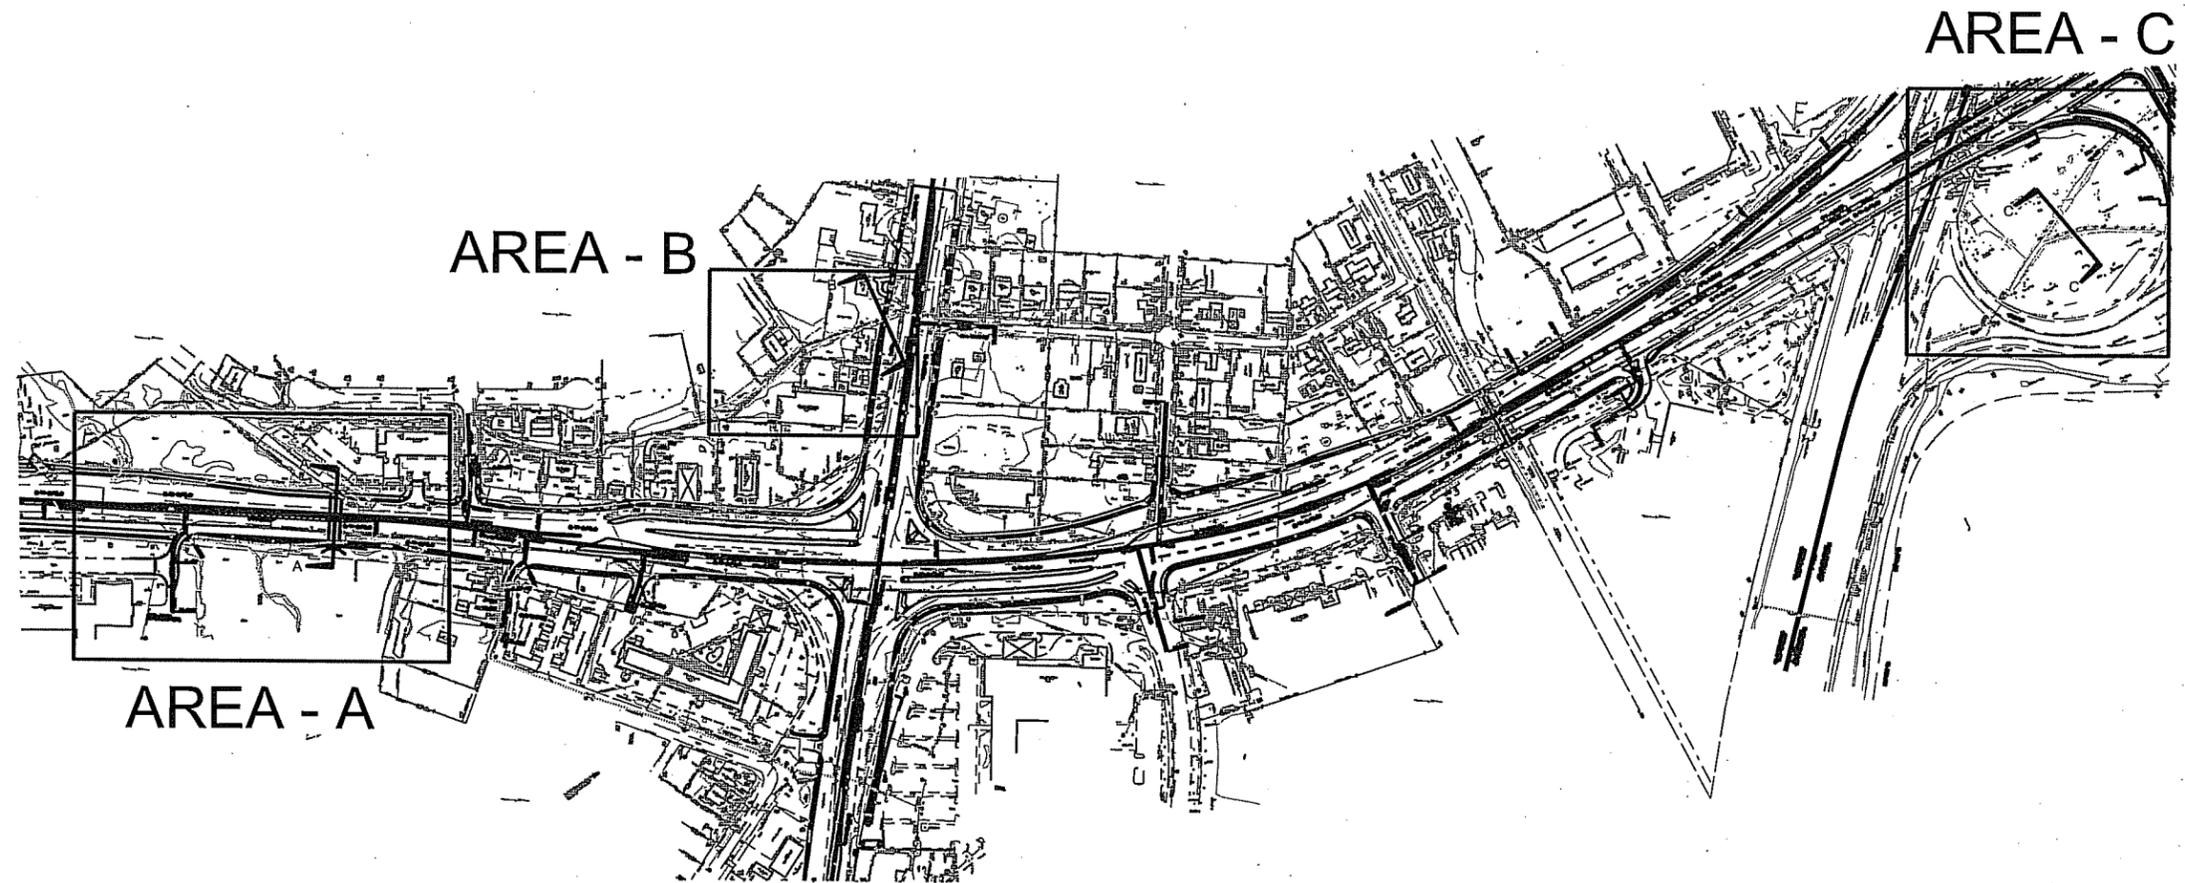

RECEIVED
FEB 09 2016
MARINE RESOURCES
COMMISSION

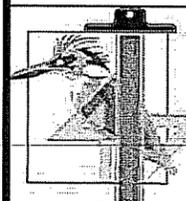

**Kerr Environmental
Services Corp.**

*Sustainable Ecological Restoration
and Environmental Consulting*



Applicant: PTG Corman CJV
Purpose: Roadway Improvements
Waterbody: Broad Creek
Latitude:
Longitude:

Joint Permit Application Drawings

INDEX SHEET

Military Highway Continuous Flow Intersection
Norfolk, VA


SCALE

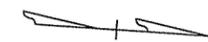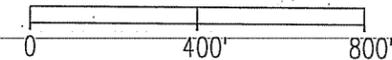

SHEET


1/20/2016

2 of 11

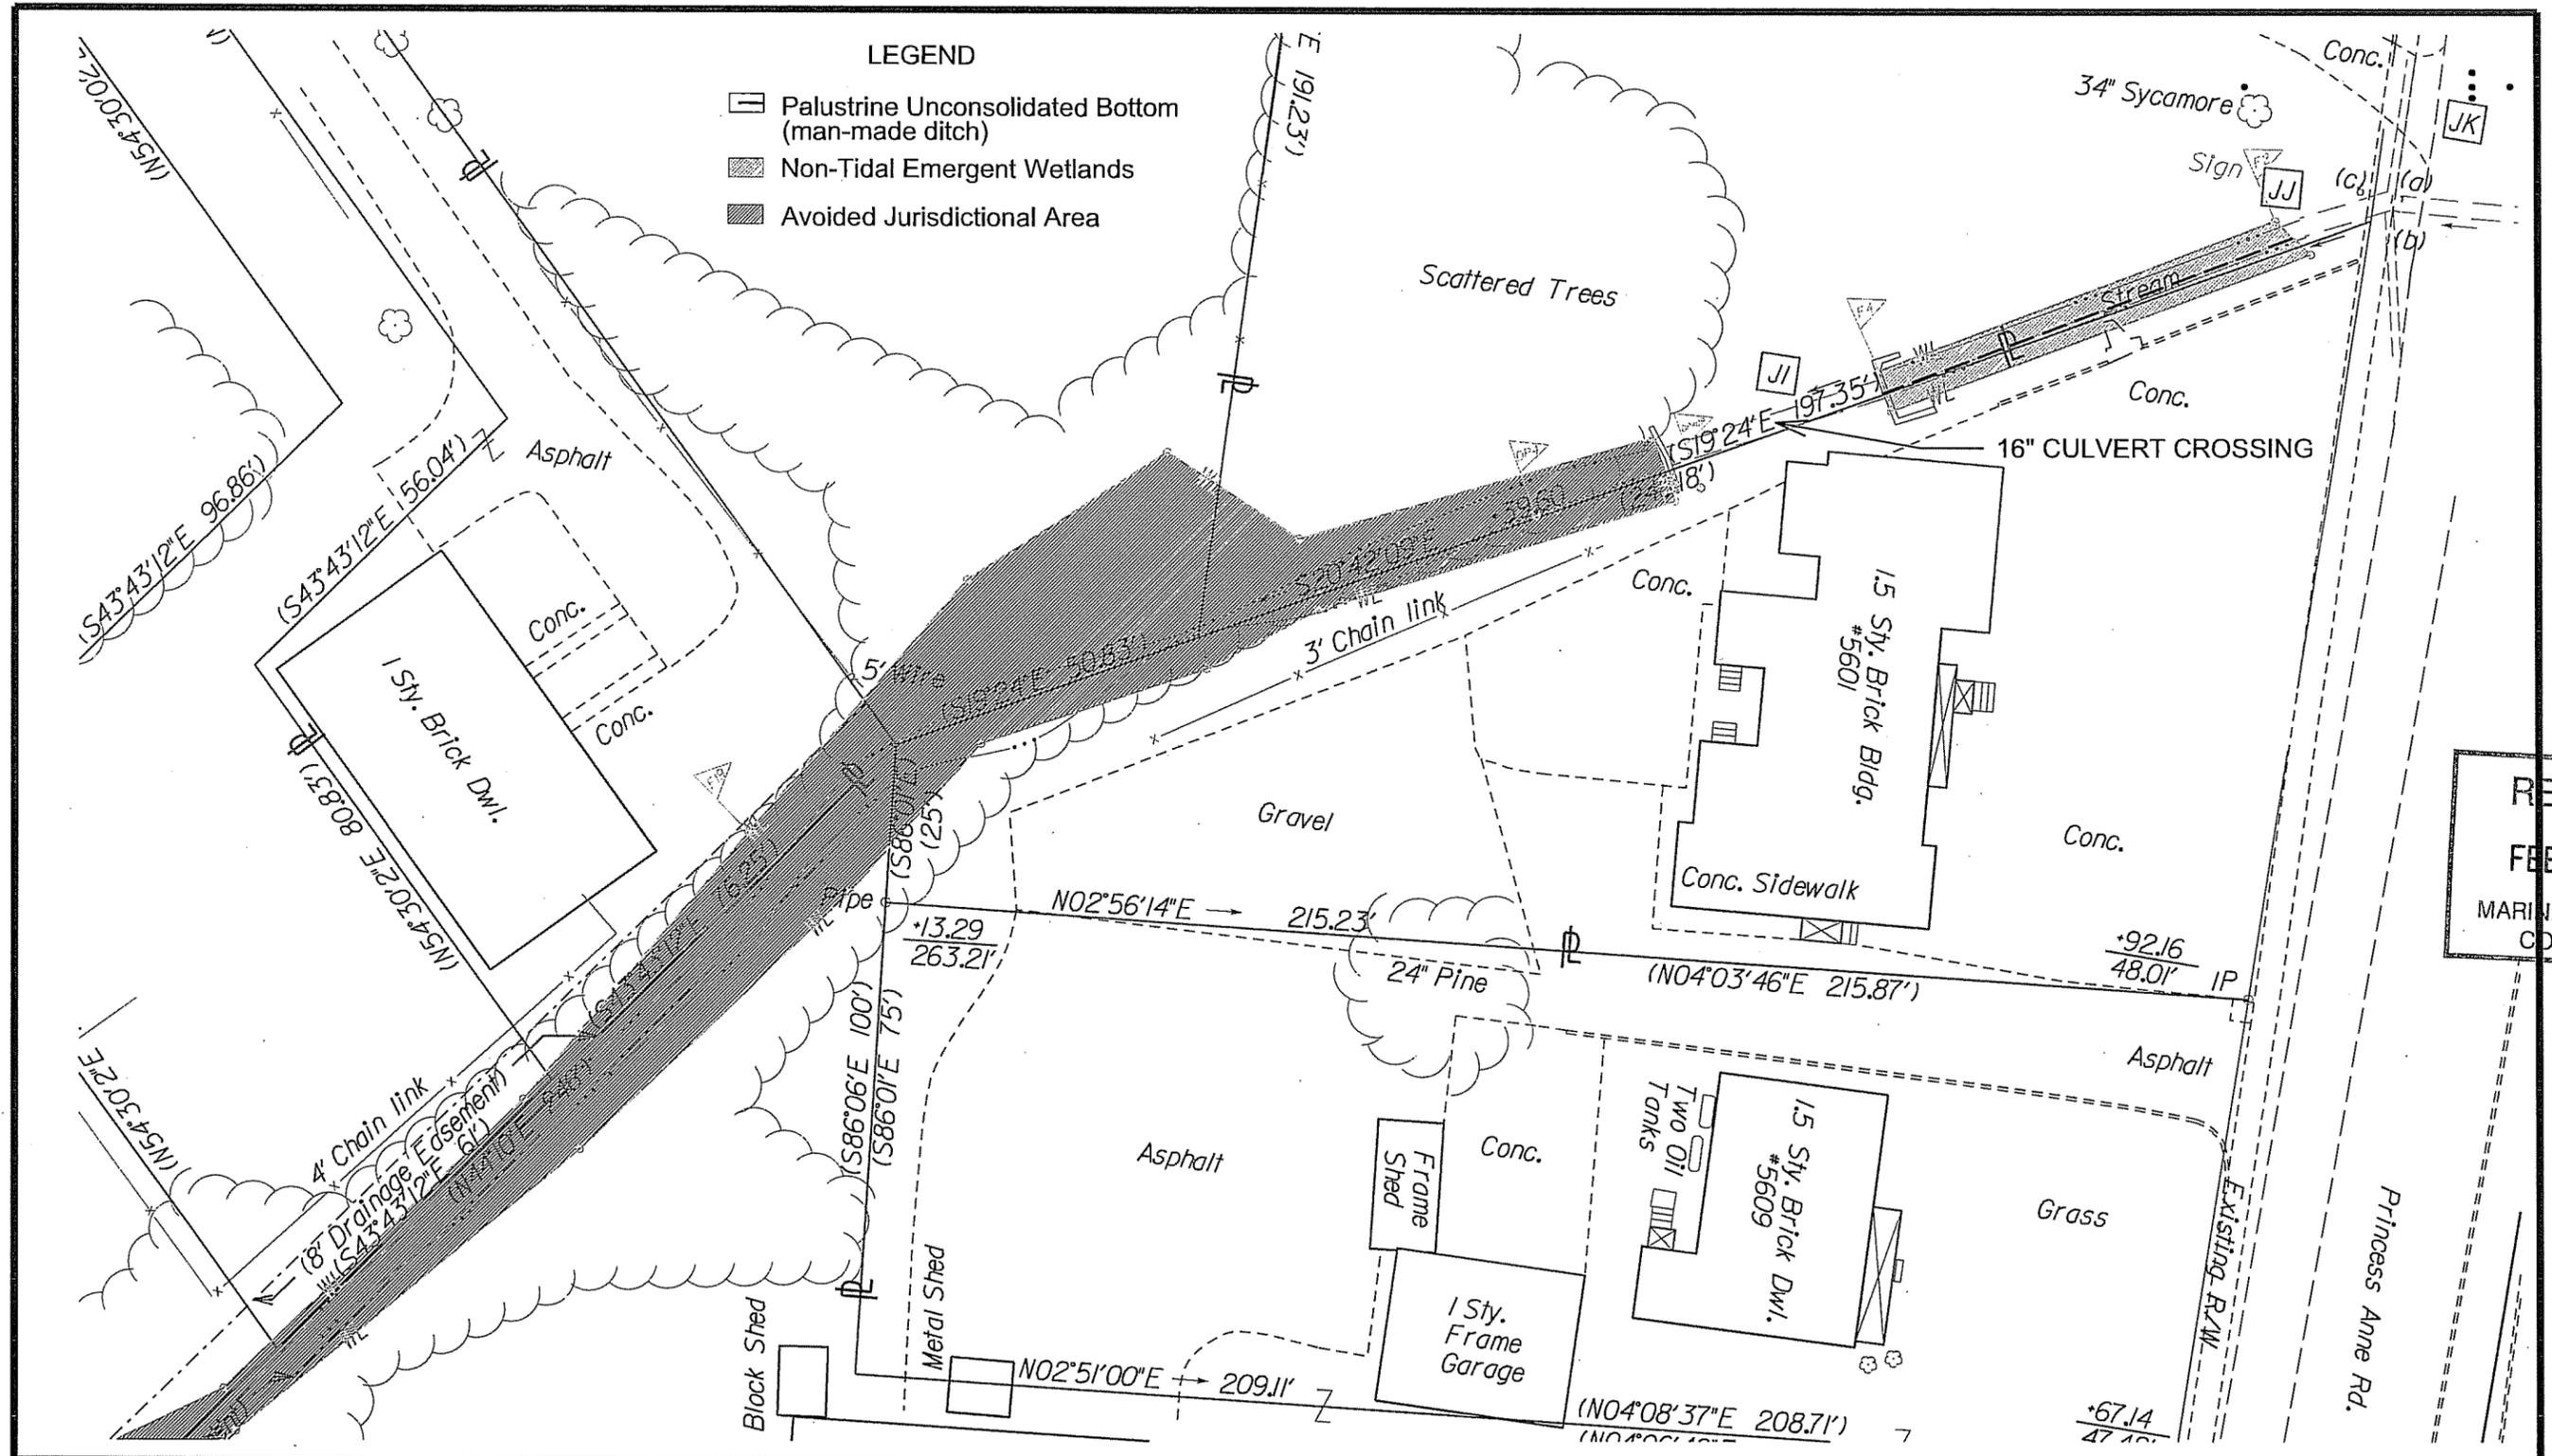

- LEGEND**
- Palustrine Unconsolidated Bottom (man-made ditch)
 - Non-Tidal Emergent Wetlands
 - Avoided Jurisdictional Area

RECEIVED
FEB 09 2016
MARINE RESOURCES
COMMISSION


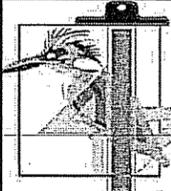


Kerr Environmental Services Corp.

Sustainable Ecological Restoration and Environmental Consulting

Applicant: PTG Corman CJV
Purpose: Roadway Improvements
Waterbody: Broad Creek
Latitude:
Longitude:

Joint Permit Application Drawings
AREA B - EXISTING CONDITIONS
Military Highway Continuous Flow Intersection
Norfolk, VA

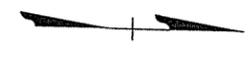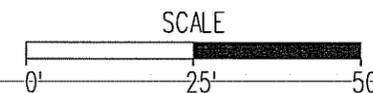


1/20/2016

SHEET


4 of 11

LEGEND

-  Non-Tidal Emergent Wetlands
-  Palustrine Unconsolidated Bottom (man-made ditch)

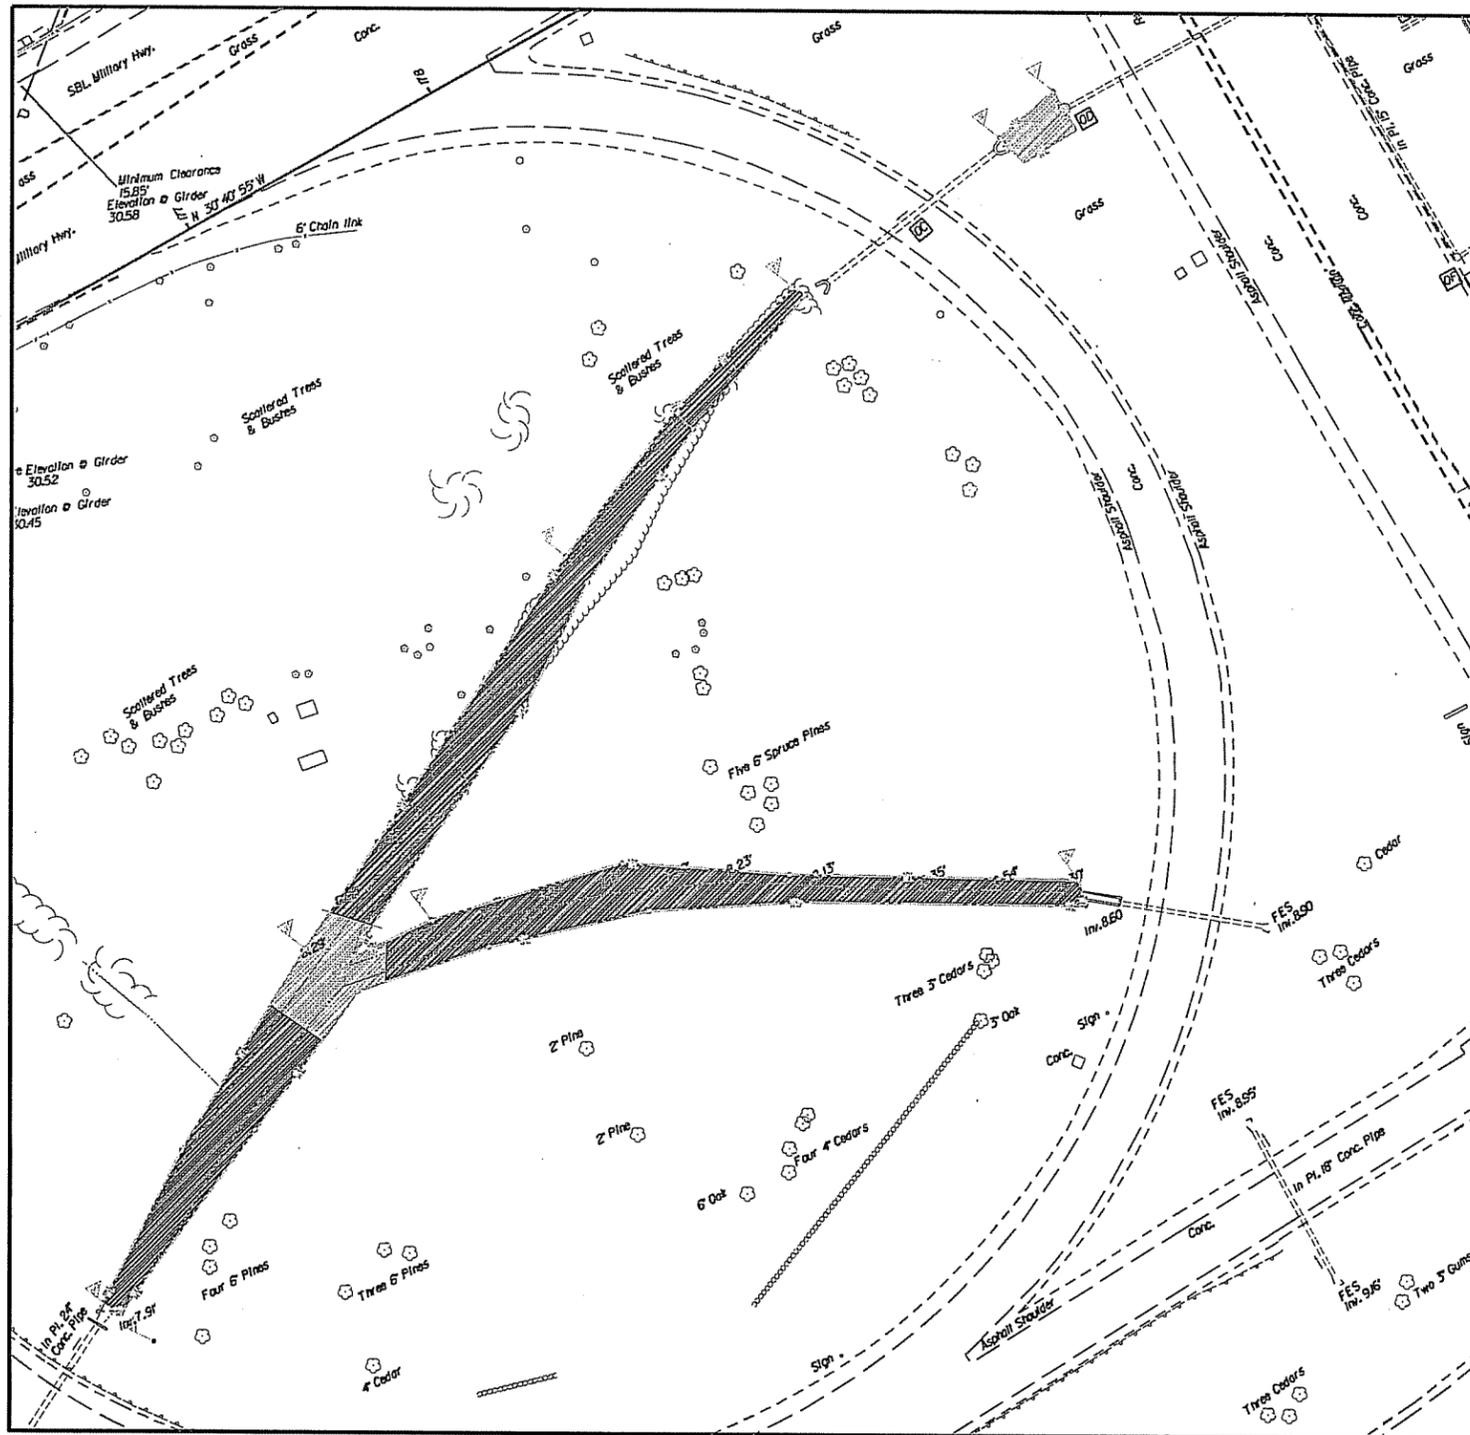

RECEIVED
 FEB 09 2016
 MARINE RESOURCES
 COMMISSION

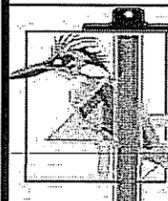

**Kerr Environmental
 Services Corp.**

*Sustainable Ecological Restoration
 and Environmental Consulting*



Applicant: PTG Corman CJV
 Purpose: Roadway Improvements
 Waterbody: Broad Creek
 Latitude:
 Longitude:

Joint Permit Application Drawings

AREA C - EXISTING CONDITIONS

Military Highway Continuous Flow Intersection
 Norfolk, VA



SCALE

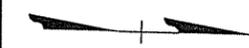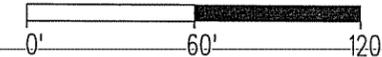

1/20/2016

SHEET


5 of 11

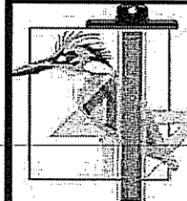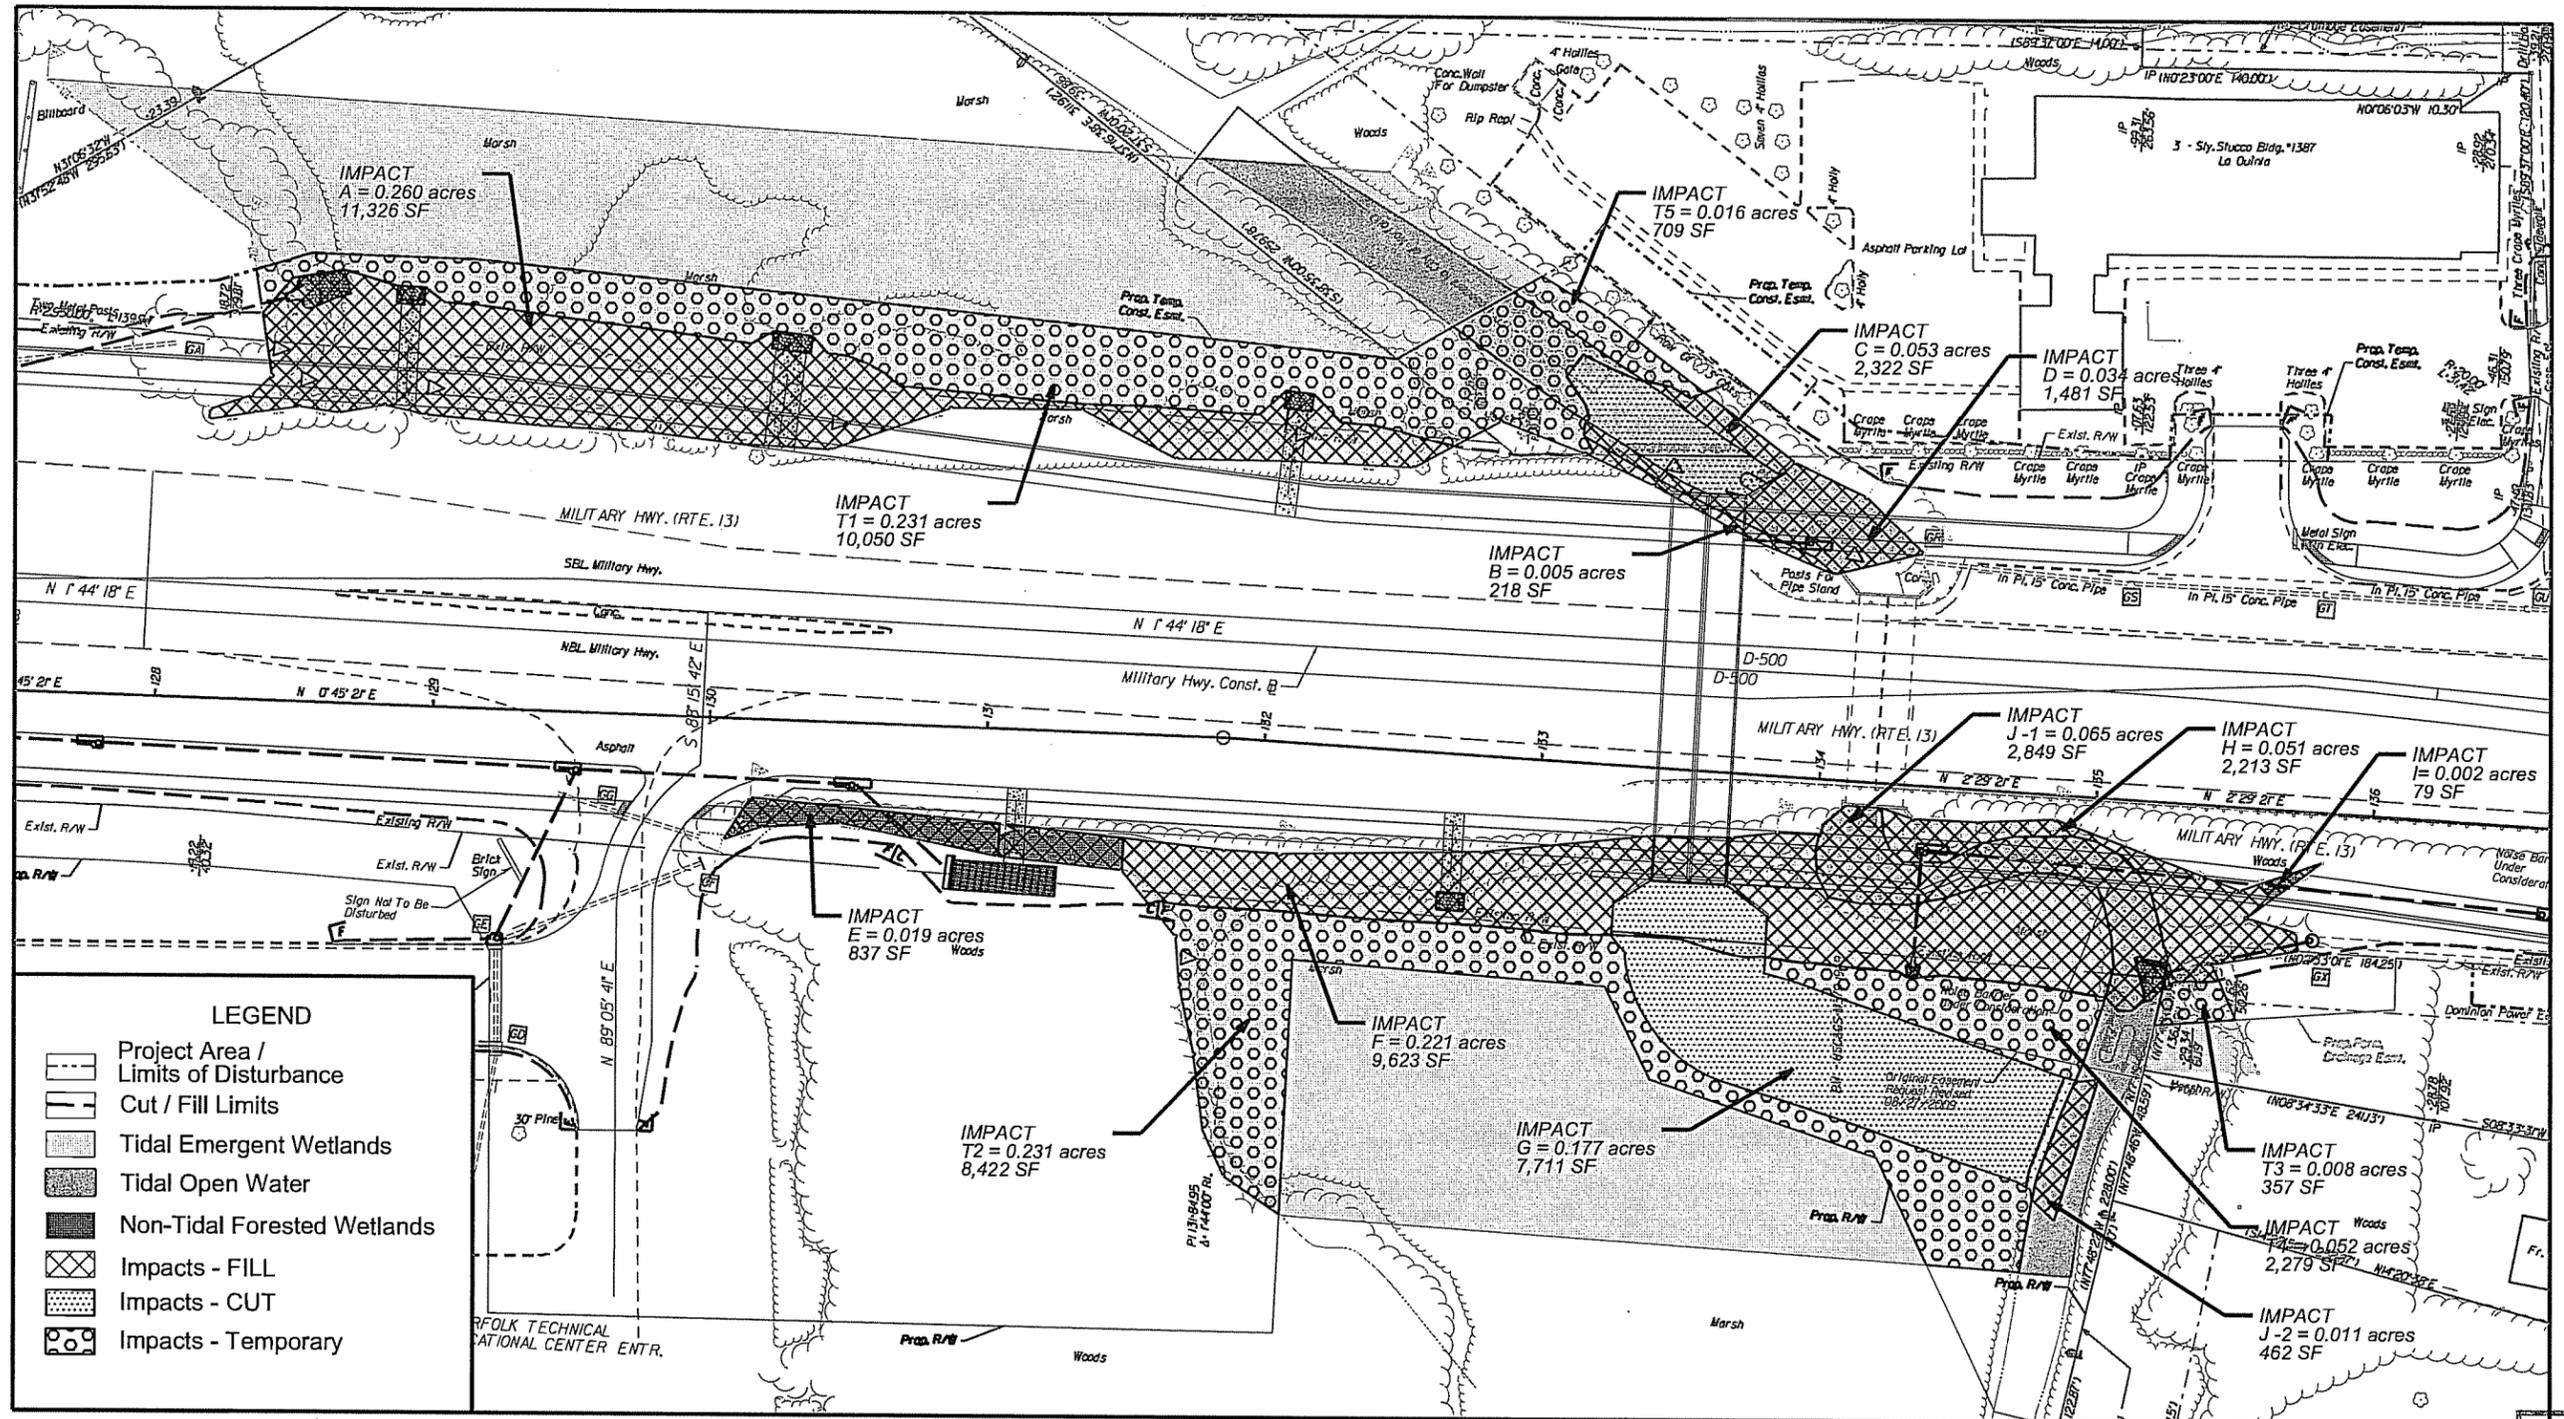

Kerr Environmental Services Corp.
Sustainable Ecological Restoration and Environmental Consulting

Applicant: PTG Corman CJV
Purpose: Roadway Improvements
Waterbody: Broad Creek
Latitude:
Longitude:


Joint Permit Application Drawings
AREA A - PROPOSED CONDITIONS
Military Highway Continuous Flow Intersection
Norfolk, VA

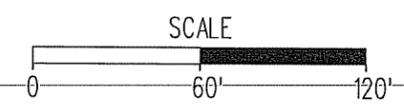

1/20/2016


SHEET
6 of 11

RECEIVED
FEB 09 2016
MARINE RESOURCES COMMISSION

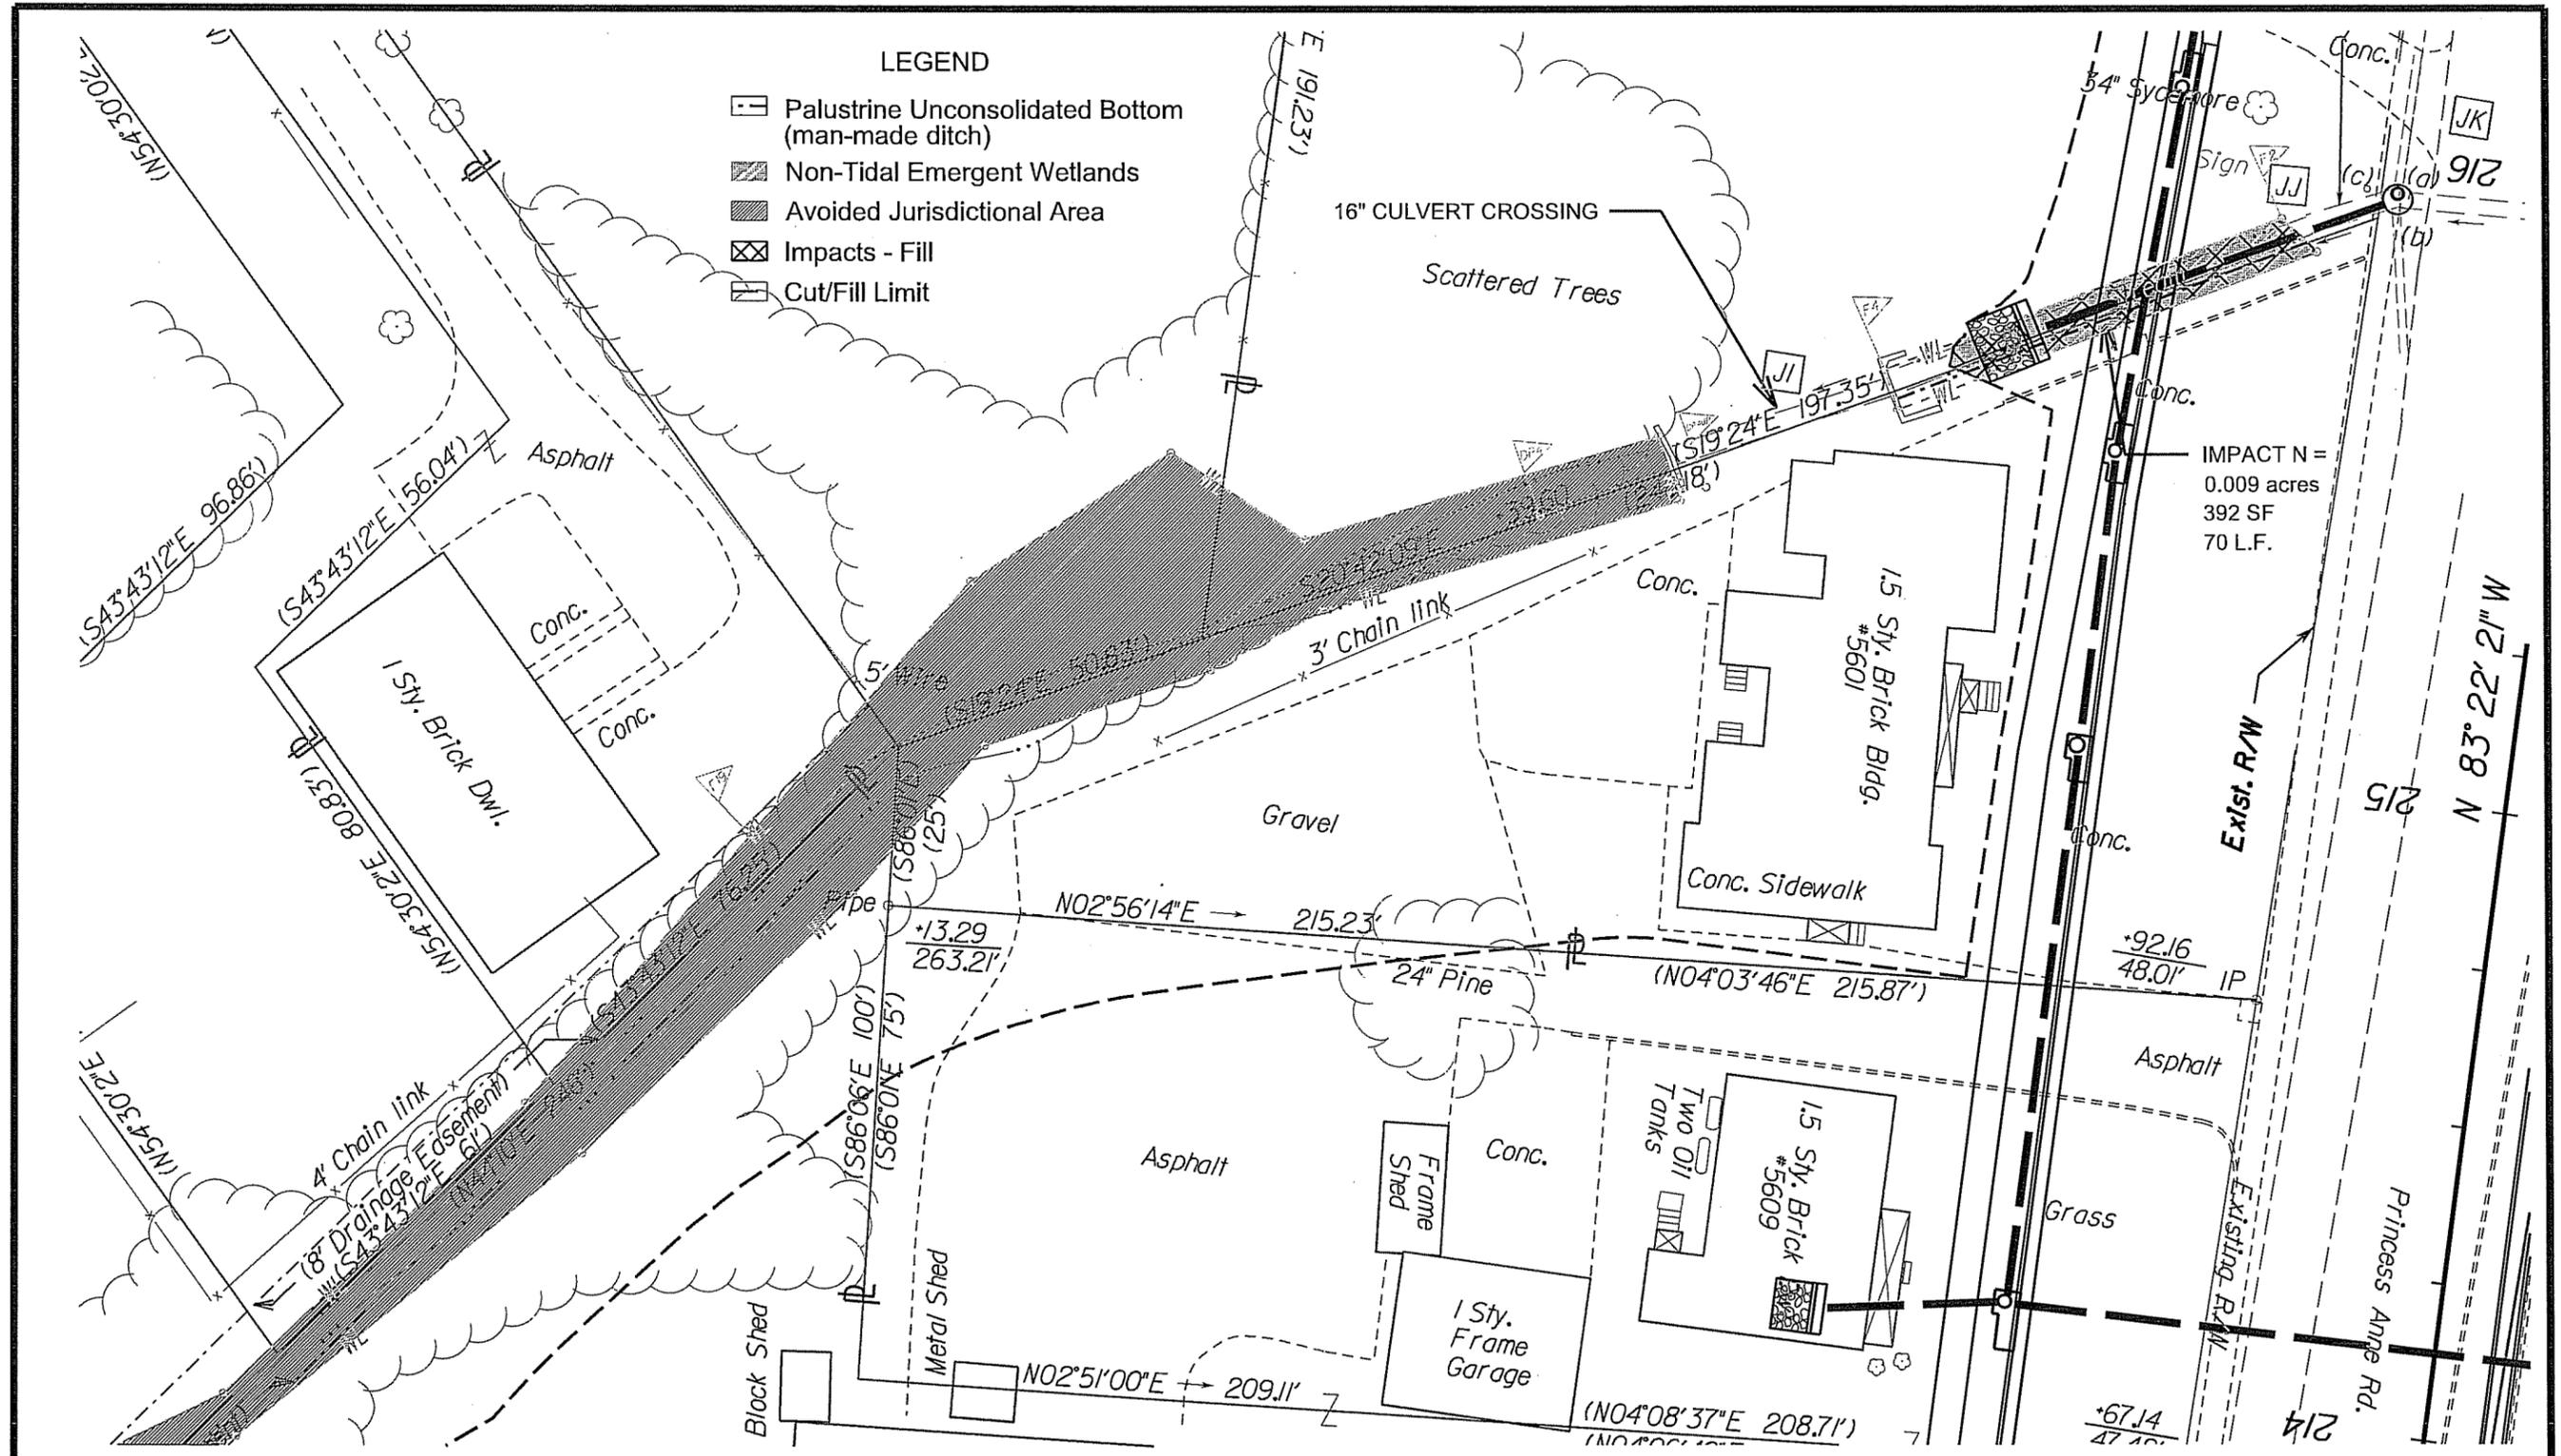

LEGEND


- Palustrine Unconsolidated Bottom (man-made ditch)
- Non-Tidal Emergent Wetlands
- Avoided Jurisdictional Area
- Impacts - Fill
- Cut/Fill Limit

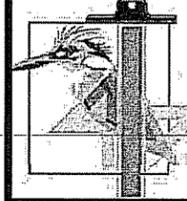

Kerr Environmental Services Corp.
Sustainable Ecological Restoration and Environmental Consulting

Applicant: PTG Corman CJV
Purpose: Roadway Improvements
Waterbody: Broad Creek
Latitude:
Longitude:

Joint Permit Application Drawings
AREA B - PROPOSED CONDITIONS
Military Highway Continuous Flow Intersection
Norfolk, VA

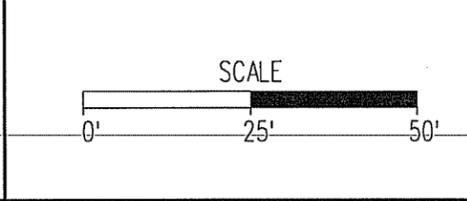


1/20/2016

SHEET
7 of 11

RECEIVED
FEB 09 2016

MARINE RESOURCE COMMISSION

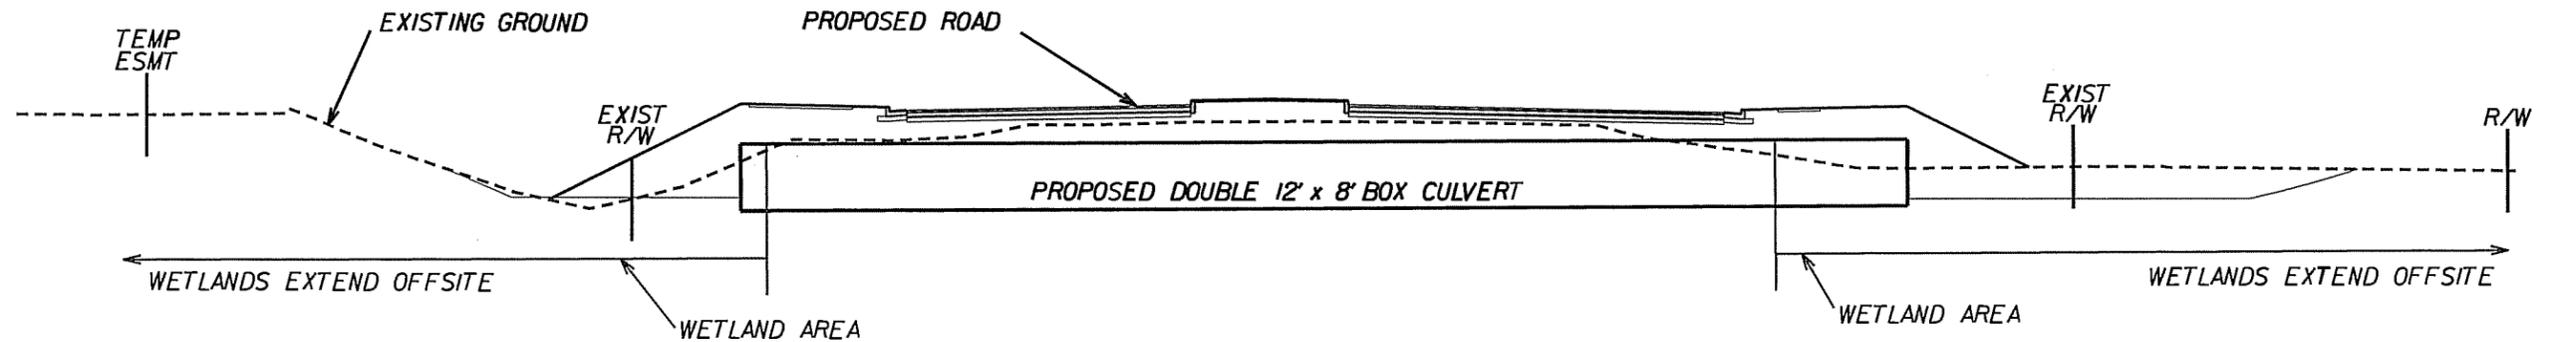


RECEIVED
 FEB 09 2016
 MARINE RESOURCES
 COMMISSION

Kerr Environmental Services Corp.
 Sustainable Ecological Restoration and Environmental Consulting


Applicant: PTG Corman CJV
 Purpose: Roadway Improvments
 Waterbody: Broad Creek
 Latitude:
 Longitude:

Joint Permit Application Drawings
 AREA A - CROSS SECTION
 Military Highway Continuous Flow Intersection
 Norfolk, VA

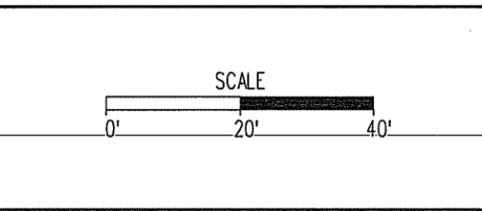

1/27/2016


SHEET
 9 of 11

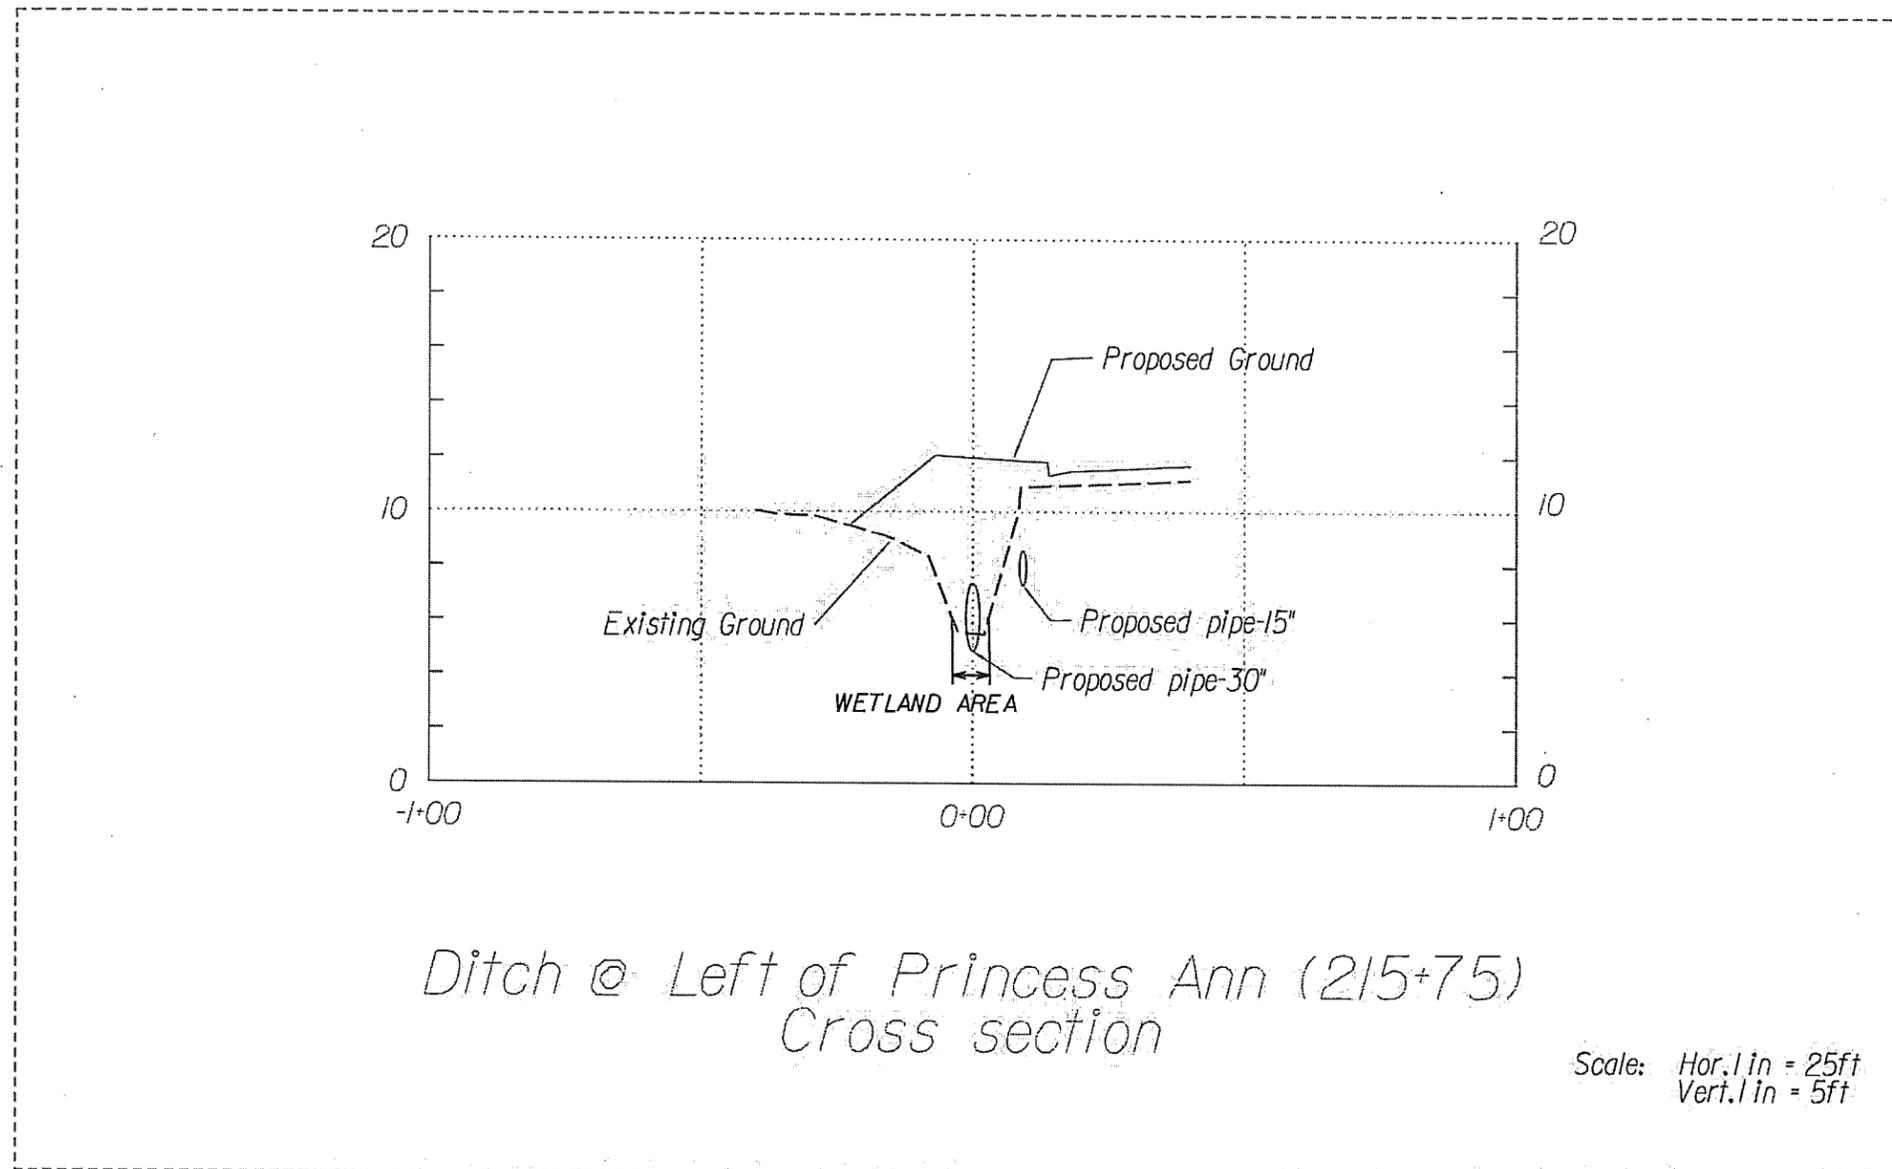

*Ditch @ Left of Princess Ann (215+75)
 Cross section*

Scale: Hor. 1 in = 25ft
 Vert. 1 in = 5ft

RECEIVED
 FEB 09 2016
 MARINE RESOURCES
 COMMISSION

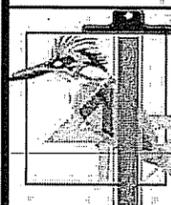

**Kerr Environmental
 Services Corp.**

*Sustainable Ecological Restoration
 and Environmental Consulting*


Applicant: PTG Corman CJV
 Purpose: Roadway Improvments
 Waterbody: Broad Creek
 Latitude:
 Longitude:

Joint Permit Application Drawings

AREA B - CROSS SECTION

Military Highway Continuous Flow Intersection
 Norfolk, VA


SCALE

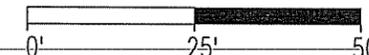

1/27/2016

SHEET

10 of 11

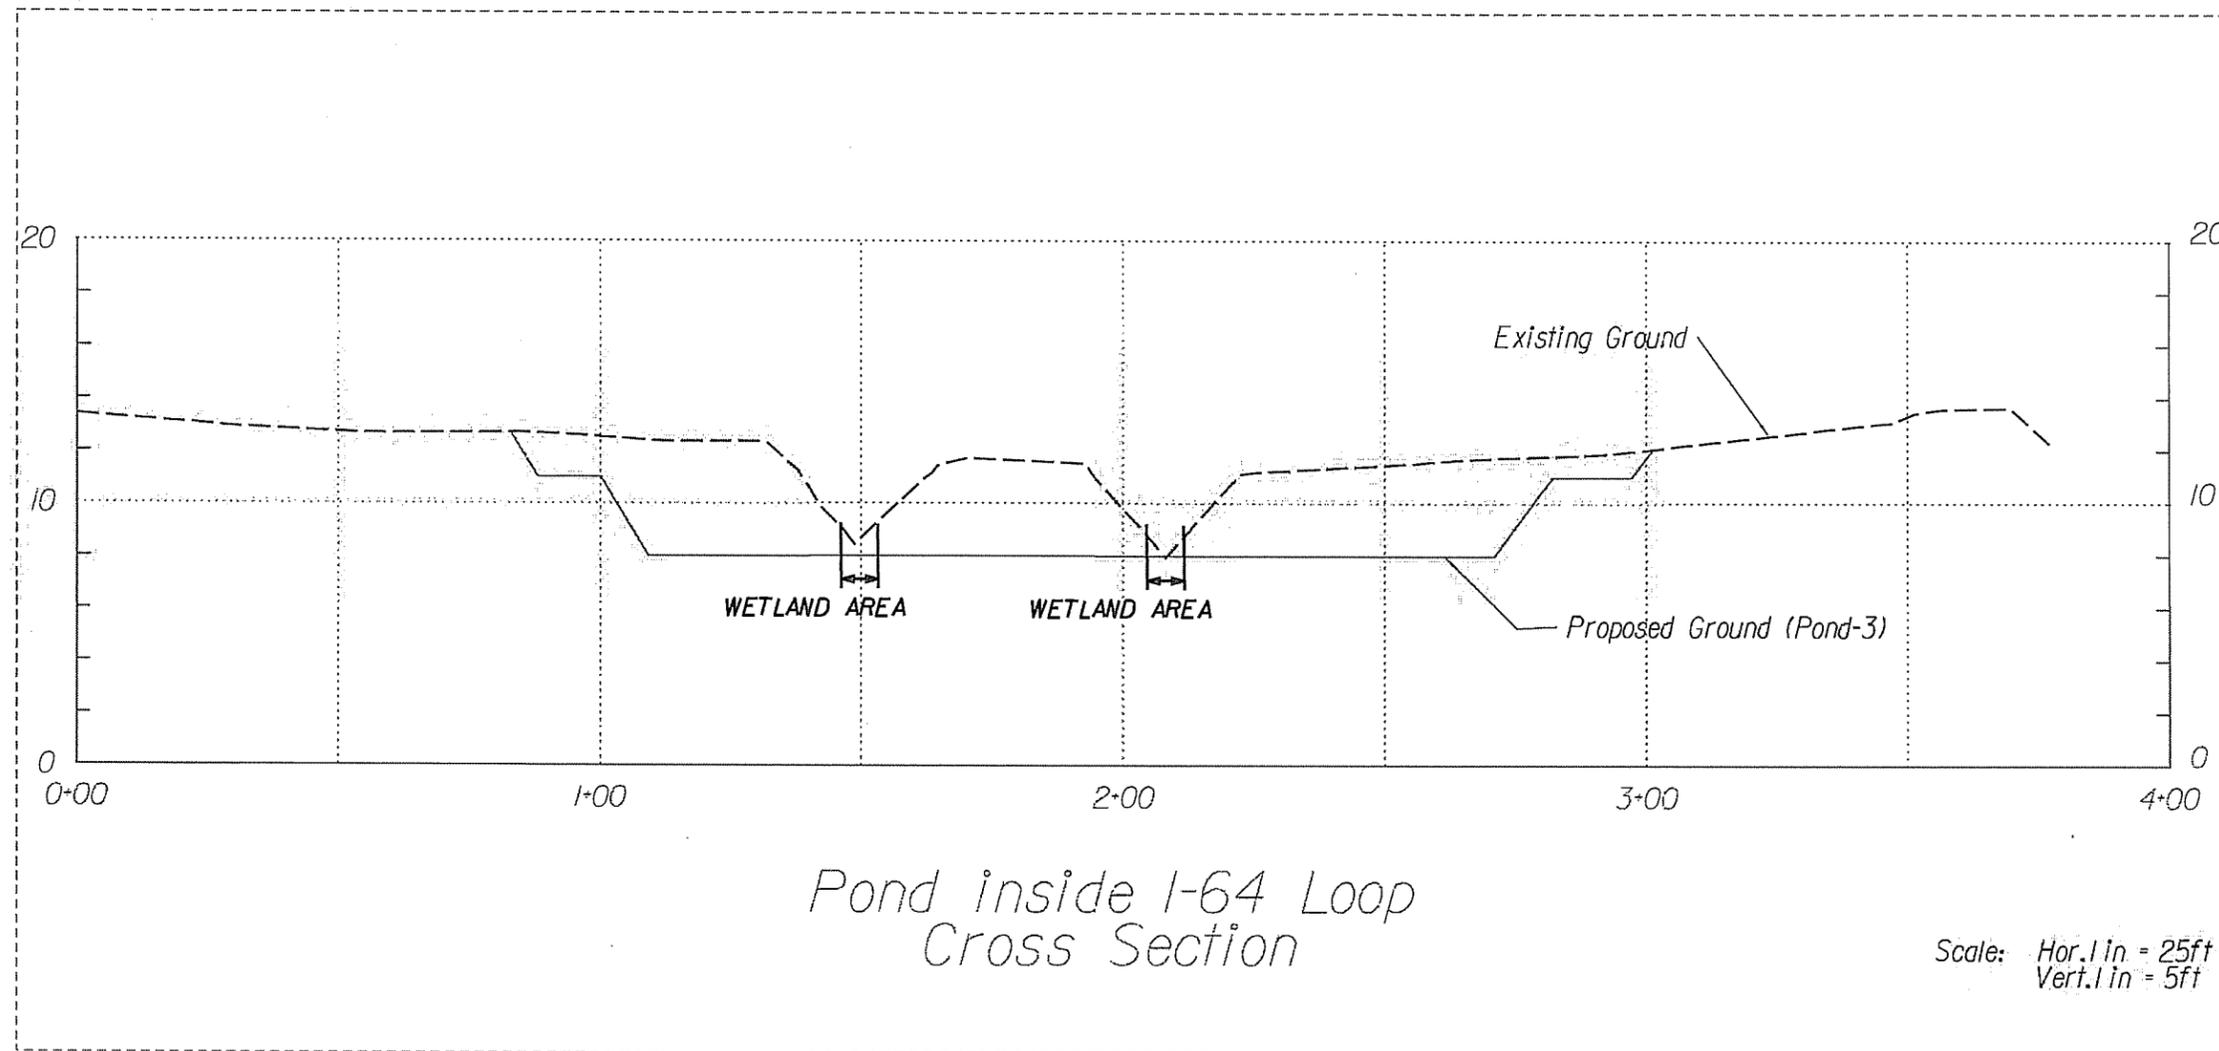


RECEIVED
FEB 09 2016
 MARINE RESOURCES
 COMMISSION



Applicant: PTG Corman CJV
 Purpose: Roadway Improvements
 Waterbody: Broad Creek
 Latitude:
 Longitude:

Joint Permit Application Drawings
AREA C - CROSS SECTION
 Military Highway Continuous Flow Intersection
 Norfolk, VA

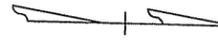


1/27/2016

SHEET
11 of 11