




SECTION A - A

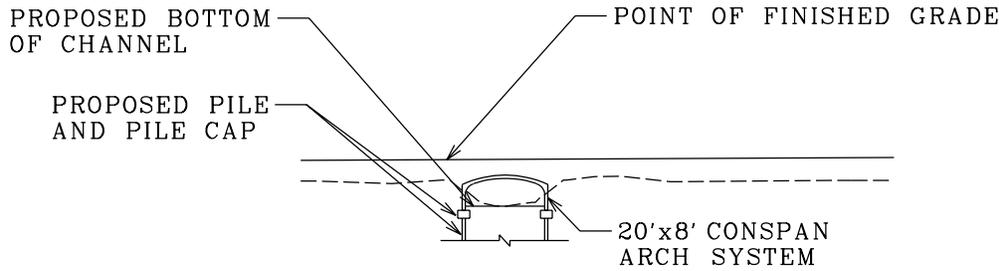


SECTION A1 - A1

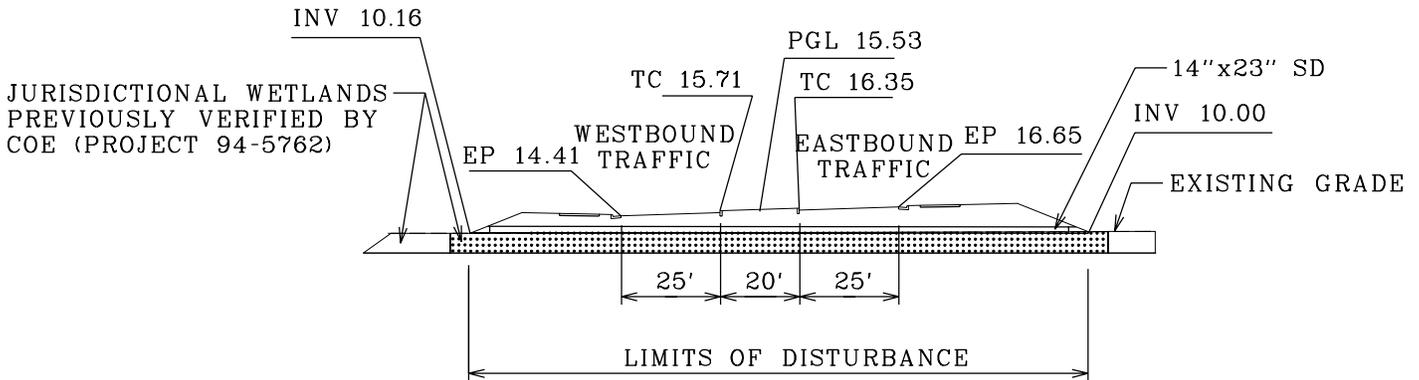

SECTION B - B

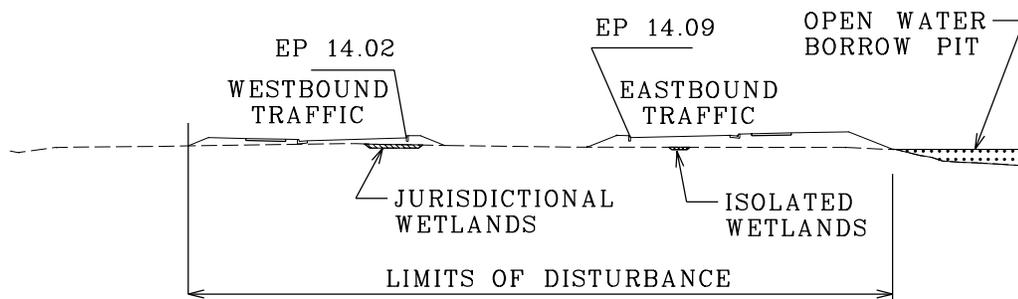

SECTION C - C

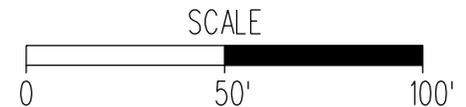

DATUM: NAVD 29

ELBOW ROAD

IN: NORTH LANDING RIVER WATERSHED - HYDROLOGIC UNIT CODE # 03010205

ADJACENT PROPERTY OWNERS: SEE ATTACHED

SECTIONS

CITY: VIRGINIA BEACH

APPLICANT: CITY OF VIRGINIA BEACH

CLARK • NEXSEN
Architecture & Engineering

DATE: FEBRUARY 18, 2004

6160 KEMPSVILLE CIRCLE, SUITE 200A NORFOLK, VIRGINIA

SHEET 9 OF 9