


MAP BASED ON USGS DUFFIELD, VA (179-NE) TOPOGRAPHIC MAP & EARL W. HARTSOCK ESTATE TRACTS SURVEY PLAT

NOTE: PUMP STATION TO BE INSTALLED ABOVE 100 YEAR FLOOD PLAIN ELEVATION.
100 YEAR FLOOD ELEVATION = 1229.08 ±

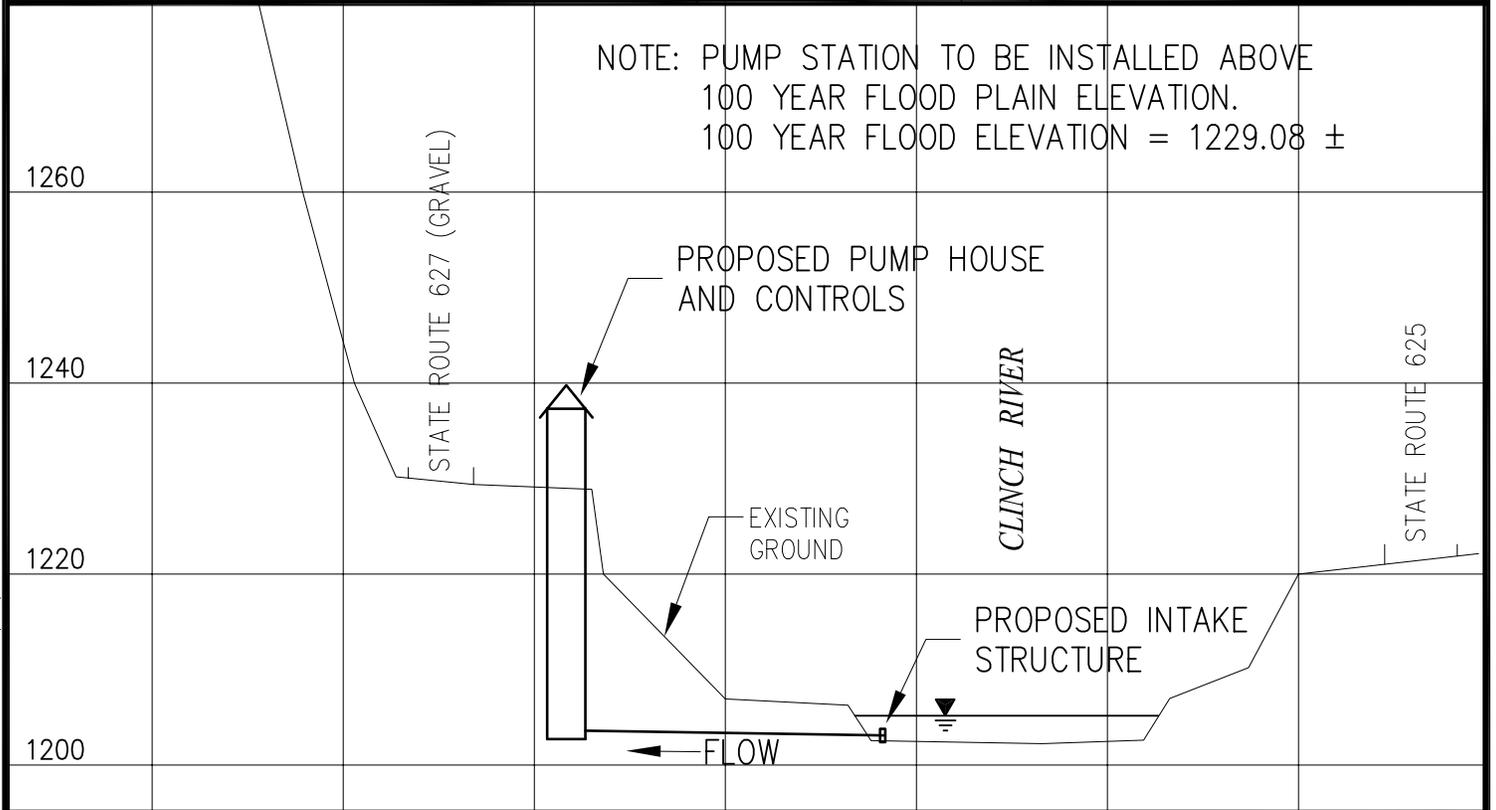

PROPERTY OWNER:
W. CECIL COX

PLAN AND CROSS SECTIONAL WATERLINE VIEW REGIONAL WATER TREATMENT PLANT INTAKE
PLAN SCALE 1" = 100'
PROFILE SCALE 1" = 100' H, 1" = 20' V

PROPOSED WATER INTAKE IN CLINCH RIVER AT RIVER MILE 211± SCOTT COUNTY PUBLIC SERVICE AUTHORITY

 **Mattern & Craig**
CONSULTING ENGINEERS • SURVEYORS

SHEET 1 OF 1
FEBRUARY 2004
COMM. NO. 2166

429 CLAY STREET
KINGSPORT, TENNESSEE 37660
(423) 245-4970
FAX (423) 245-5932