


TIMMONS GROUP

VIRGINIA | NORTH CAROLINA | WEST VIRGINIA
 YOUR VISION ACHIEVED THROUGH OURS.
 THIS DRAWING PREPARED AT THE
 CORPORATE OFFICE
 711 N. Courthouse Road | Richmond, VA 23226-4099
 TEL 804.794.3500 FAX 804.794.7639 www.timmons.com

JOB NO. 65326	THE GALLERIA CHESTERFIELD COUNTY, VIRGINIA	SCALE 1" = 100'	DATE 3/24/04	DATE	REVISION DESCRIPTION
SHEET NO. 1 OF 9	WETLAND IMPACTS MAP - DETAIL	CHECKED BY	DRAWN BY D.A.	DESIGNED BY	

These plans and associated documents are the exclusive property of TIMMONS GROUP and may not be reproduced in whole or in part and shall not be used for any purpose whatsoever, inclusive, but not limited to construction, bidding, and/or construction staking without the express written consent of TIMMONS GROUP.

MAGNETIC

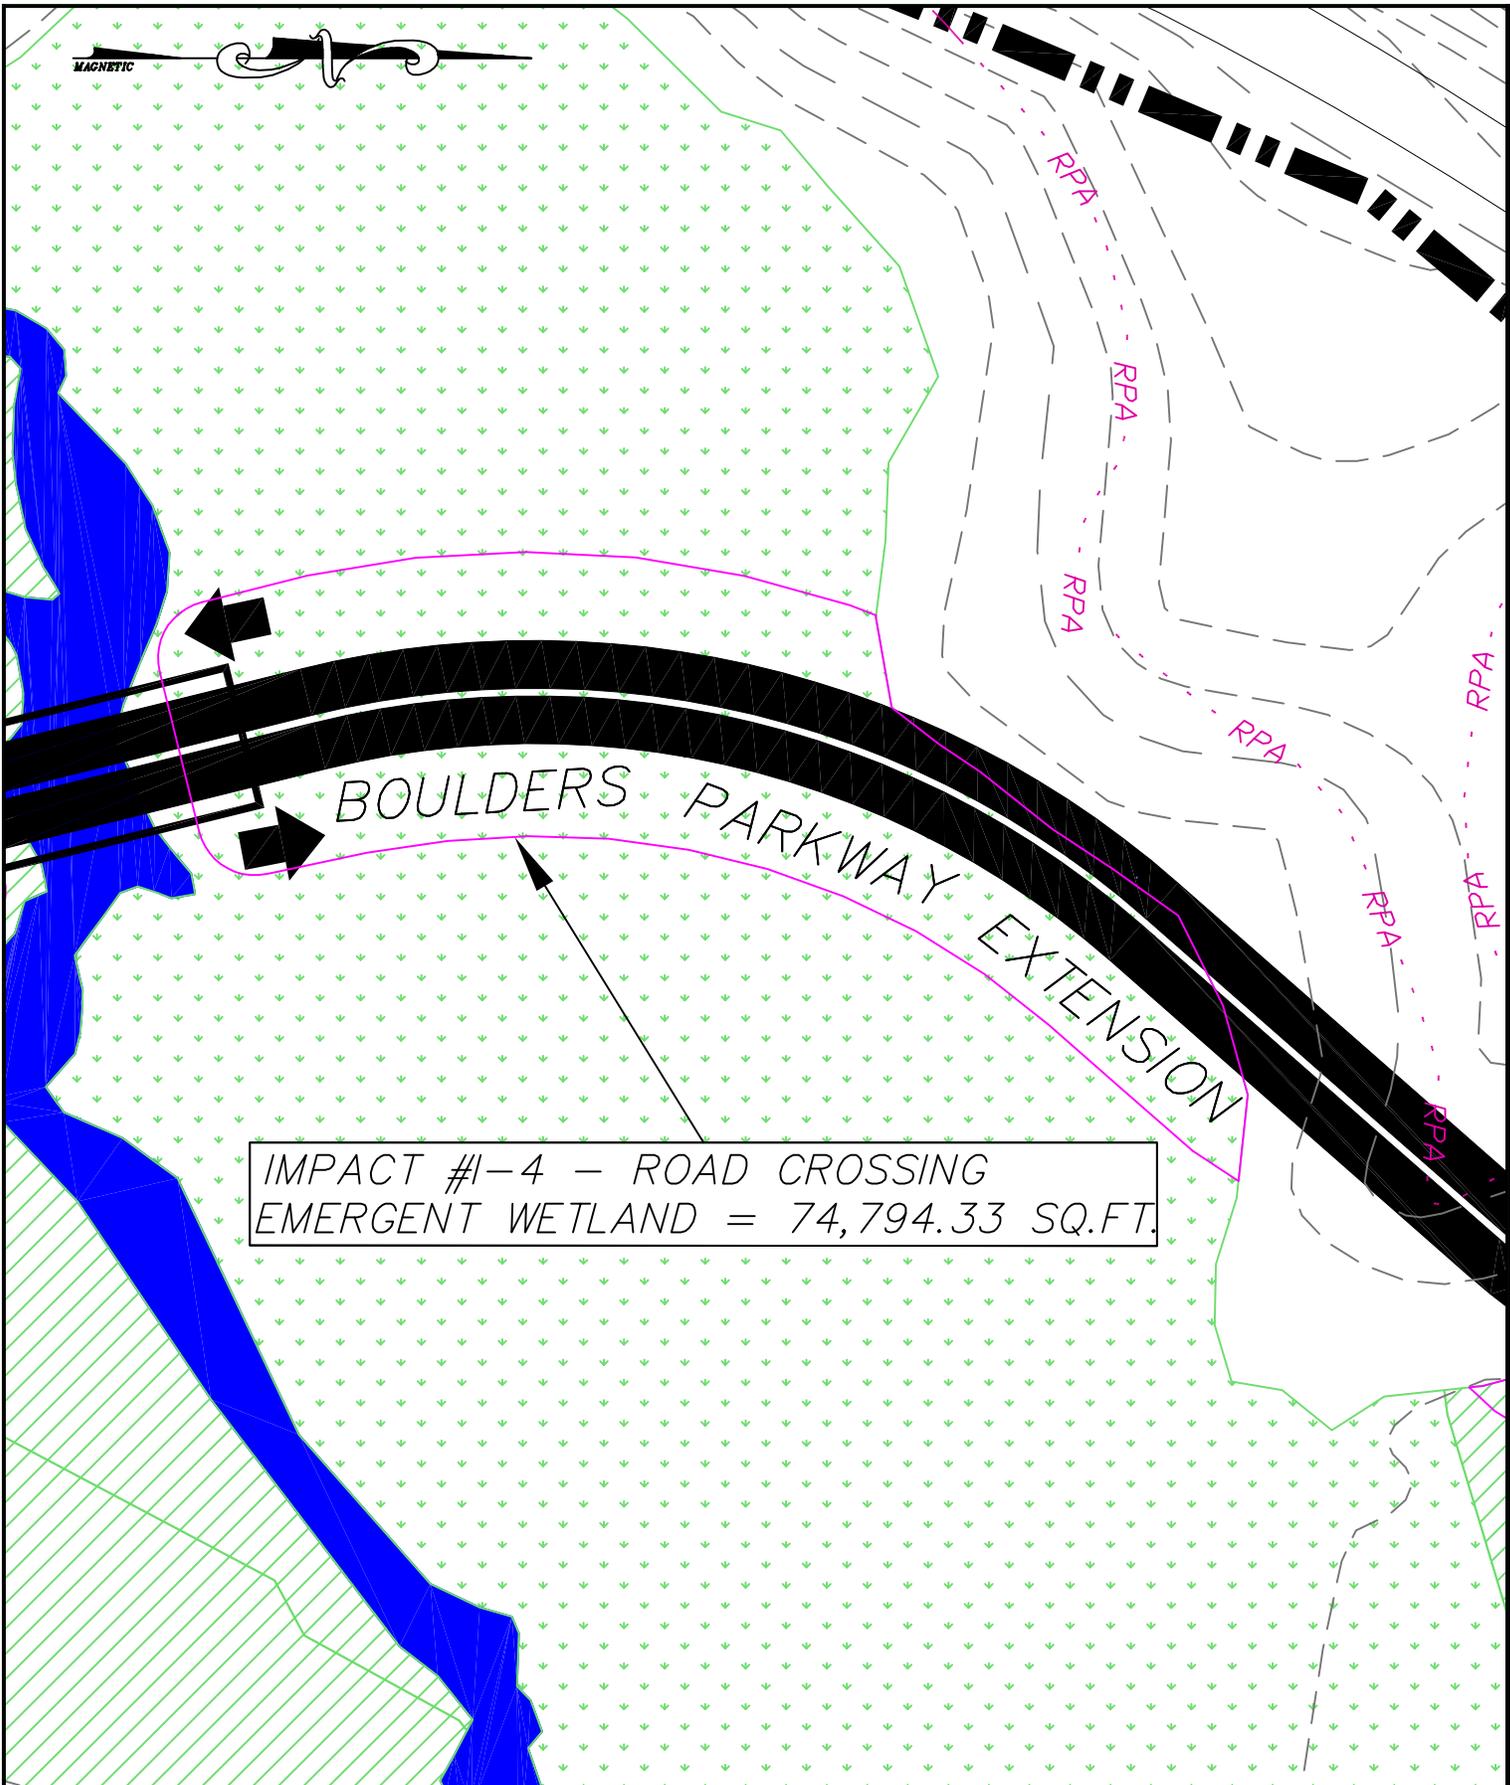

BOULDERS PARKWAY EXTENSION

IMPACT #1-4 - ROAD CROSSING EMERGENT WETLAND = 74,794.33 SQ.FT.

TIMMONS GROUP


YOUR VISION ACHIEVED THROUGH OURS.

VIRGINIA | NORTH CAROLINA | WEST VIRGINIA
THIS DRAWING PREPARED AT THE
CORPORATE OFFICE
711 N. Courthouse Road | Richmond, VA 23236-4099
TEL 804.794.3500 FAX 804.794.7639 www.timmons.com

Site Development | Residential | Infrastructure | Technology

JOB NO. 65326	THE GALLERIA CHESTERFIELD COUNTY, VIRGINIA	SCALE 1" = 100'	DATE 3/24/04	DATE	REVISION DESCRIPTION
SHEET NO. 2 OF 9		WETLAND IMPACTS MAP - DETAIL	CHECKED BY	DRAWN BY D.A.	DESIGNED BY

These plans and associated documents are the exclusive property of TIMMONS GROUP and may not be reproduced in whole or in part and shall not be used for any purpose whatsoever, inclusive, but not limited to construction, bidding, and/or construction staking without the express written consent of TIMMONS GROUP.

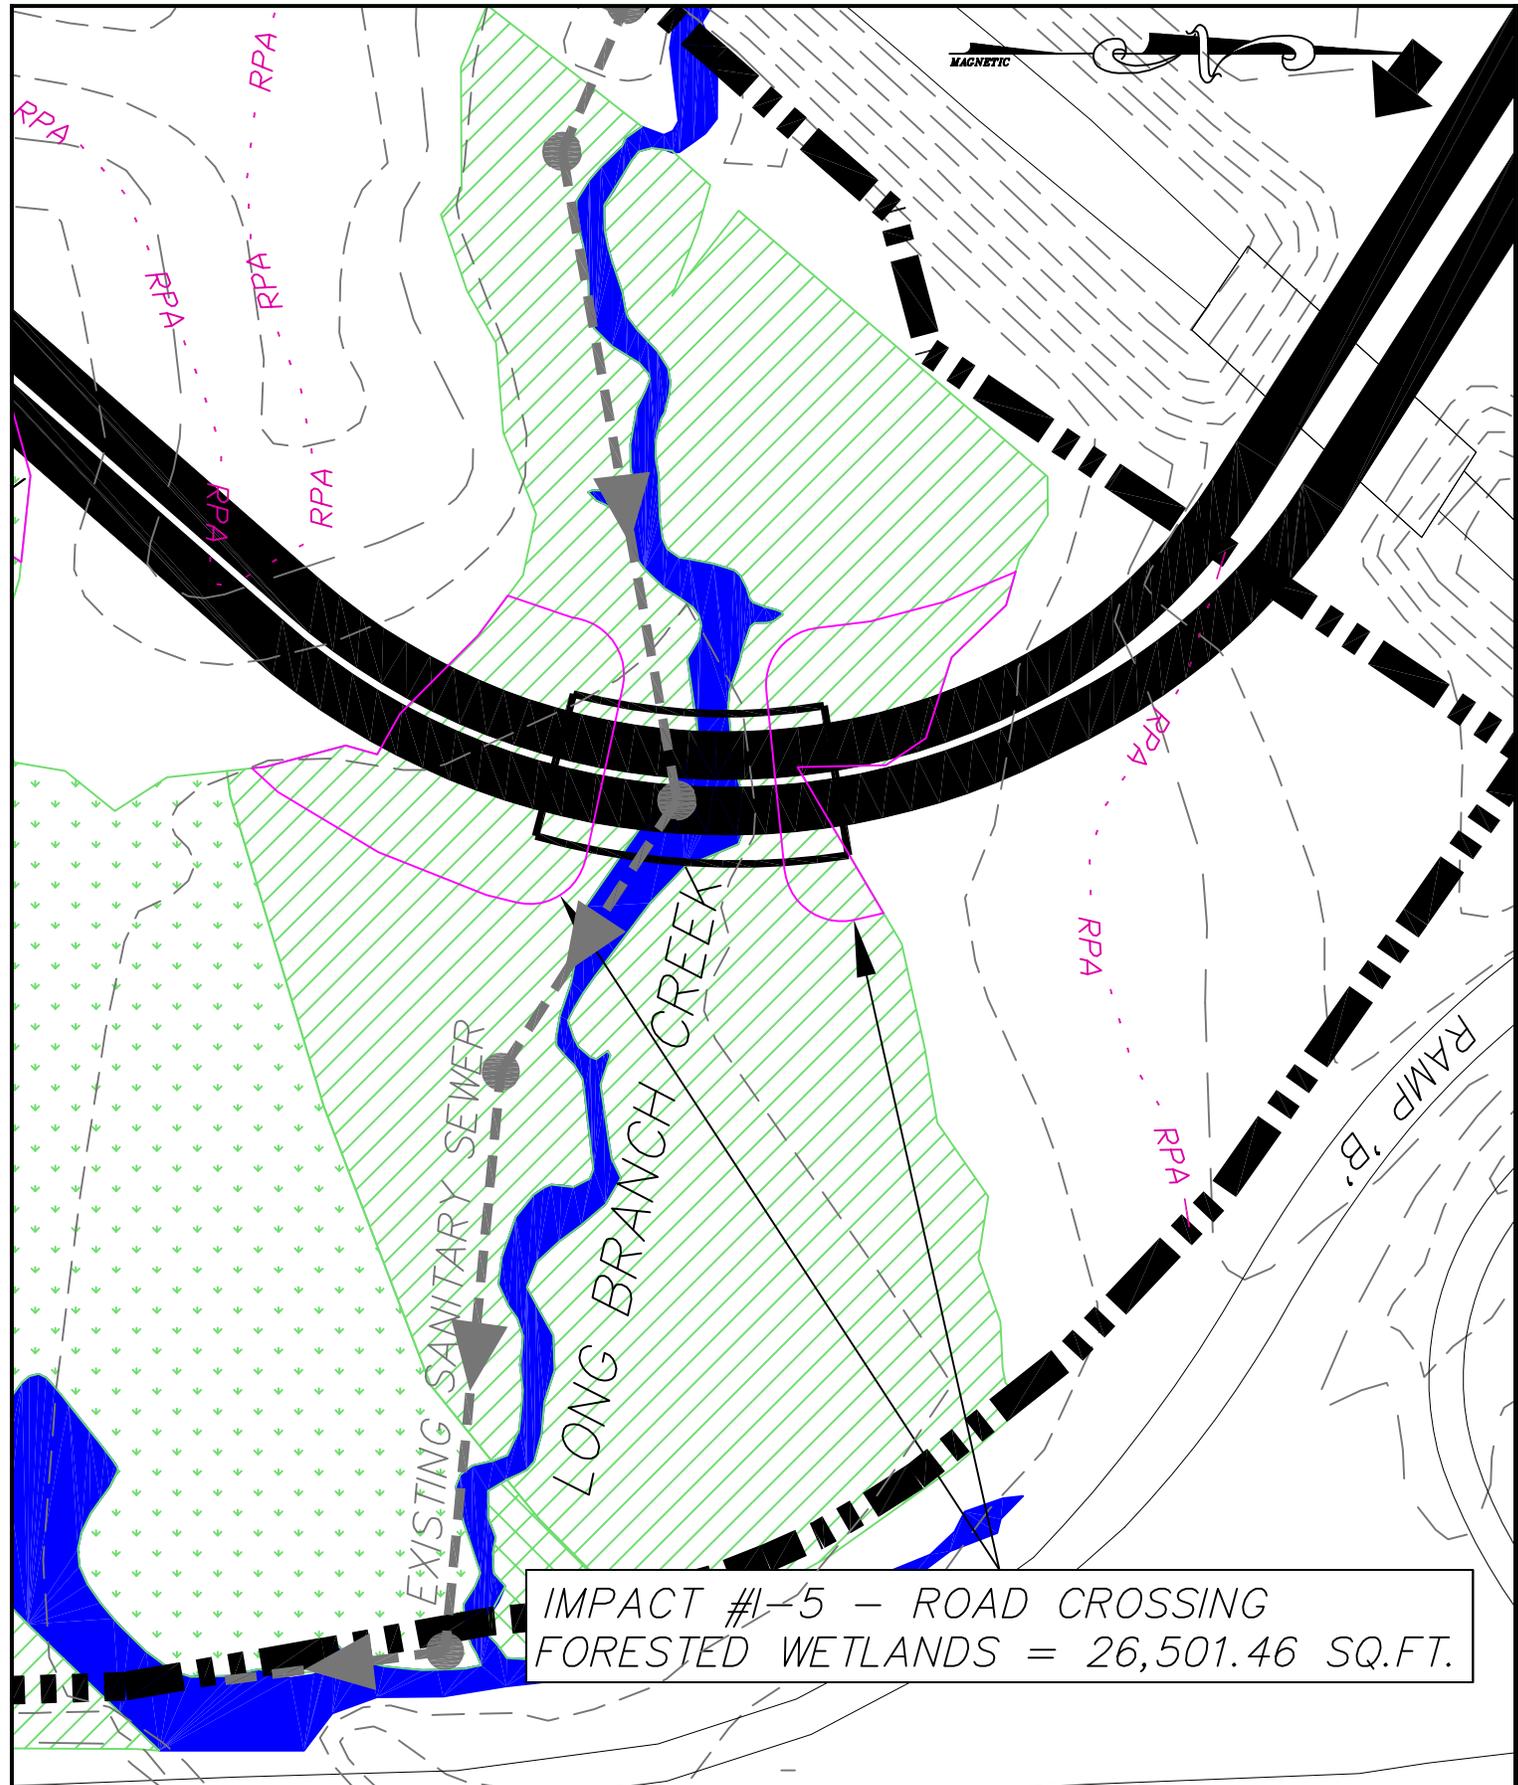

IMPACT #1-5 - ROAD CROSSING
 FORESTED WETLANDS = 26,501.46 SQ.FT.

TIMMONS GROUP


YOUR VISION ACHIEVED THROUGH OURS.

VIRGINIA | NORTH CAROLINA | WEST VIRGINIA
 THIS DRAWING PREPARED AT THE
 CORPORATE OFFICE
 711 N. Courthouse Road | Richmond, VA 23266-4099
 TEL 804.794.3500 FAX 804.794.7639 www.timmons.com

Site Development | Residential | Infrastructure | Technology

JOB NO. 65326	THE GALLERIA CHESTERFIELD COUNTY, VIRGINIA WETLAND IMPACTS MAP - DETAIL	SCALE 1" = 100'	DATE 3/24/04	DATE	REVISION DESCRIPTION
SHEET NO. 3 OF 9		CHECKED BY	DRAWN BY D.A.	DESIGNED BY	

These plans and associated documents are the exclusive property of TIMMONS GROUP and may not be reproduced in whole or in part and shall not be used for any purpose whatsoever, inclusive, but not limited to construction, bidding, and/or construction staking without the express written consent of TIMMONS GROUP.

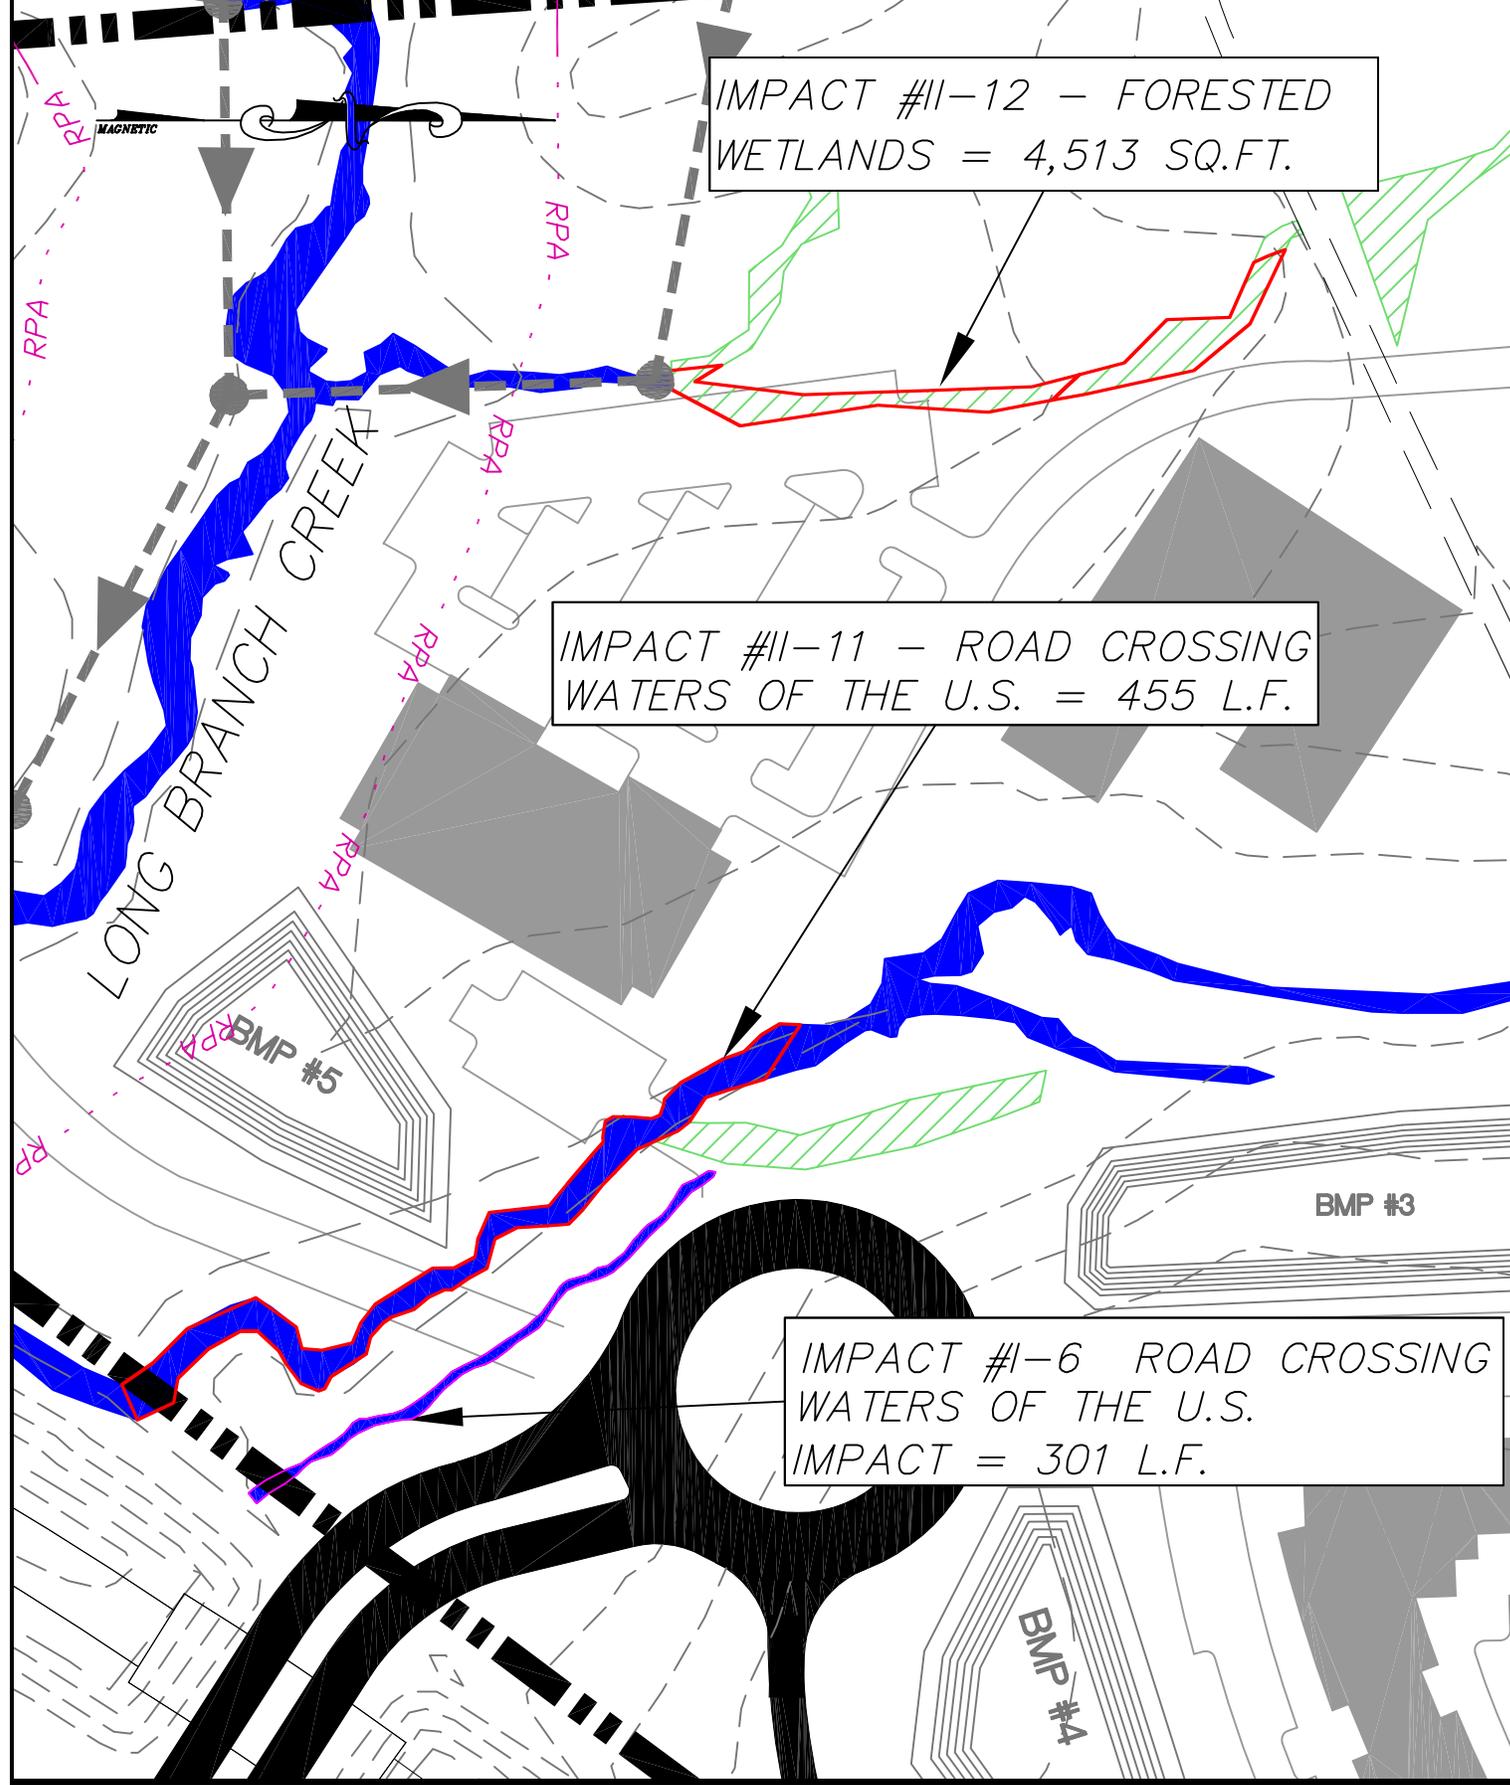


TIMMONS GROUP

VIRGINIA | NORTH CAROLINA | WEST VIRGINIA
 YOUR VISION ACHIEVED THROUGH OURS.
 THIS DRAWING PREPARED AT THE CORPORATE OFFICE
 711 N. Courthouse Road | Richmond, VA 23236-4099
 TEL 804.794.3500 FAX 804.794.7639 www.timmons.com

JOB NO. 65326	THE GALLERIA CHESTERFIELD COUNTY, VIRGINIA	SCALE 1" = 100'	DATE 3/24/04	DATE	REVISION DESCRIPTION
SHEET NO. 4 OF 9	WETLAND IMPACTS MAP - DETAIL	CHECKED BY	DRAWN BY D.A.	DESIGNED BY	

These plans and associated documents are the exclusive property of TIMMONS GROUP and may not be reproduced in whole or in part and shall not be used for any purpose whatsoever, inclusive, but not limited to construction, bidding, and/or construction staking without the express written consent of TIMMONS GROUP.

IMPACT #11-7
 WATERS OF THE U.S.
 IMPACT = 763 L.F.

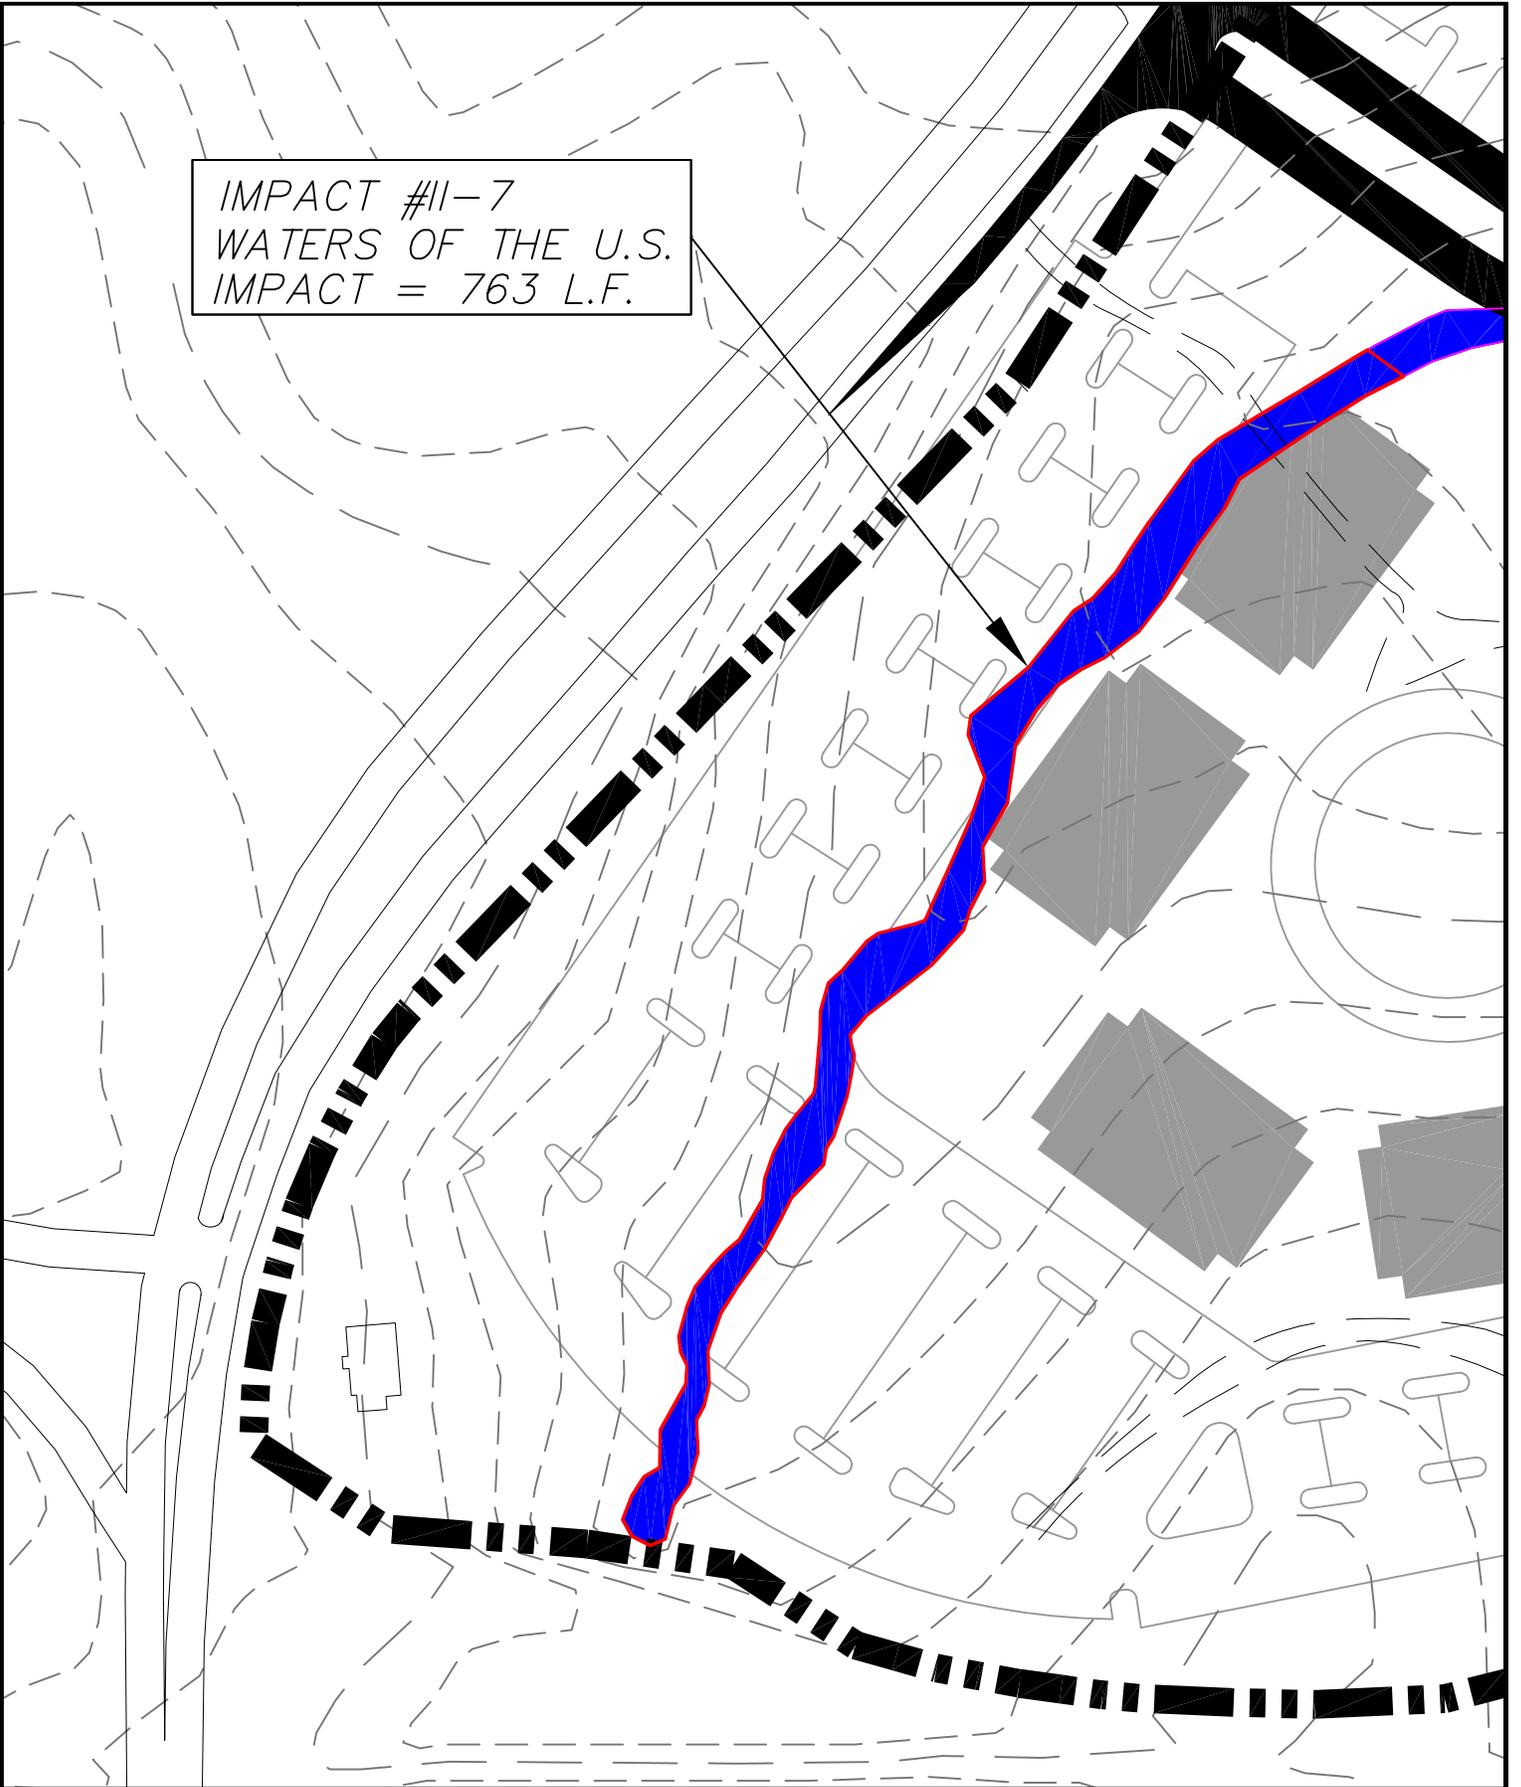

TIMMONS GROUP

YOUR VISION ACHIEVED THROUGH OURS.

VIRGINIA | NORTH CAROLINA | WEST VIRGINIA
 THIS DRAWING PREPARED AT THE
 CORPORATE OFFICE
 711 N. Courthouse Road | Richmond, VA 23236-4099
 TEL 804.794.3500 FAX 804.794.7639 www.timmons.com

Site Development | Residential | Infrastructure | Technology

JOB NO. 65326	THE GALLERIA CHESTERFIELD COUNTY, VIRGINIA	SCALE 1" = 100'	DATE 3/24/04	DATE	REVISION DESCRIPTION
SHEET NO. 5 OF 9	WETLAND IMPACTS MAP - DETAIL	CHECKED BY	DRAWN BY D.A.	DESIGNED BY	

These plans and associated documents are the exclusive property of TIMMONS GROUP and may not be reproduced in whole or in part and shall not be used for any purpose whatsoever, inclusive, but not limited to construction, bidding, and/or construction staking without the express written consent of TIMMONS GROUP.

IMPACT #11-10 - ROAD CROSSING
WATERS OF THE U.S. = 76 L.F.

IMPACT #11-9
FORESTED WETLANDS
IMPACT = 3,078.63 SQ.FT.



TIMMONS GROUP

YOUR VISION ACHIEVED THROUGH OURS.

VIRGINIA | NORTH CAROLINA | WEST VIRGINIA
THIS DRAWING PREPARED AT THE
CORPORATE OFFICE
711 N. Courthouse Road | Richmond, VA 23236-4099
TEL 804.794.3500 FAX 804.794.7639 www.timmons.com

Site Development | Residential | Infrastructure | Technology

JOB NO. 65326	THE GALLERIA CHESTERFIELD COUNTY, VIRGINIA	SCALE 1" = 100'	DATE 3/24/04	DATE	REVISION DESCRIPTION
SHEET NO. 6 OF 9	WETLAND IMPACTS MAP - DETAIL	CHECKED BY	DRAWN BY D.A.	DESIGNED BY	

These plans and associated documents are the exclusive property of TIMMONS GROUP and may not be reproduced in whole or in part and shall not be used for any purpose whatsoever, inclusive, but not limited to construction, bidding, and/or construction staking without the express written consent of TIMMONS GROUP.

IMPACT #11-13 ROAD CROSSING
WATERS OF THE U.S. = 91 L.F.

IMPACT #11-15
WATERS OF THE U.S.
IMPACT = 1,285 L.F.

IMPACT #11-14 - ROAD CROSSING
FORESTED WETLANDS = 5,196 SQ.FT.

TIMMONS GROUP


YOUR VISION ACHIEVED THROUGH OURS.

VIRGINIA | NORTH CAROLINA | WEST VIRGINIA
THIS DRAWING PREPARED AT THE
CORPORATE OFFICE
711 N. Courthouse Road | Richmond, VA 23236-4099
TEL 804.794.3590 FAX 804.794.7639 www.timmons.com

Site Development | Residential | Infrastructure | Technology

JOB NO. 65326	THE GALLERIA CHESTERFIELD COUNTY, VIRGINIA	SCALE 1" = 100'	DATE 3/24/04	DATE	REVISION DESCRIPTION
SHEET NO. 7 OF 9	WETLAND IMPACTS MAP - DETAIL	CHECKED BY	DRAWN BY D.A.	DESIGNED BY	

These plans and associated documents are the exclusive property of TIMMONS GROUP and may not be reproduced in whole or in part and shall not be used for any purpose whatsoever, inclusive, but not limited to construction, bidding, and/or construction staking without the express written consent of TIMMONS GROUP.

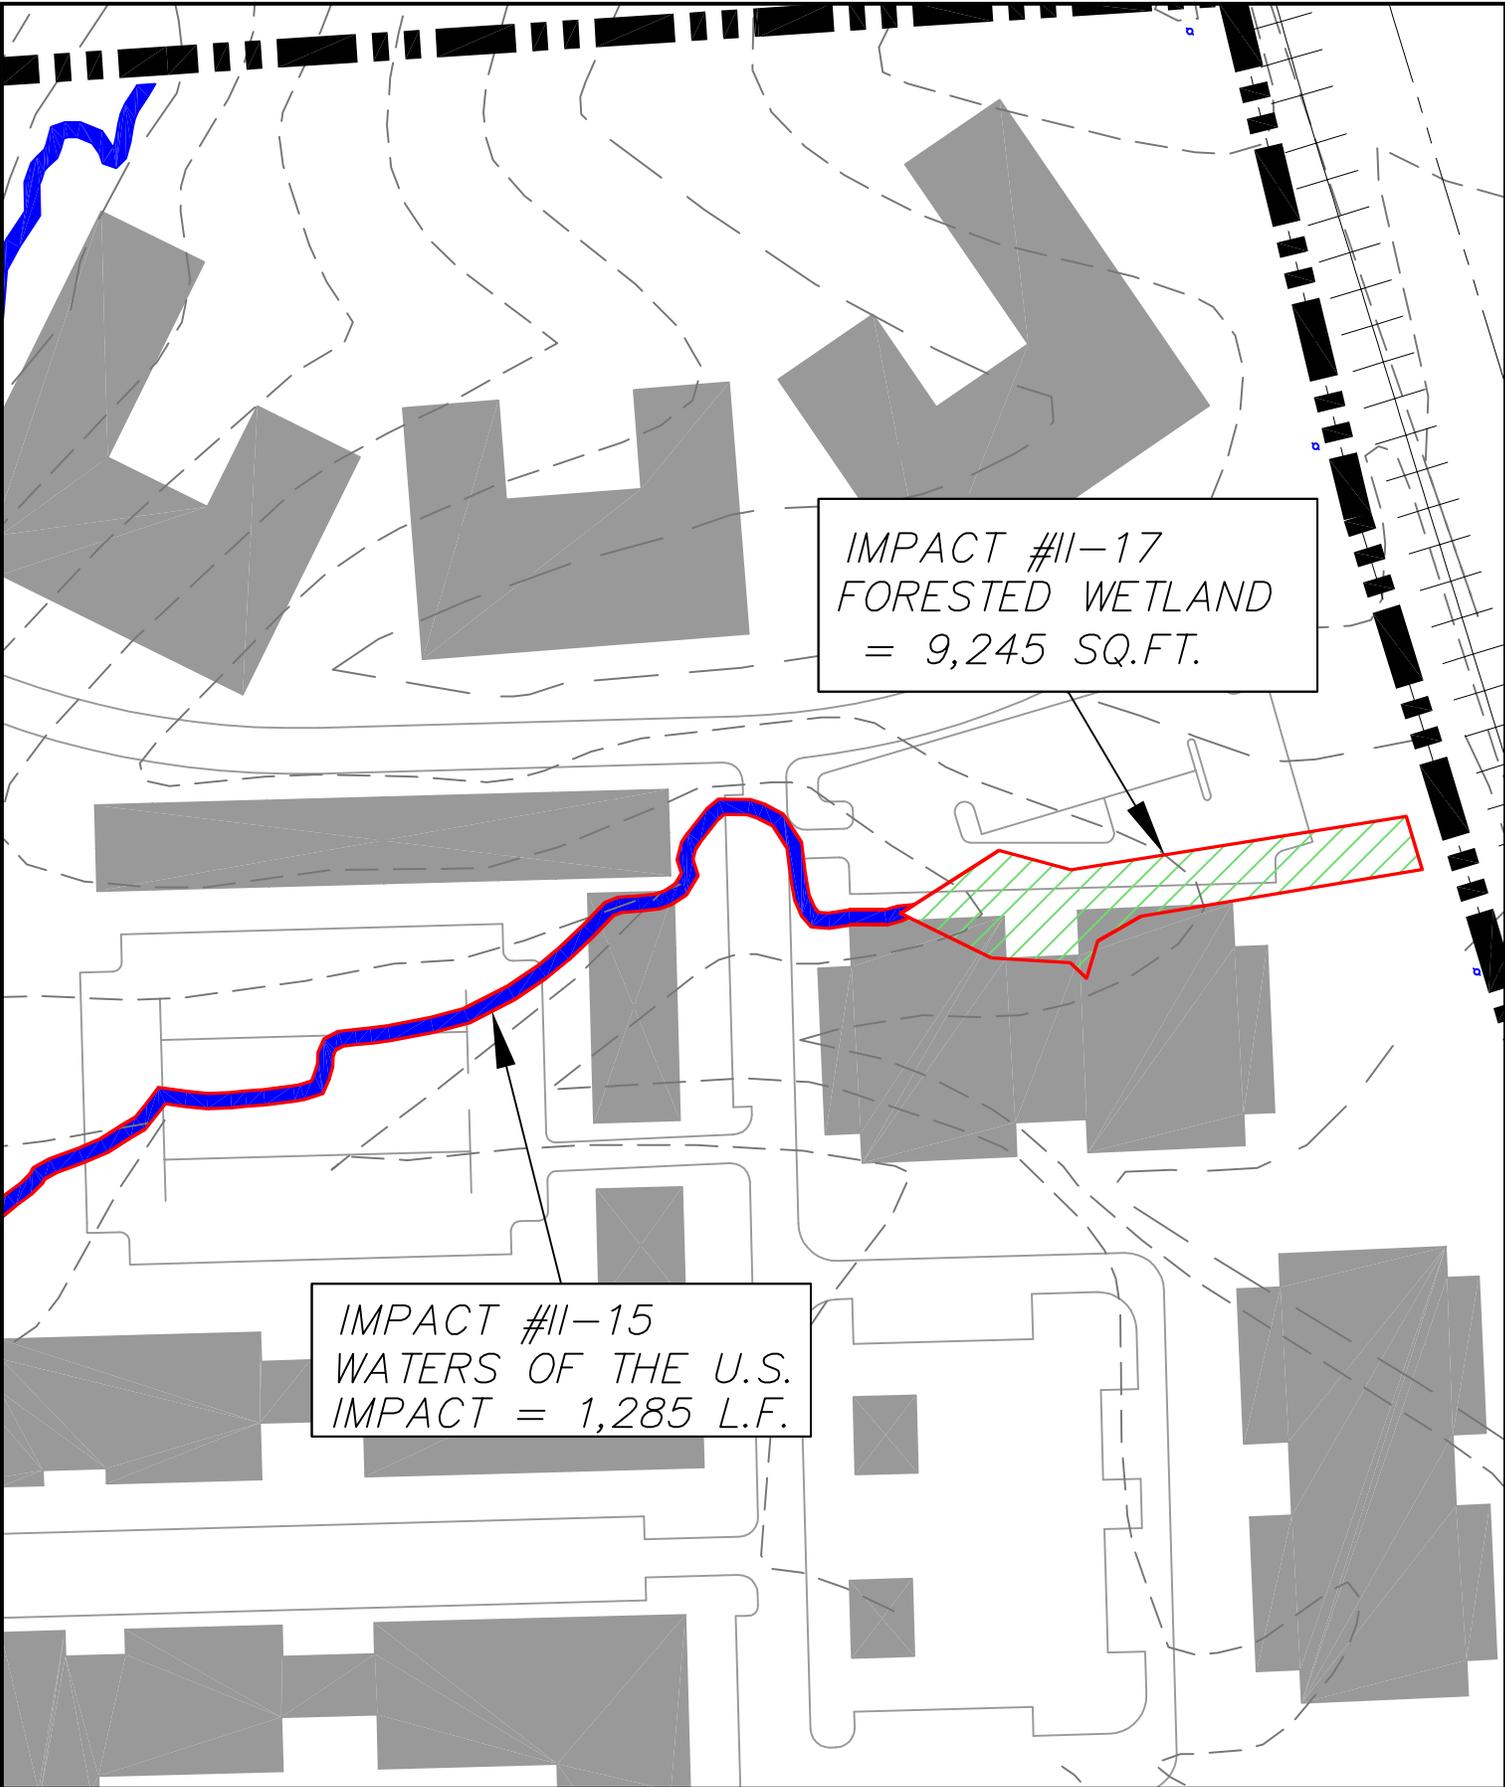

IMPACT #II-17
 FORESTED WETLAND
 = 9,245 SQ.FT.

IMPACT #II-15
 WATERS OF THE U.S.
 IMPACT = 1,285 L.F.

TIMMONS GROUP

YOUR VISION ACHIEVED THROUGH OURS.


VIRGINIA | NORTH CAROLINA | WEST VIRGINIA
 THIS DRAWING PREPARED AT THE
 CORPORATE OFFICE
 711 N. Courthouse Road | Richmond, VA 23236-4099
 TEL 804.794.3500 FAX 804.794.7639 www.timmons.com

Site Development | Residential | Infrastructure | Technology

JOB NO. 65326	THE GALLERIA CHESTERFIELD COUNTY, VIRGINIA	SCALE 1" = 100'	DATE 3/24/04	DATE	REVISION DESCRIPTION
SHEET NO. 8 OF 9	WETLAND IMPACTS MAP - DETAIL	CHECKED BY	DRAWN BY D.A.	DESIGNED BY	

These plans and associated documents are the exclusive property of TIMMONS GROUP and may not be reproduced in whole or in part and shall not be used for any purpose whatsoever, inclusive, but not limited to construction, bidding, and/or construction staking without the express written consent of TIMMONS GROUP.

IMPACT #11-16
 WATERS OF THE U.S. = 433 L.F.

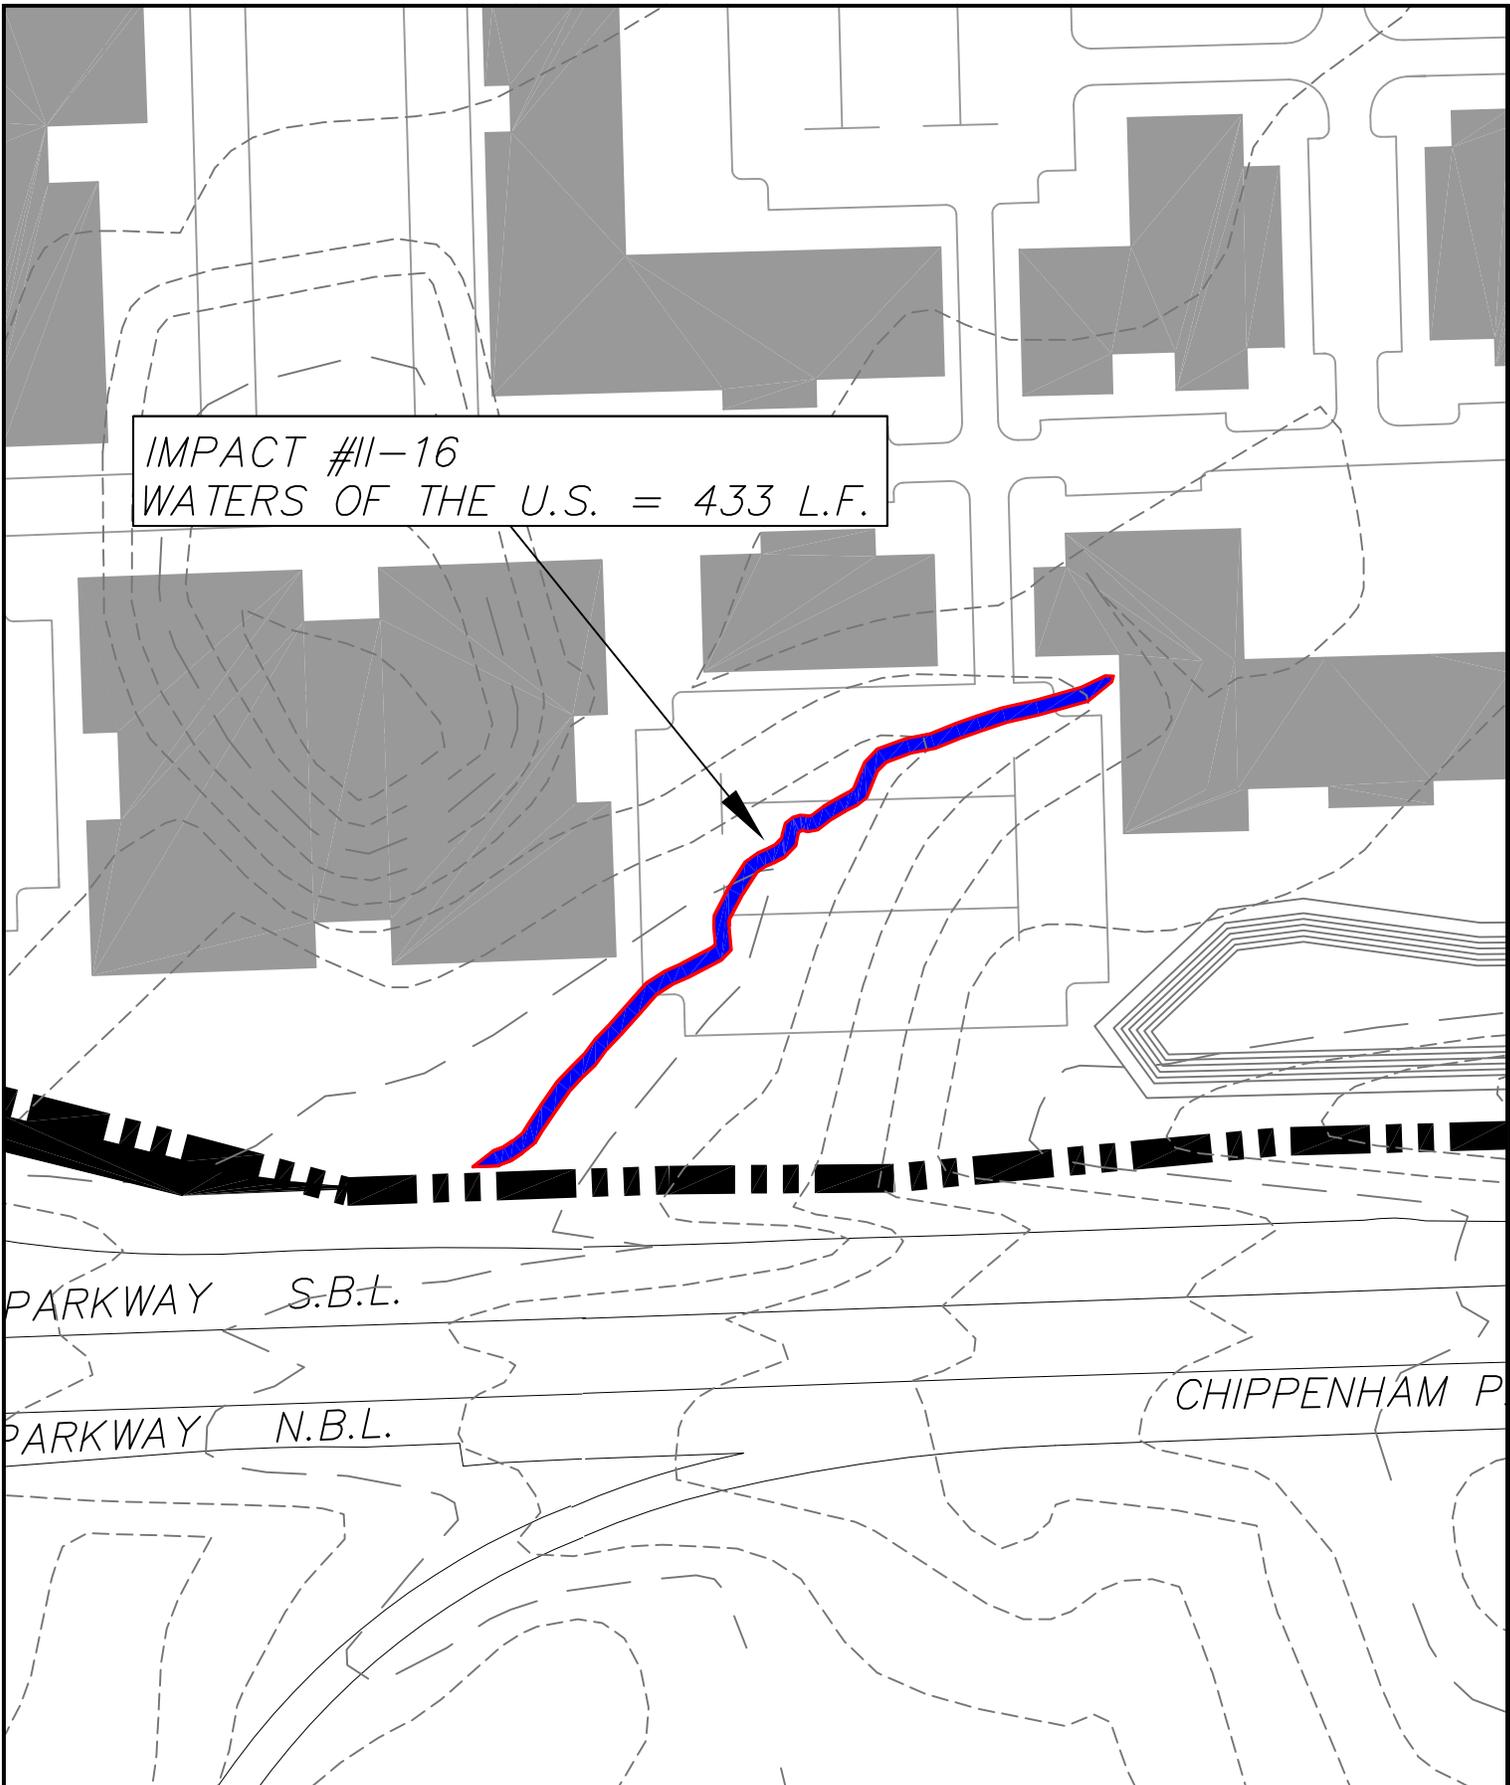

TIMMONS GROUP


YOUR VISION ACHIEVED THROUGH OURS.

VIRGINIA | NORTH CAROLINA | WEST VIRGINIA
 THIS DRAWING PREPARED AT THE
 CORPORATE OFFICE
 711 N. Courthouse Road | Richmond, VA 23236-4099
 TEL 804.794.3500 FAX 804.794.7639 www.timmons.com

Site Development | Residential | Infrastructure | Technology

JOB NO. 65326	THE GALLERIA CHESTERFIELD COUNTY, VIRGINIA	SCALE 1" = 100'	DATE 3/24/04	DATE	REVISION DESCRIPTION
SHEET NO. 9 OF 9	WETLAND IMPACTS MAP - DETAIL	CHECKED BY	DRAWN BY D.A.	DESIGNED BY	

These plans and associated documents are the exclusive property of TIMMONS GROUP and may not be reproduced in whole or in part and shall not be used for any purpose whatsoever, inclusive, but not limited to construction, bidding, and/or construction staking without the express written consent of TIMMONS GROUP.

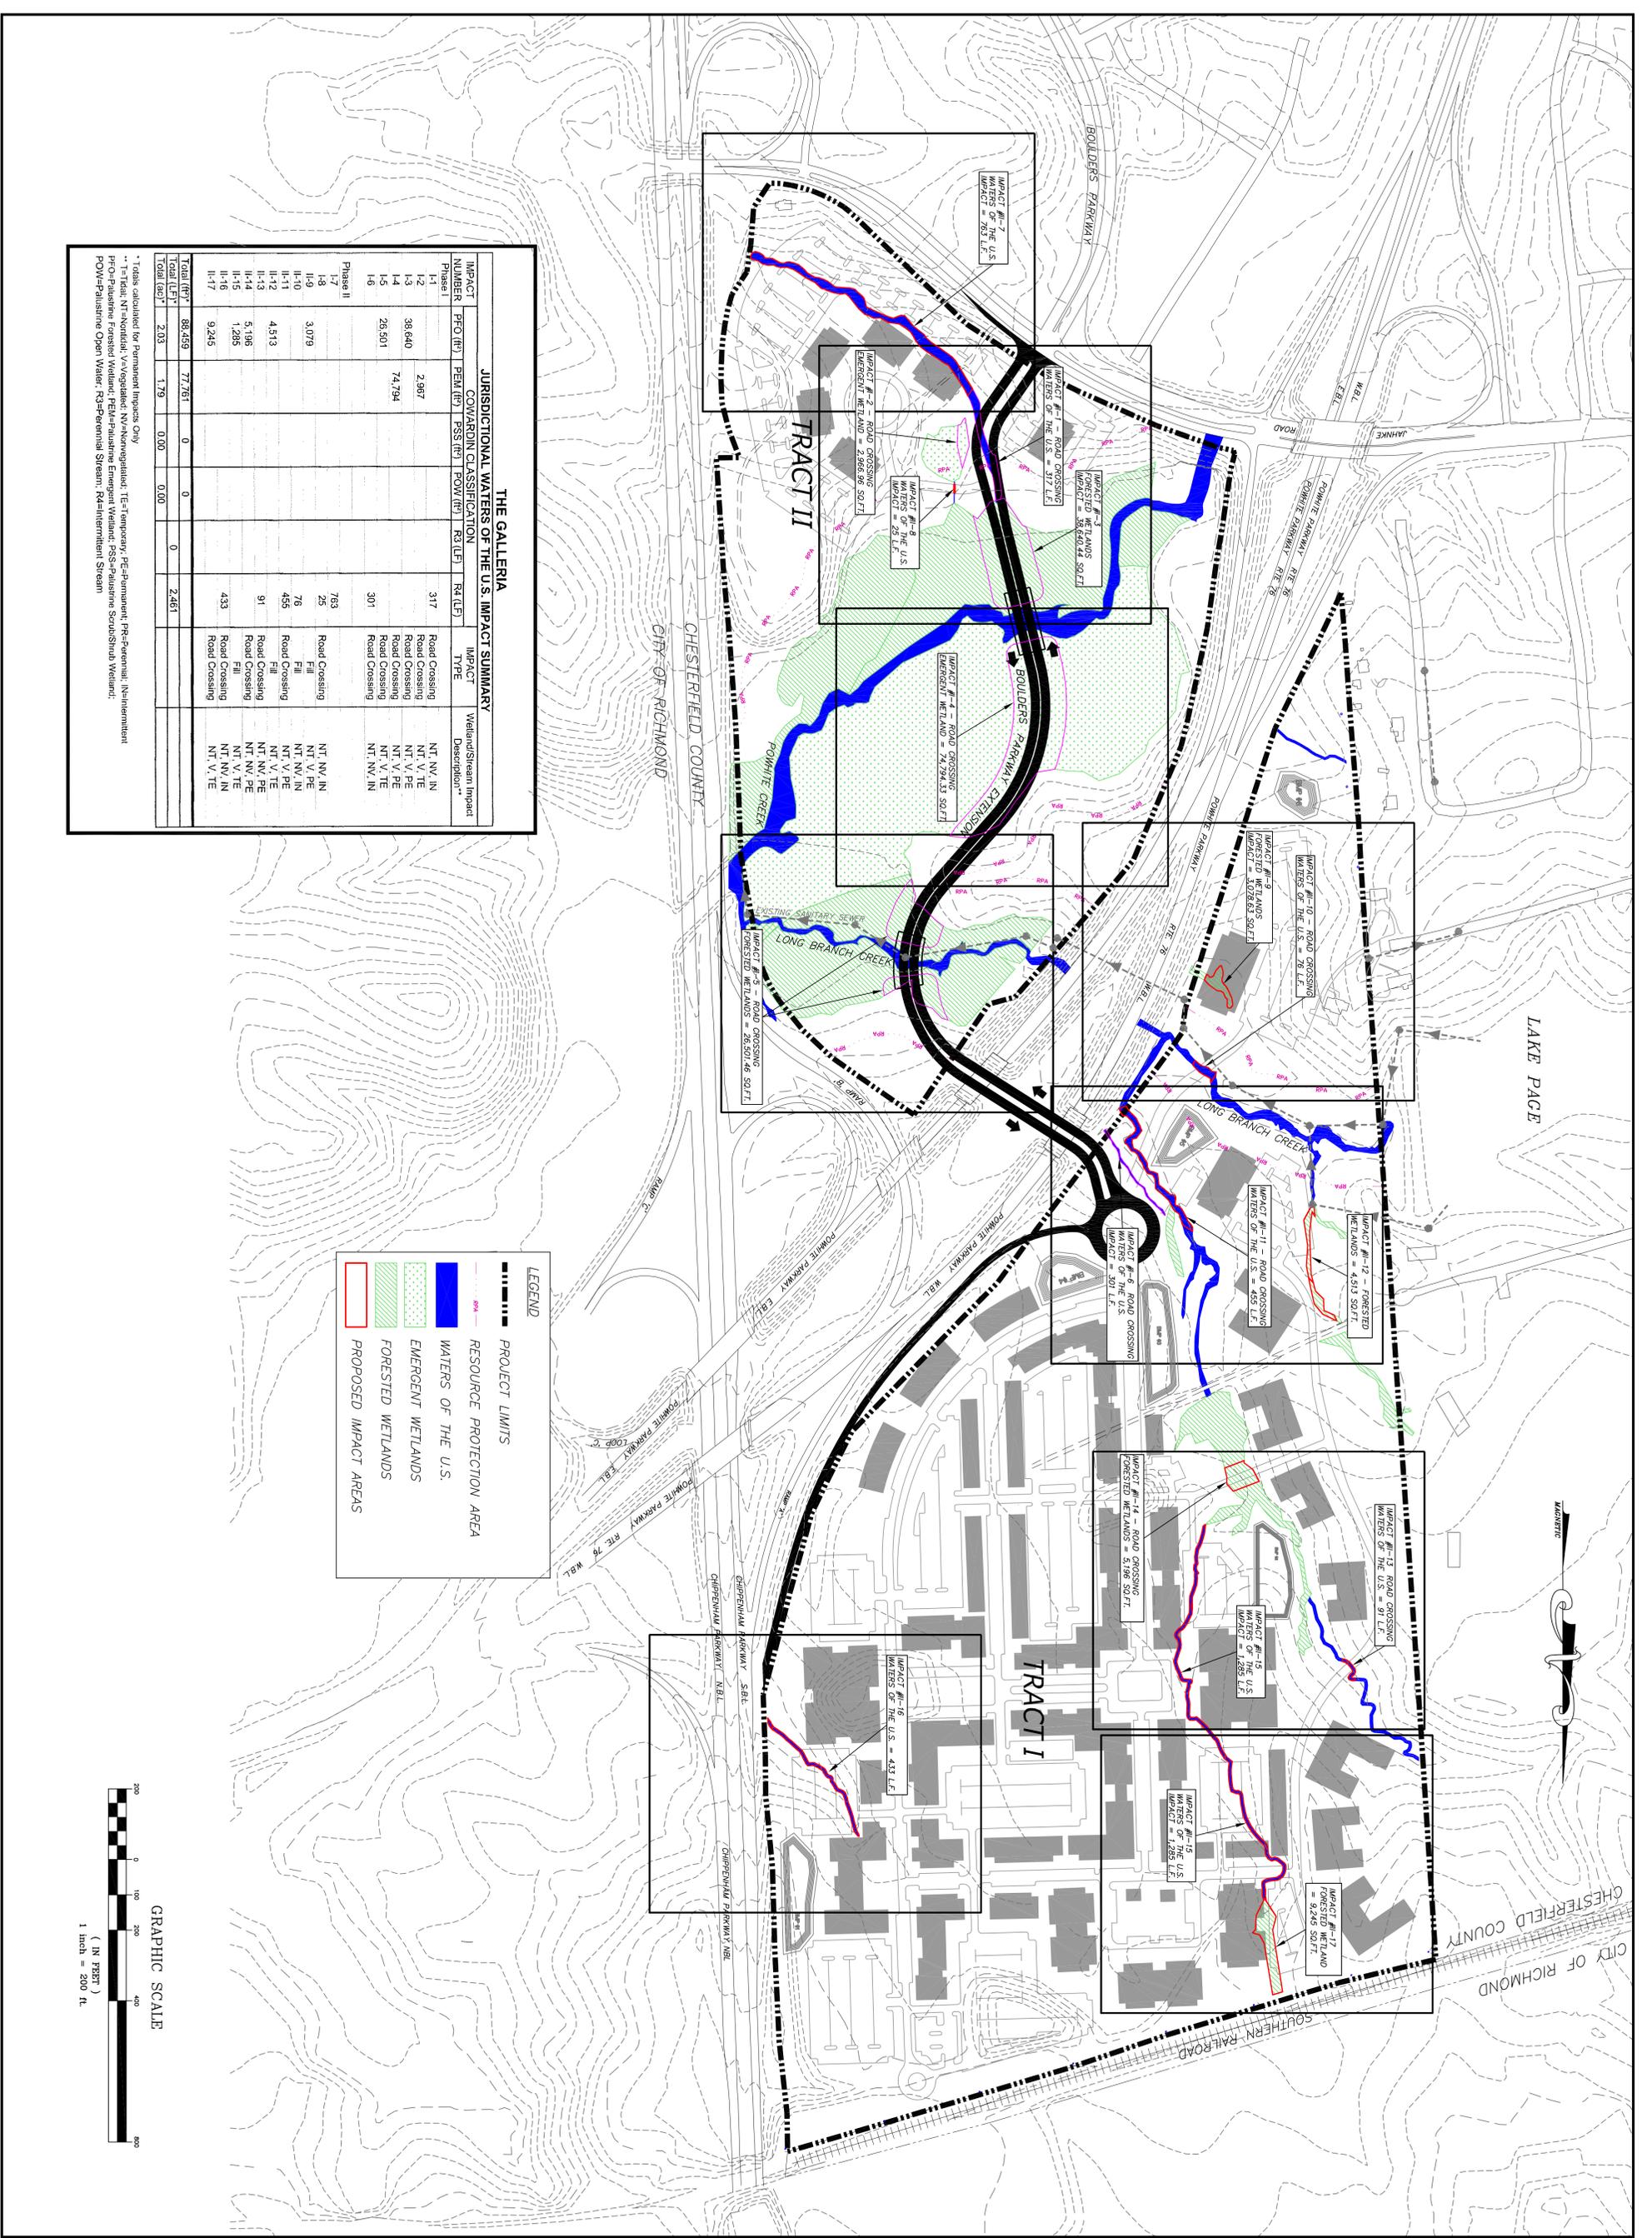

JURISDICTIONAL WATERS OF THE U.S. IMPACT SUMMARY

IMPACT NUMBER	COMBINATION CLASSIFICATION				IMPACT TYPE	Wetland/Stream Impact Description**
	PEM (ft)	PSS (ft)	POW (ft)	R3 (ft)		
Phase I						
I-1						
I-2	38,640	2,967			Road Crossing	NT, NV, IN
I-3					Road Crossing	NT, V, TE
I-4	74,794				Road Crossing	NT, V, PE
I-5	26,901				Road Crossing	NT, V, PE
I-6					Road Crossing	NT, V, TE
Phase II						
II-8					Road Crossing	NT, NV, IN
II-9	3,079				Fill	NT, V, PE
II-10					Fill	NT, NV, IN
II-11					Road Crossing	NT, V, PE
II-12	4,513				Fill	NT, V, TE
II-13					Road Crossing	NT, NV, PE
II-14	5,196				Road Crossing	NT, NV, PE
II-15	1,285				Fill	NT, V, TE
II-16					Road Crossing	NT, NV, IN
II-17	9,245				Road Crossing	NT, V, TE
Total (ft)	88,459	77,767	0	0		
Total (sq ft)	2,03	1,79	0.00	0.00		2,461

TIMMONS GROUP

THE GALLERIA CHESTERFIELD COUNTY, VIRGINIA SELECTED ALTERNATIVE / OVERALL SUMMARY MAP

VIRGINIA | NORTH CAROLINA | WEST VIRGINIA
 YOUR VISION ACHIEVED THROUGH OURS.
 THIS DRAWING PREPARED AT THE CORPORATE OFFICE
 711 N. Courthouse Road | Richmond, VA 23236-4099
 TEL 804.794.3500 FAX 804.794.7639 www.timmons.com

JOB NO. 65326	SHEET NO.	SCALE 1" = 200'	CHECKED BY DARRINGTON	DESIGNED BY	DATE 3/24/04	Site Development Residential Infrastructure Technology	
						DATE	REVISION DESCRIPTION

These plans and associated documents are the exclusive property of TIMMONS GROUP and may not be reproduced in whole or in part and shall not be used for any purpose whatsoever, inclusive, but not limited to construction, bidding, and/or construction staking without the express written consent of TIMMONS GROUP.