


LIVING AREA
1730 sq ft


UNIT 160 - PARIAL ADA

ENGLISH VILLAGE

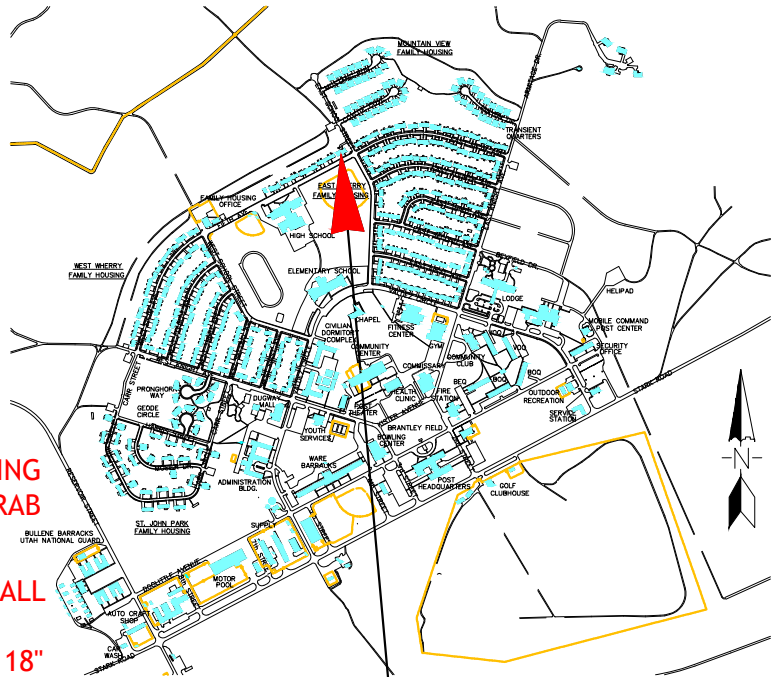

214

VICINITY MAP

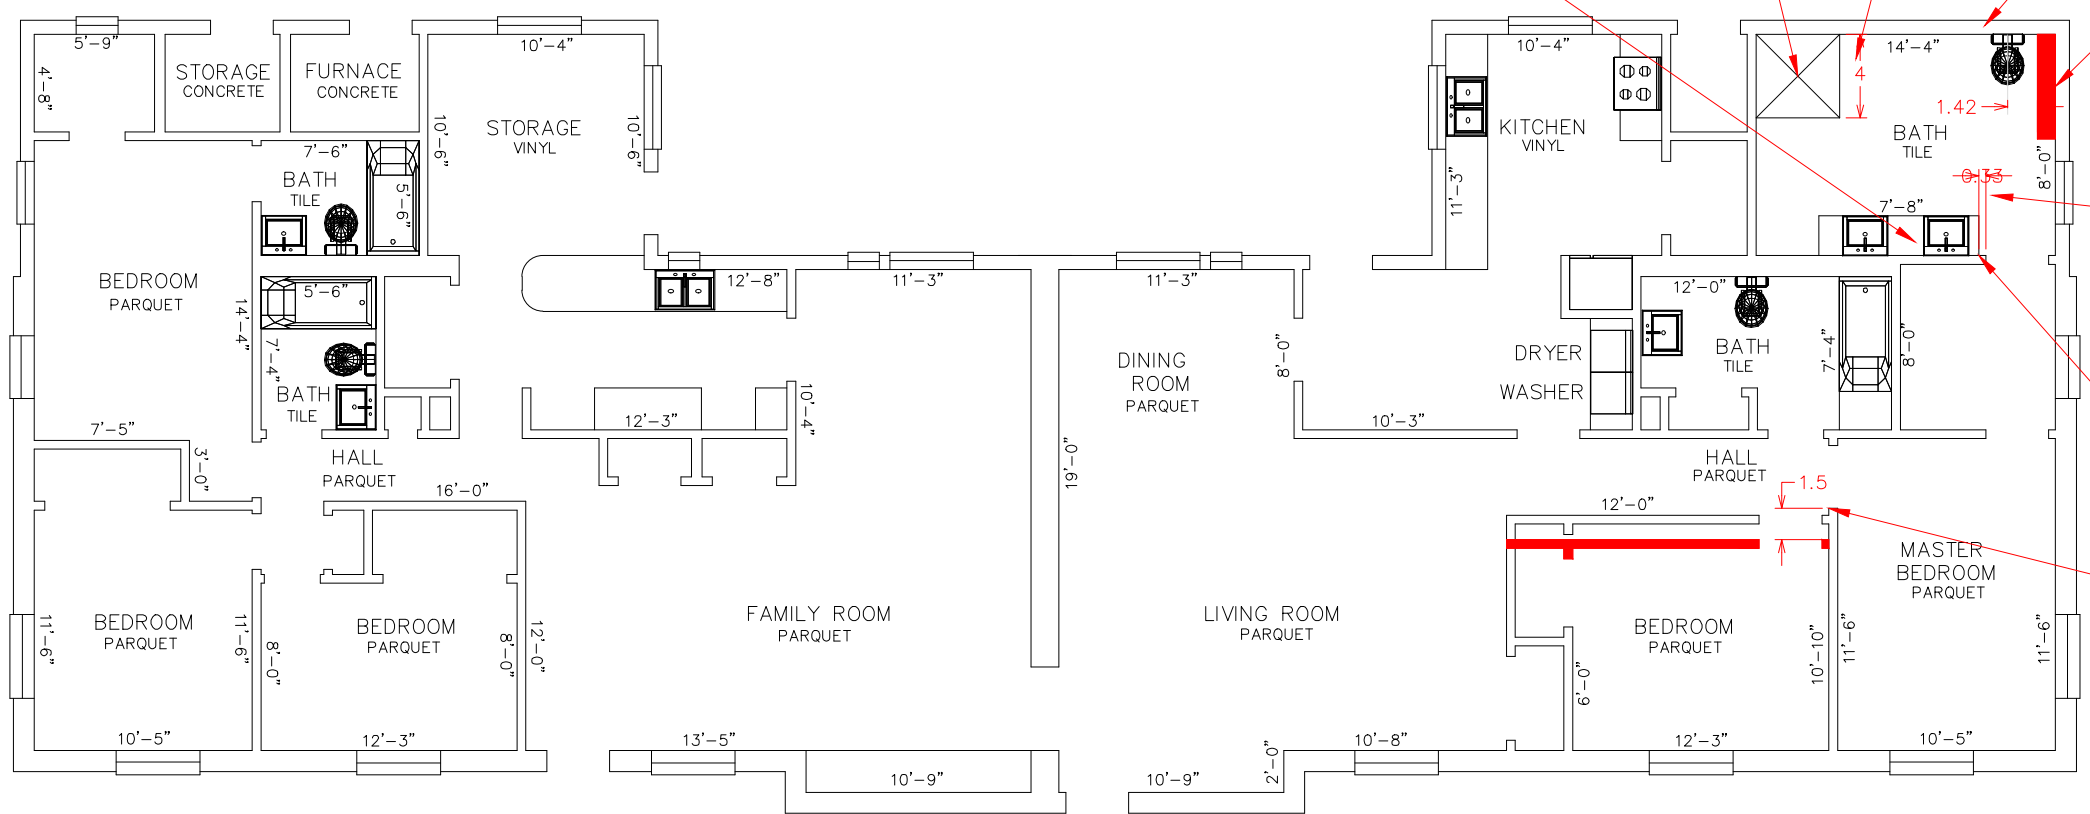

NEED UNDER SINK CLR

ADD BLOCKING FOR GRAB BARS

NEED 5' NO CURB

ADD BLOCKING FOR GRAB BARS

ADD WALL NEED 16" TO 18" MAX

ADD WALL NEED 18" MIN (MOVE SINKS)

ADD WALL NEED 18" MIN

ADD WALL NEED 18" MIN (MOVE WALL)



UNIT 214 - ADA-REN

Real Property Master Plan Housing - General Information

UNIT 214 - ADA-REN
6 Bedroom - Converted 3B Unit
(ADA Unit)
East Wherry North- English Village

U.S.A. GARRISON DUGWAY DIRECTORATE OF PUBLIC WORKS DUGWAY, UTAH

SPACE ALLOCATION APPROVAL RECOMMENDED BY
THE RPPB EXECUTIVE SECRETARY


see "Drawing Index" for signature
DIRECTOR OF PUBLIC WORKS: Mr. JOHN R. CRAIG

APPROVED BY
THE REAL PROPERTY PLANNING BOARD

see "Drawing Index" for signature
USA GARRISON DUGWAY MANAGER: Mr. AUDY R. SNODGRASS


GROSS FLOOR AREA 2,791.3 SQ. FT.
NET LIVING AREA 1,943.8 SQ. FT.

ENGLISH VILLAGE

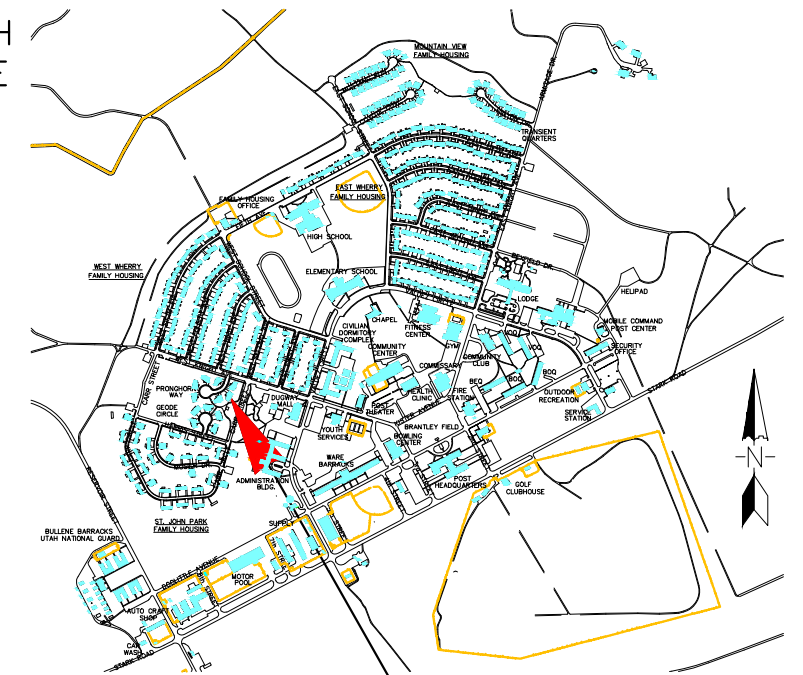

VICINITY MAP

402

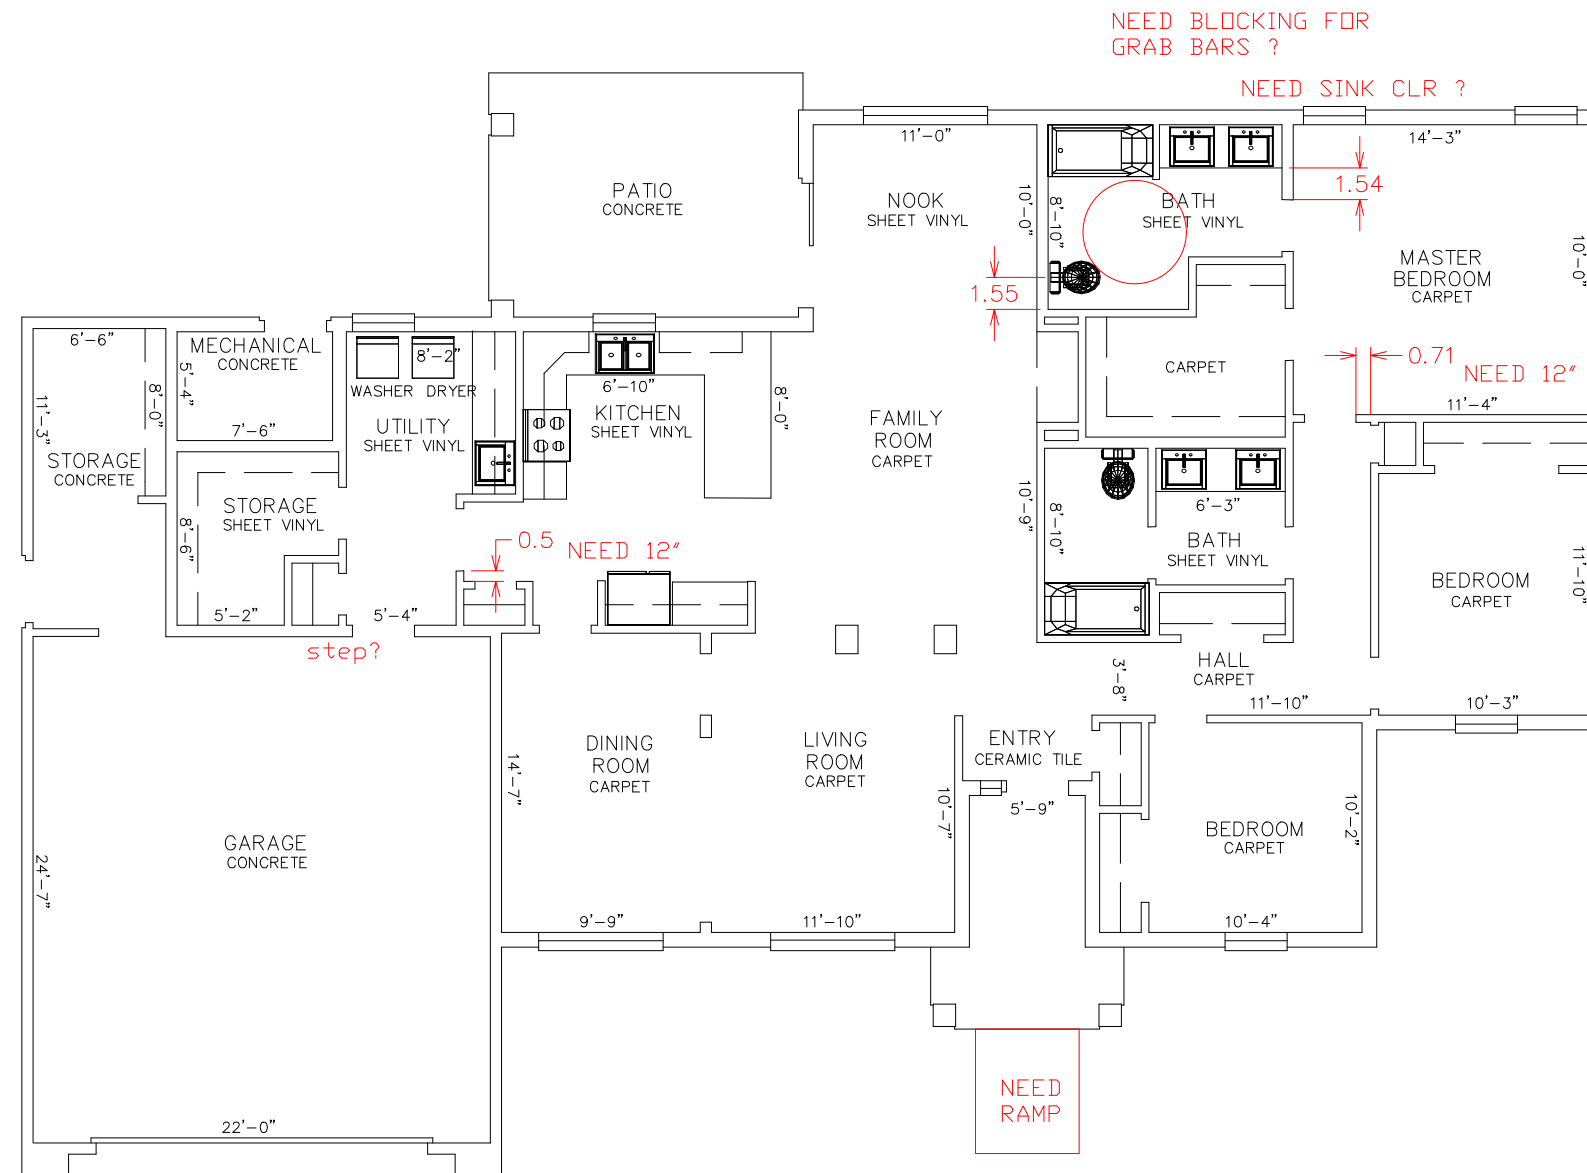

**Real Property Master Plan
Housing - General Information**

UNIT 402-PARTIAL ADA
3 Bedroom - Single Unit
Accessible
Reneau Court - English Village

**U.S.A. GARRISON DUGWAY
DIRECTORATE OF PUBLIC WORKS
DUGWAY, UTAH**

SPACE ALLOCATION APPROVAL RECOMMENDED BY
THE RPPB EXECUTIVE SECRETARY

see "Drawing Index" for signature

DIRECTOR OF PUBLIC WORKS: Mr. JOHN R. CRAIG

APPROVED BY
THE REAL PROPERTY PLANNING BOARD

see "Drawing Index" for signature

USA GARRISON DUGWAY MANAGER: Mr. AUDY R. SNODGRASS

GROSS FLOOR AREA 2,794.1 SQ. FT.
NET LIVING AREA 1,906.5 SQ. FT.