



ENGLISH VILLAGE

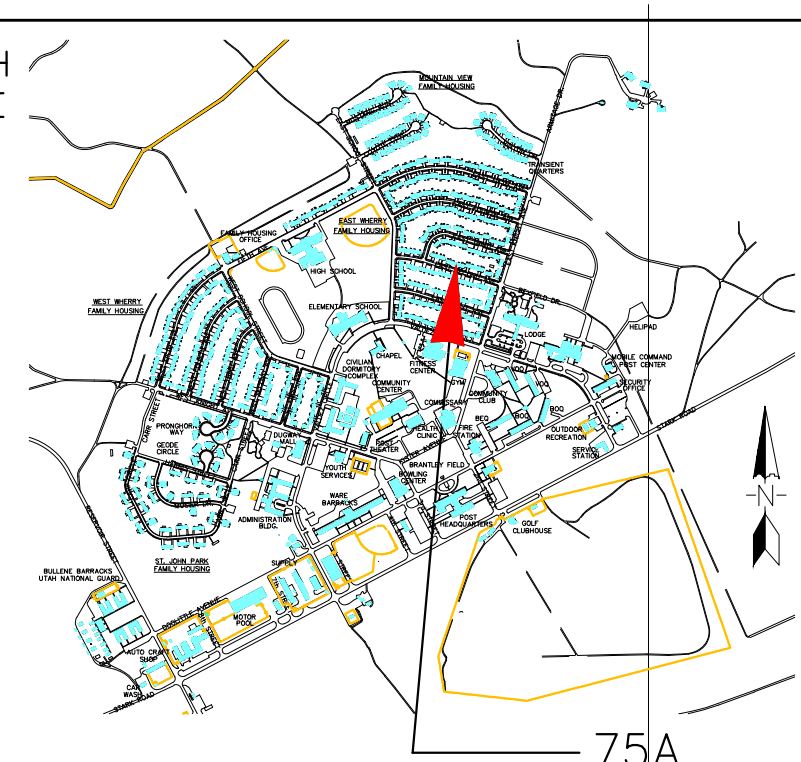

75A

VICINITY MAP

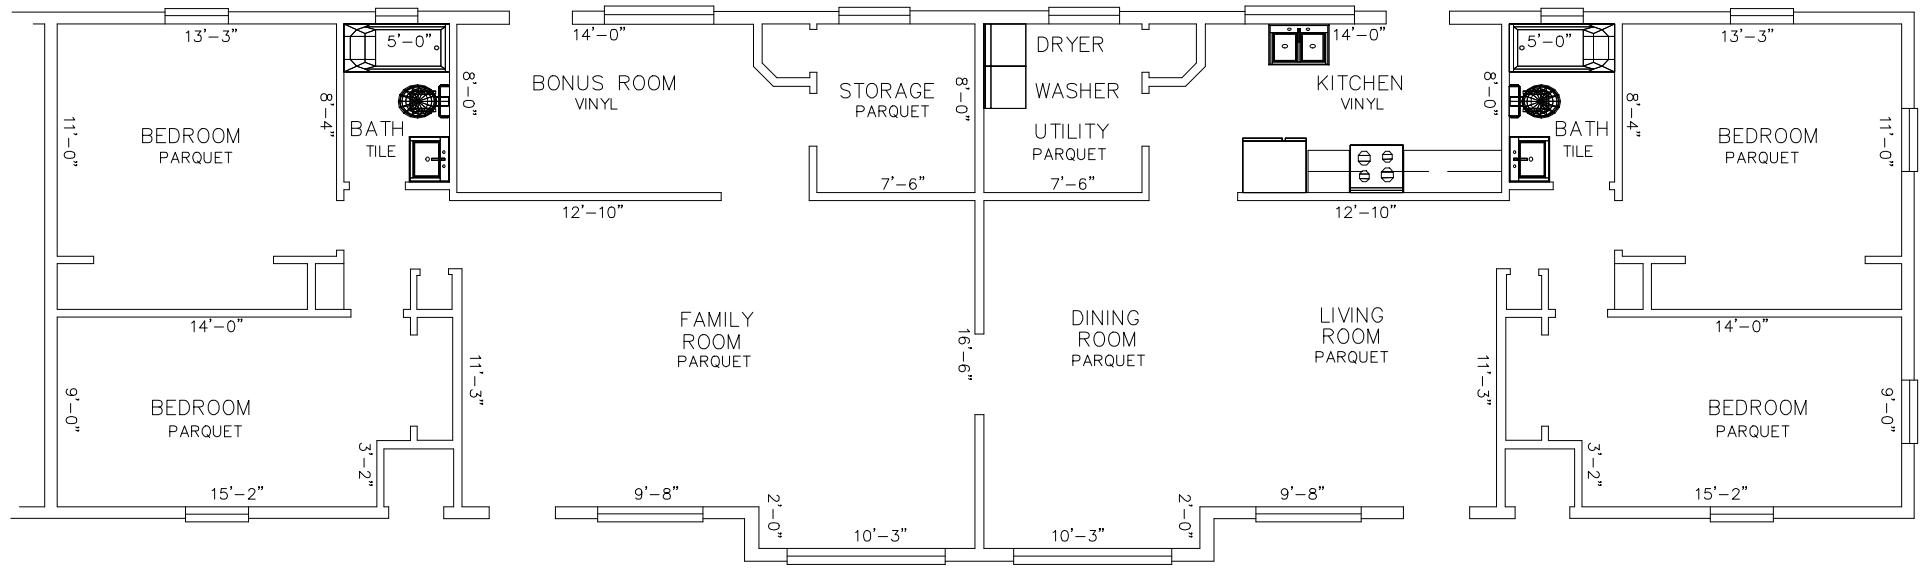

**Real Property Master Plan
Housing - General Information**

UNIT 75A
2 Bedroom - Four Plex Unit
East Wherry South- English Village

**U.S.A. GARRISON DUGWAY
DIRECTORATE OF PUBLIC WORKS
DUGWAY, UTAH**

SPACE ALLOCATION APPROVAL RECOMMENDED BY
THE RPPB EXECUTIVE SECRETARY

see "Drawing Index" for signature

DIRECTOR OF PUBLIC WORKS: Mr. JOHN R. CRAIG

**APPROVED BY
THE REAL PROPERTY PLANNING BOARD**

see "Drawing Index" for signature

USA GARRISON DUGWAY MANAGER: Mr. AUDY R. SNODGRASS

GROSS FLOOR AREA 2,175.4 SQ. FT.
NET LIVING AREA 1,780.6 SQ. FT.