



ENGLISH VILLAGE

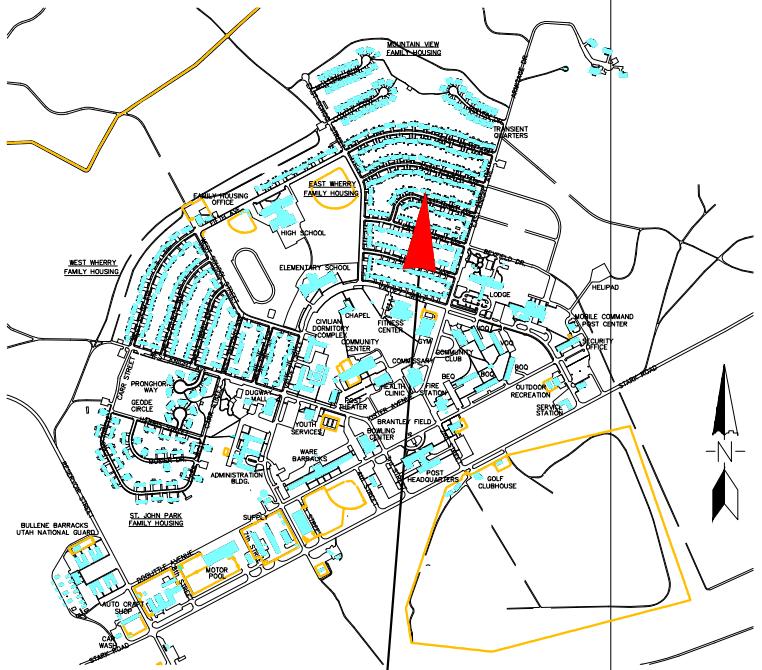

VICINITY MAP

121

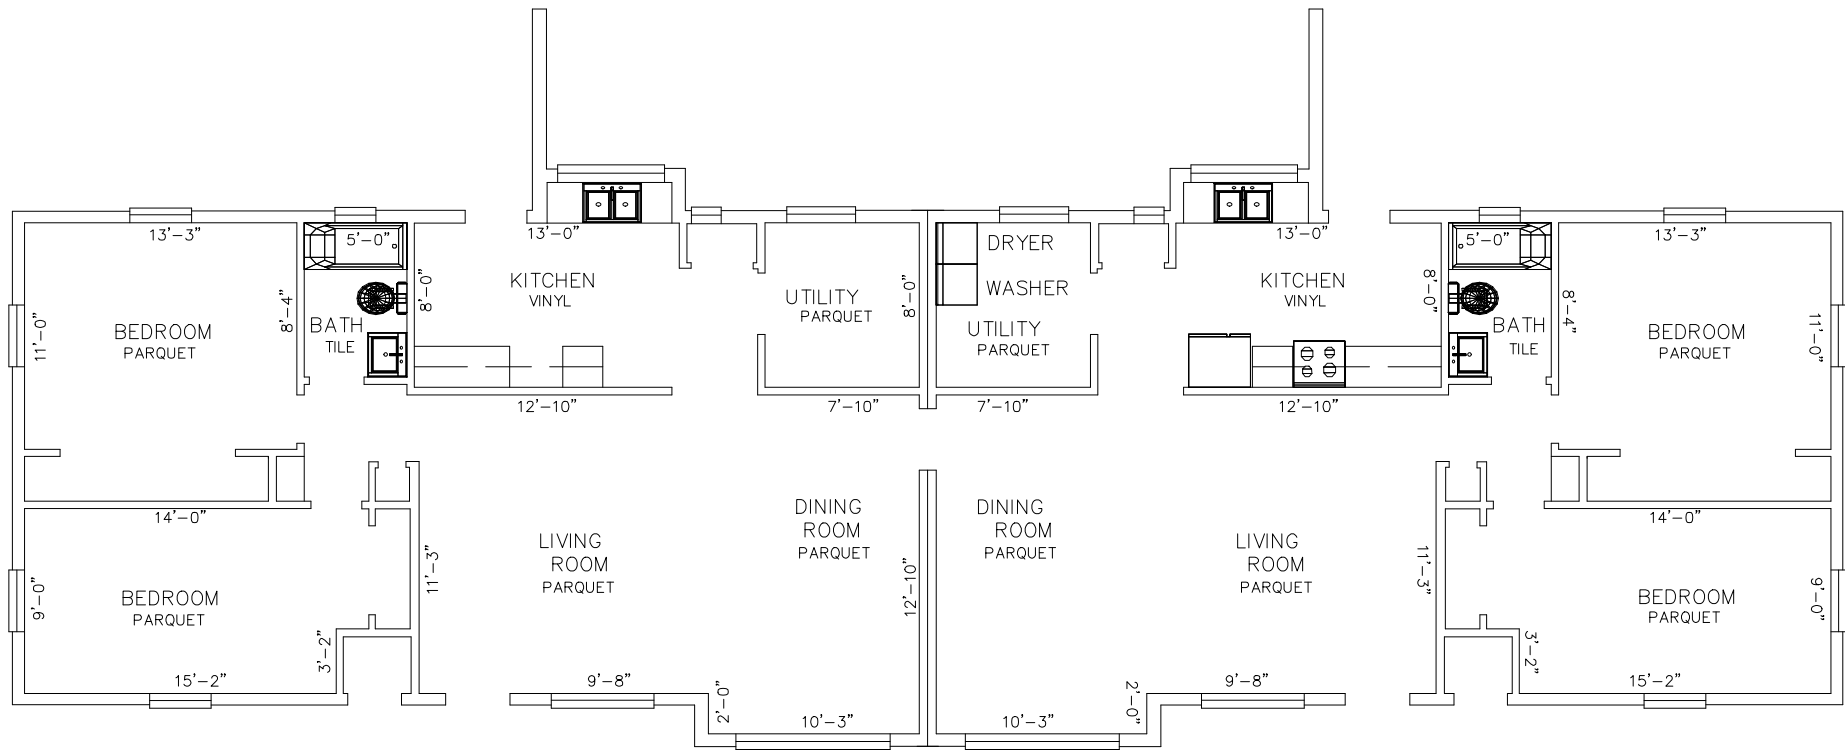

GROSS FLOOR AREA 2,053.6 SQ. FT.
NET LIVING AREA 1,560.6 SQ. FT.

**Real Property Master Plan
Housing - General Information**

UNIT 121
4 Bedroom - Converted 2B Unit
East Wherry South- English Village

**U.S.A. GARRISON DUGWAY
DIRECTORATE OF PUBLIC WORKS
DUGWAY, UTAH**

SPACE ALLOCATION APPROVAL RECOMMENDED BY
THE RPPB EXECUTIVE SECRETARY

see "Drawing Index" for signature
DIRECTOR OF PUBLIC WORKS: Mr. JOHN R. CRAIG

**APPROVED BY
THE REAL PROPERTY PLANNING BOARD**

see "Drawing Index" for signature
USA GARRISON DUGWAY MANAGER: Mr. AUDY R. SNODGRASS