


ENGLISH VILLAGE



5368

VICINITY MAP

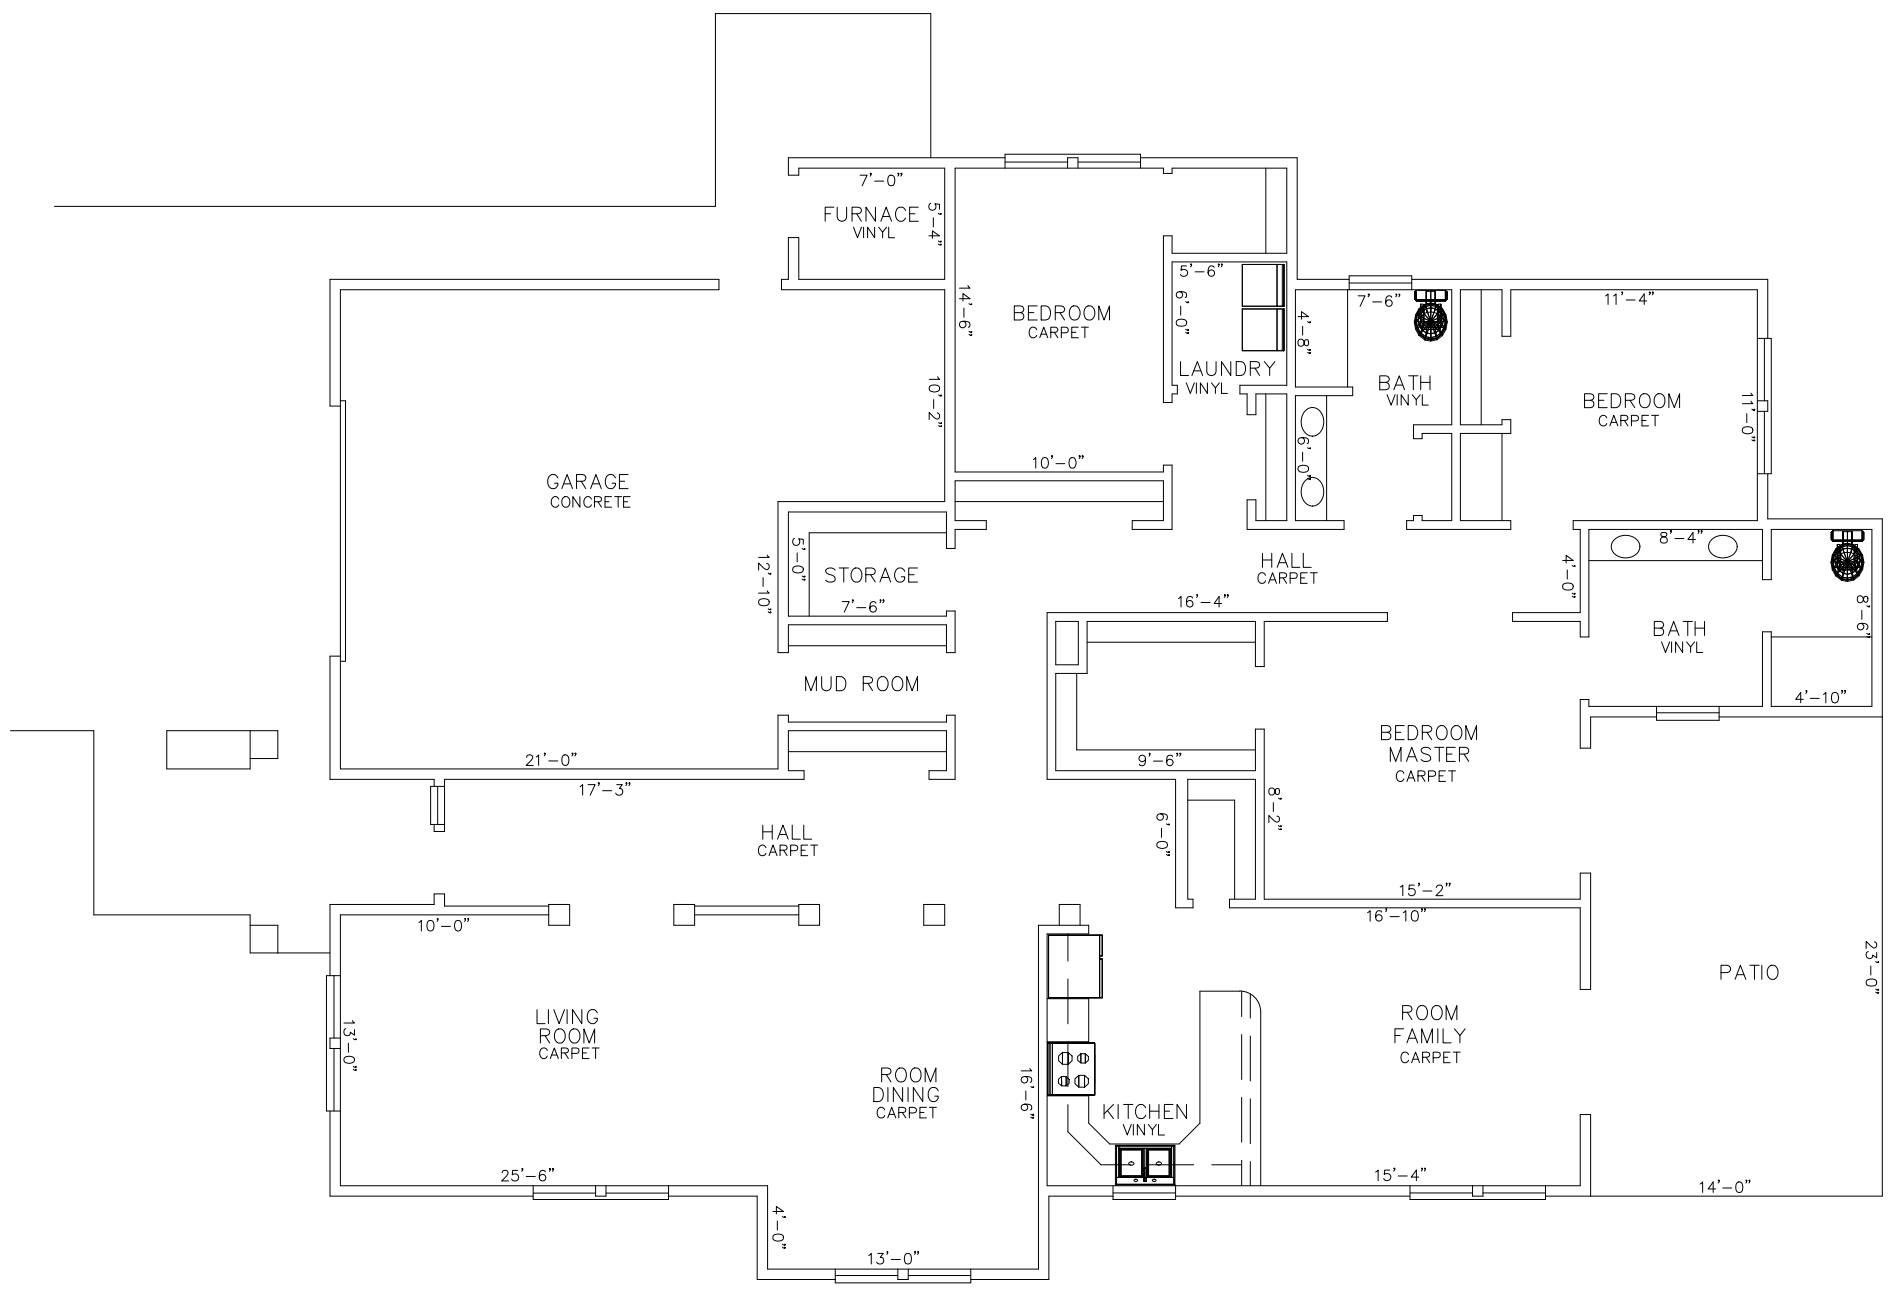

GROSS FLOOR AREA 3,061.2 SQ. FT.
NET LIVING AREA 2,364.5 SQ. FT.

Real Property Master Plan
Housing - General Information

UNIT 5368
3 Bedroom - Single Unit
St. John Park - English Village

U.S.A. GARRISON DUGWAY
DIRECTORATE OF PUBLIC WORKS
DUGWAY, UTAH

SPACE ALLOCATION APPROVAL RECOMMENDED BY
THE RPPB EXECUTIVE SECRETARY

see "Drawing Index" for signature

DIRECTOR OF PUBLIC WORKS: Mr. JOHN R. CRAIG

APPROVED BY
THE REAL PROPERTY PLANNING BOARD

see "Drawing Index" for signature

USA GARRISON DUGWAY MANAGER: Mr. AUDY R. SNODGRASS