


LIVING AREA  
1730 sq ft


UNIT 160 - PARIAL ADA

ENGLISH VILLAGE

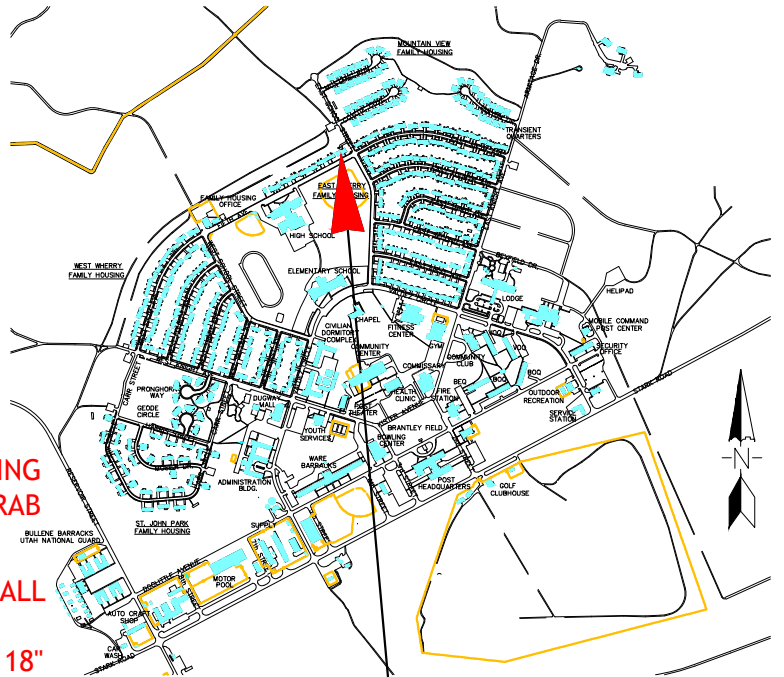

214

VICINITY MAP

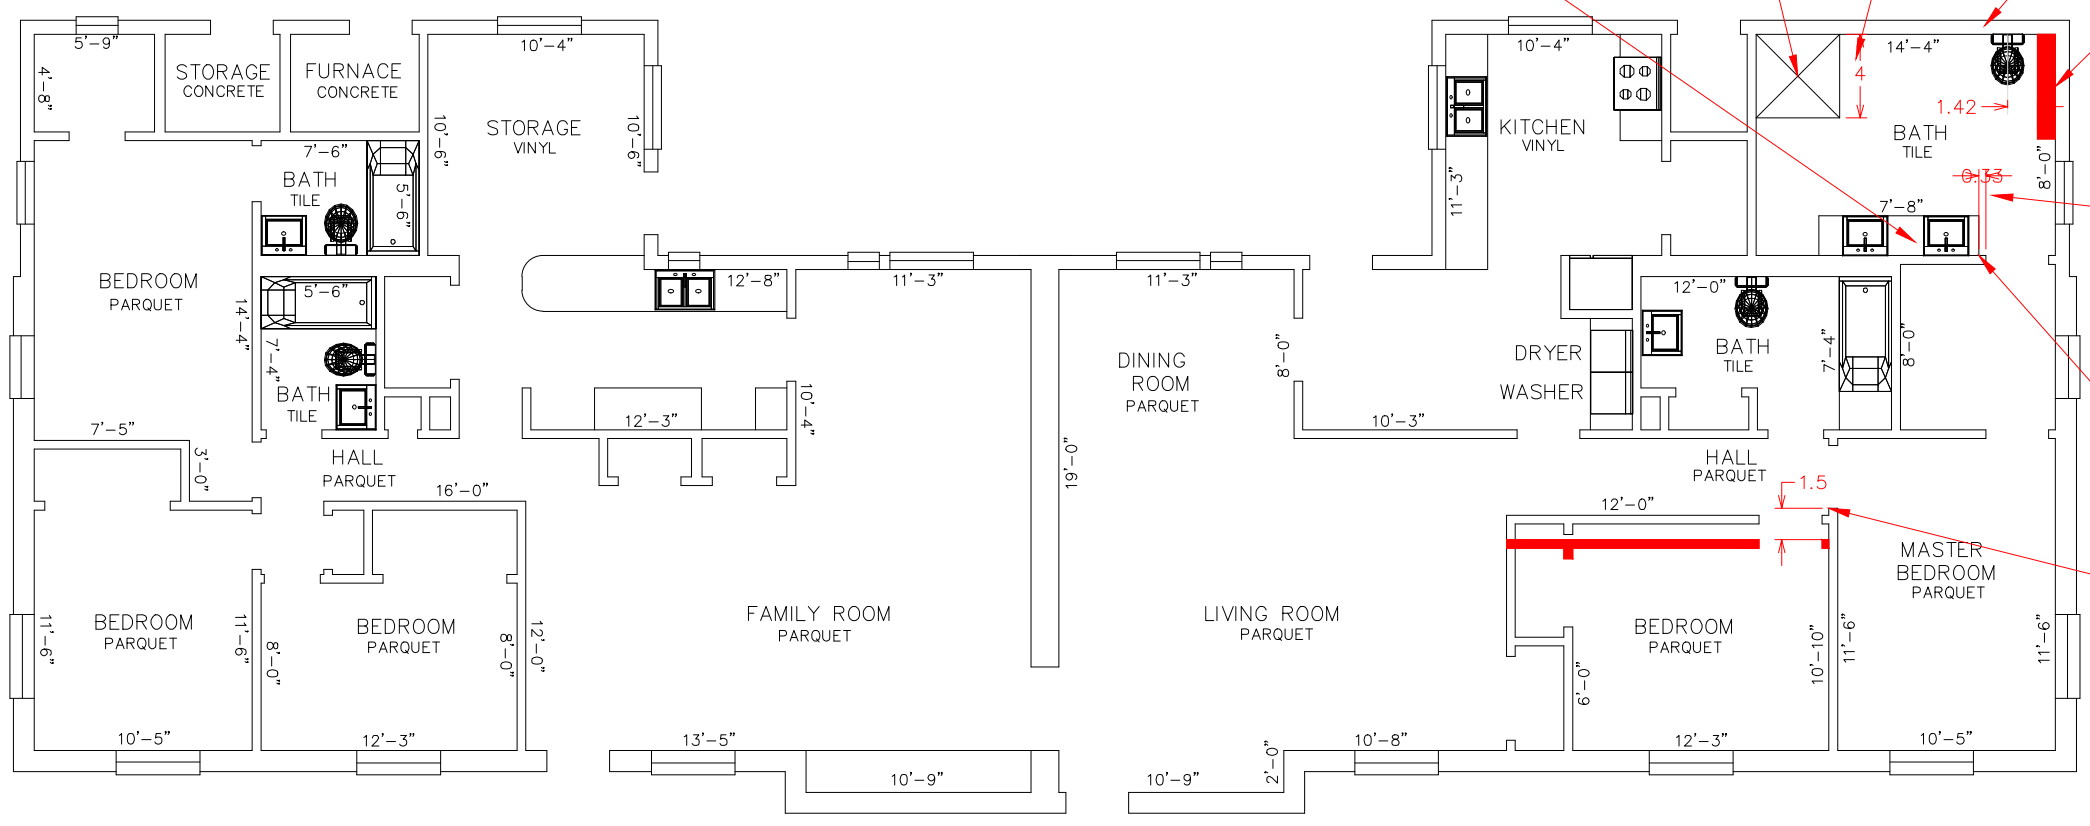

NEED UNDER SINK CLR

ADD BLOCKING FOR GRAB BARS

NEED 5' NO CURB

ADD BLOCKING FOR GRAB BARS

ADD WALL NEED 16" TO 18" MAX

ADD WALL NEED 18" MIN (MOVE SINKS)

ADD WALL NEED 18" MIN

ADD WALL NEED 18" MIN (MOVE WALL)



# UNIT 214 - ADA-REN

## Real Property Master Plan Housing - General Information

**UNIT 214 - ADA-REN**  
6 Bedroom - Converted 3B Unit  
(ADA Unit)  
East Wherry North- English Village

## U.S.A. GARRISON DUGWAY DIRECTORATE OF PUBLIC WORKS DUGWAY, UTAH

SPACE ALLOCATION APPROVAL RECOMMENDED BY  
THE RPPB EXECUTIVE SECRETARY

see "Drawing Index" for signature  
DIRECTOR OF PUBLIC WORKS: Mr. JOHN R. CRAIG

APPROVED BY  
THE REAL PROPERTY PLANNING BOARD

see "Drawing Index" for signature  
USA GARRISON DUGWAY MANAGER: Mr. AUDY R. SNODGRASS


GROSS FLOOR AREA 2,791.3 SQ. FT.  
NET LIVING AREA 1,943.8 SQ. FT.

ENGLISH VILLAGE



VICINITY MAP

402

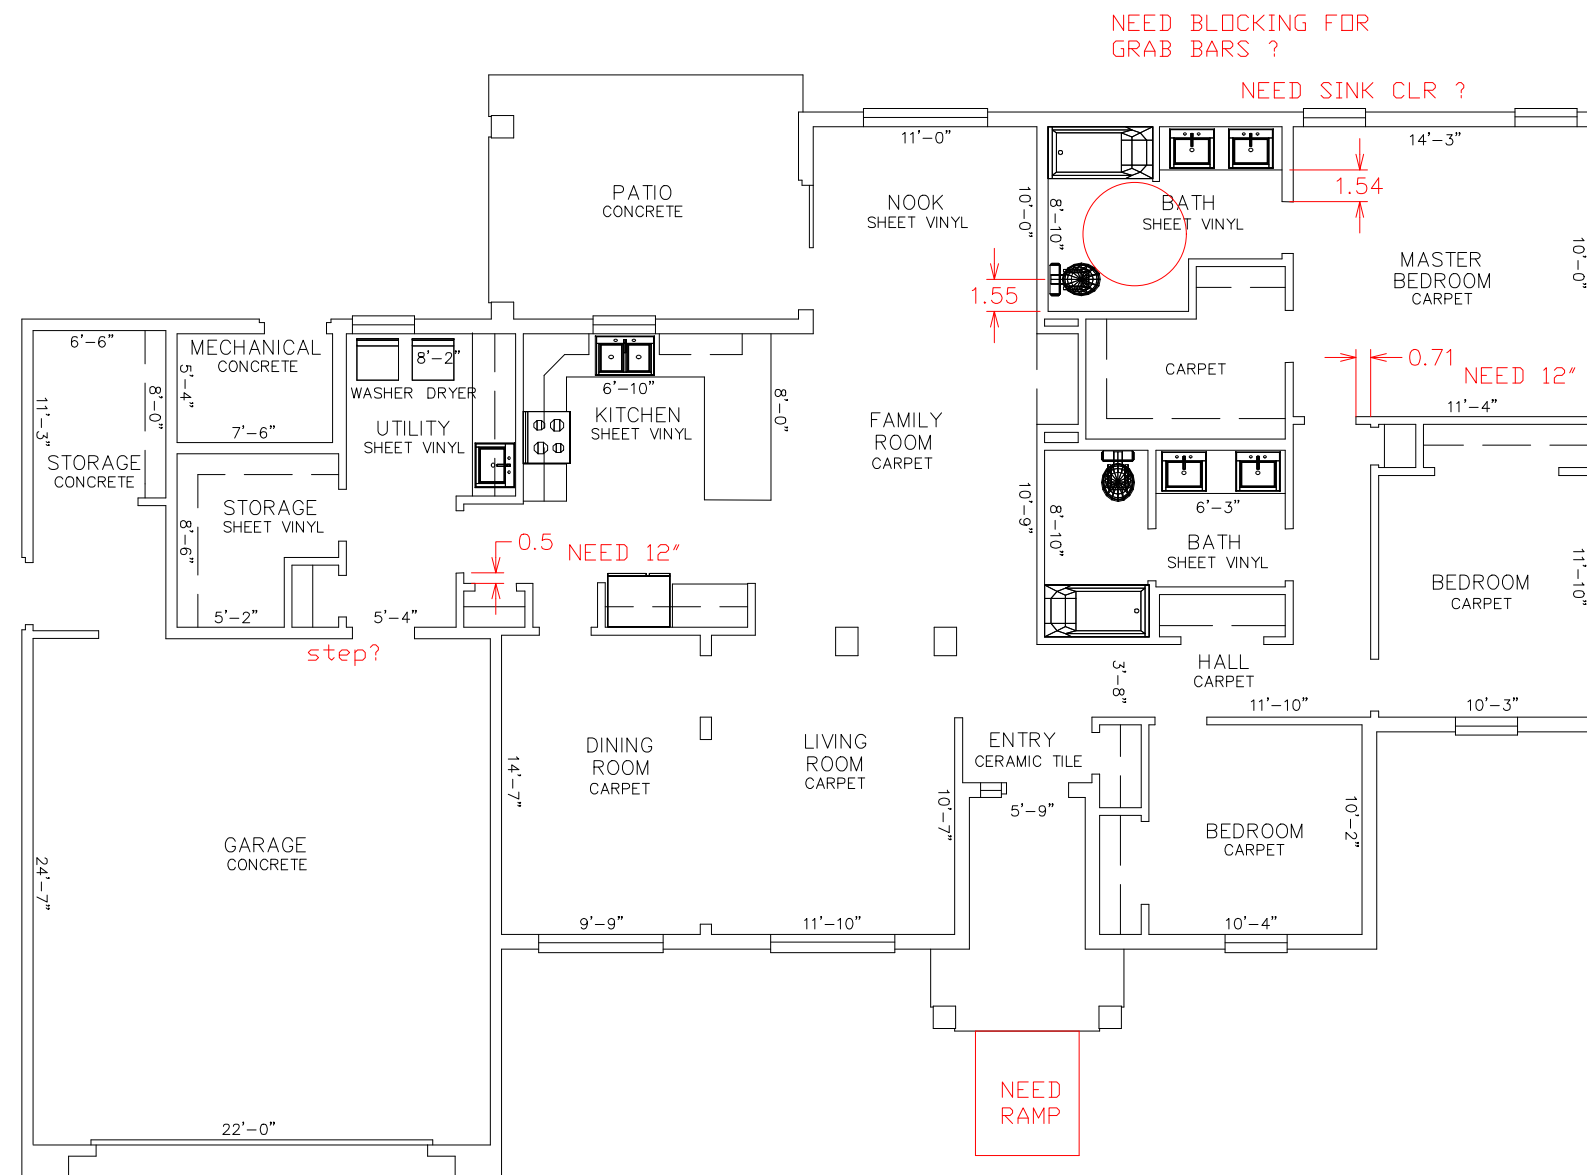

**Real Property Master Plan  
Housing - General Information**

**UNIT 402-PARTIAL ADA**  
3 Bedroom - Single Unit  
Accessible  
Reneau Court - English Village

**U.S.A. GARRISON DUGWAY  
DIRECTORATE OF PUBLIC WORKS  
DUGWAY, UTAH**

SPACE ALLOCATION APPROVAL RECOMMENDED BY  
THE RPPB EXECUTIVE SECRETARY

*see "Drawing Index" for signature*

DIRECTOR OF PUBLIC WORKS: Mr. JOHN R. CRAIG

APPROVED BY  
THE REAL PROPERTY PLANNING BOARD

*see "Drawing Index" for signature*

USA GARRISON DUGWAY MANAGER: Mr. AUDY R. SNODGRASS

GROSS FLOOR AREA 2,794.1 SQ. FT.  
NET LIVING AREA 1,906.5 SQ. FT.