


N:\Richmond\Projects\Seaward Marine Hitch Mine Site\GIS - JWP\Powell's Creek_SLM.mxd - Scale 1:24,000 - 6/24/2025 1:05:45 PM - JWalker - NAD 1983 StatePlane Virginia South FIPS 4502 Feet

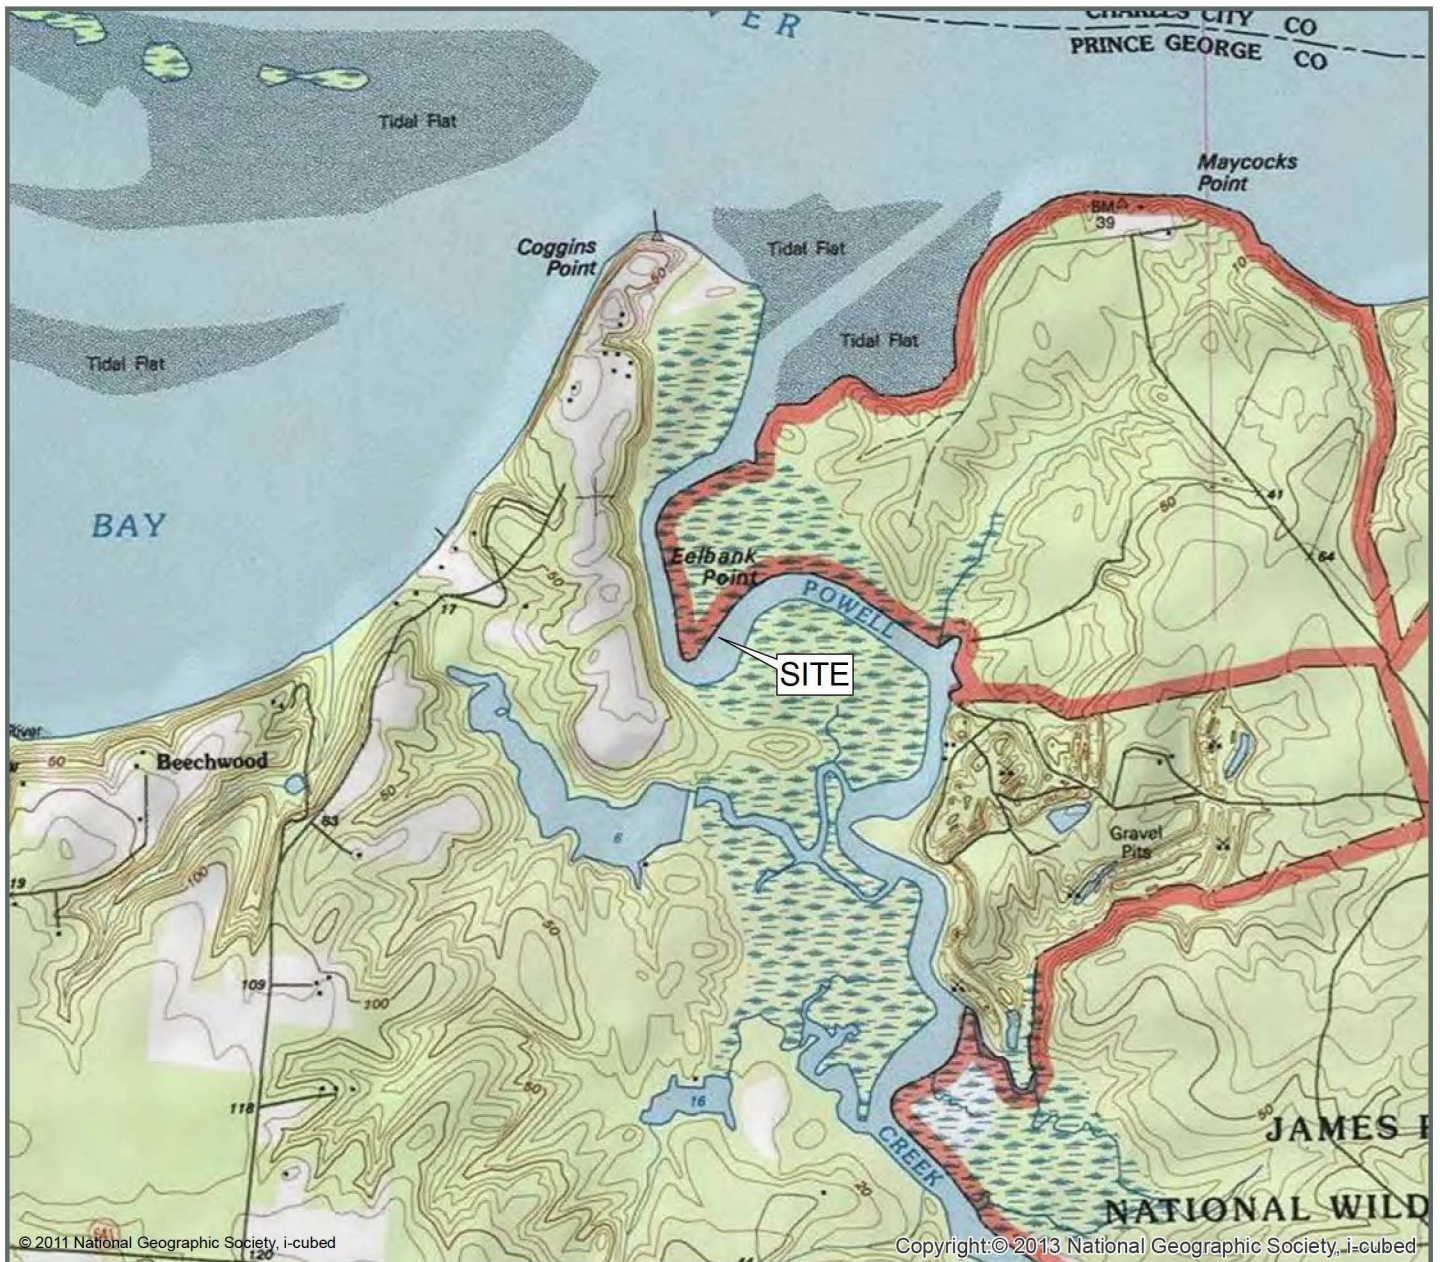

Sources:
USGS 7.5 Minute Series
Topographic Quadrangle, 2013
Westover, Virginia
Contour Interval = 10 feet

Legend

 Property Boundary



Site Location Map

**Seaward Marine Corporation
Hitch Mine - Powell's Creek
Proposed Dredging
Prince George, VA**

Drawn
JBW
Designed
JBW
Approved
JHB


Date
06/24/25
Figure
1



Scale In Feet (Approximate)

0 2,000



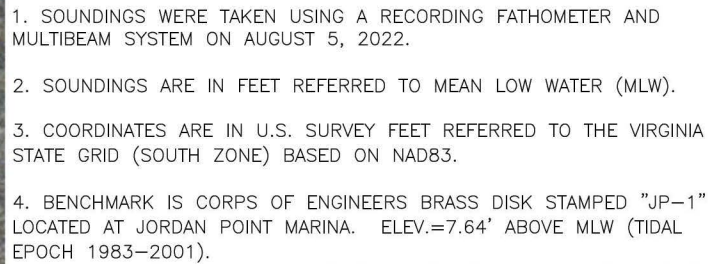

① COGGINS POINT FARM INC.
② UNITED STATES OF AMERICA
③ JAMES W. ENOCHS, III ETALS





Waterway
Surveys & Engineering, Ltd.
321 Cleveland Place, Virginia Beach, Va. 23462
Tel. (757) 490-1681
Fax (757) 490-1348

SEAWARD MARINE
PRINCE GEORGE COUNTY, VIRGINIA
JOINT PERMIT APPLICATION
SURVEY OF AUGUST 2022
POWELL CREEK


NOT FOR
CONSTRUCTION

SURVEYED W.S.&E.	DESIGNED R.S.F.
DRAWN K.T.	REVIEWED R.S.F.
SCALE AS SHOWN	DATE 09/11/24
DRAWING NO. 6031-00-22-01	
JPA-01	
SHEET 1 OF 8	

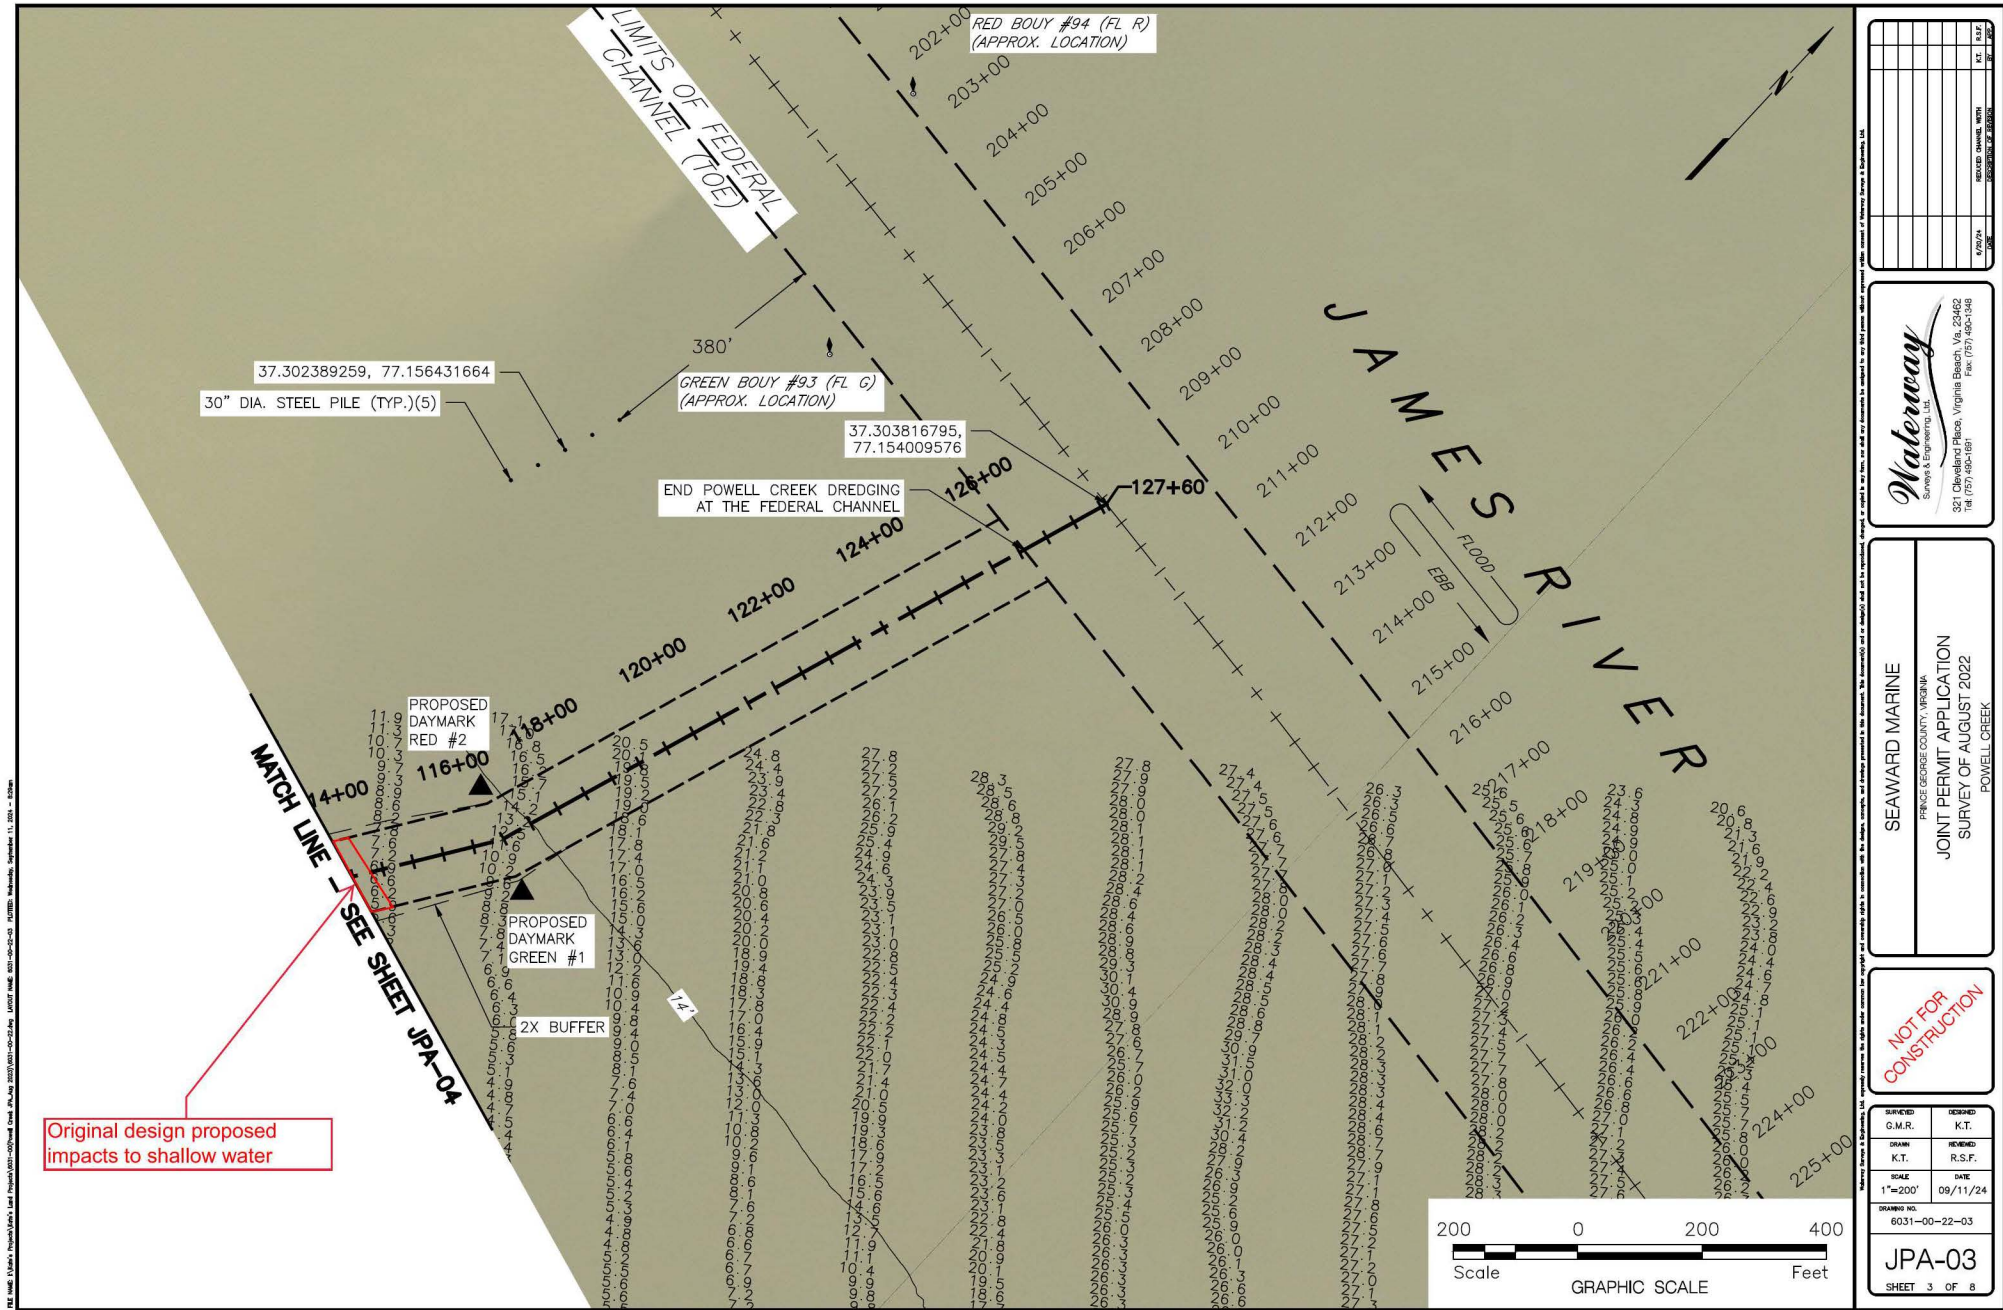


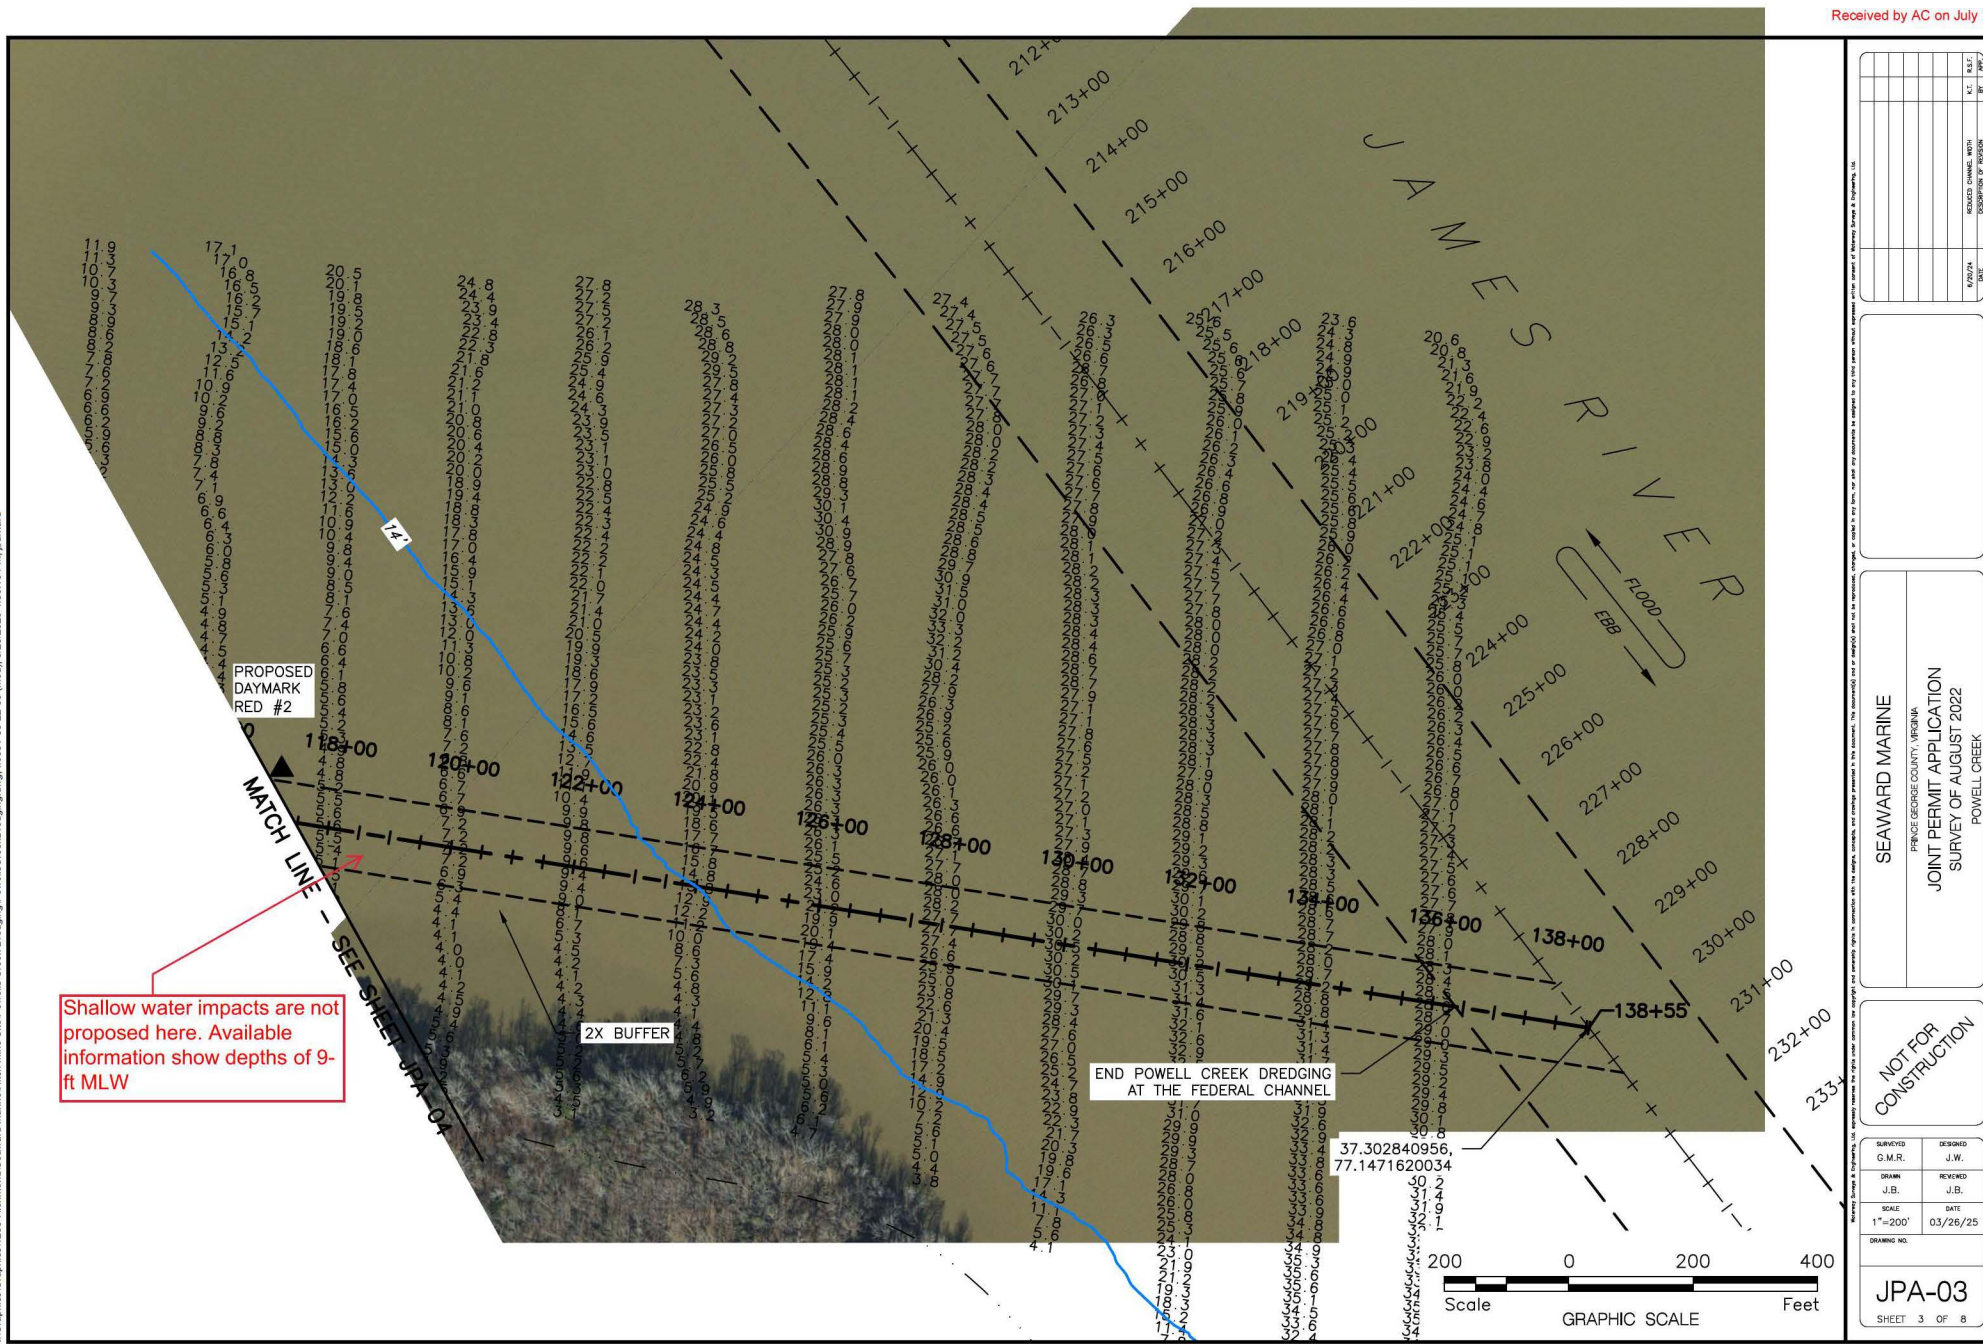

FILE: JPA-04.dwg (JPA-04) Project: JPA-04 - Seaward Marine, Inc. Date: 08/11/24 11:00:00 AM 1:2500' Scale: 11/24/24

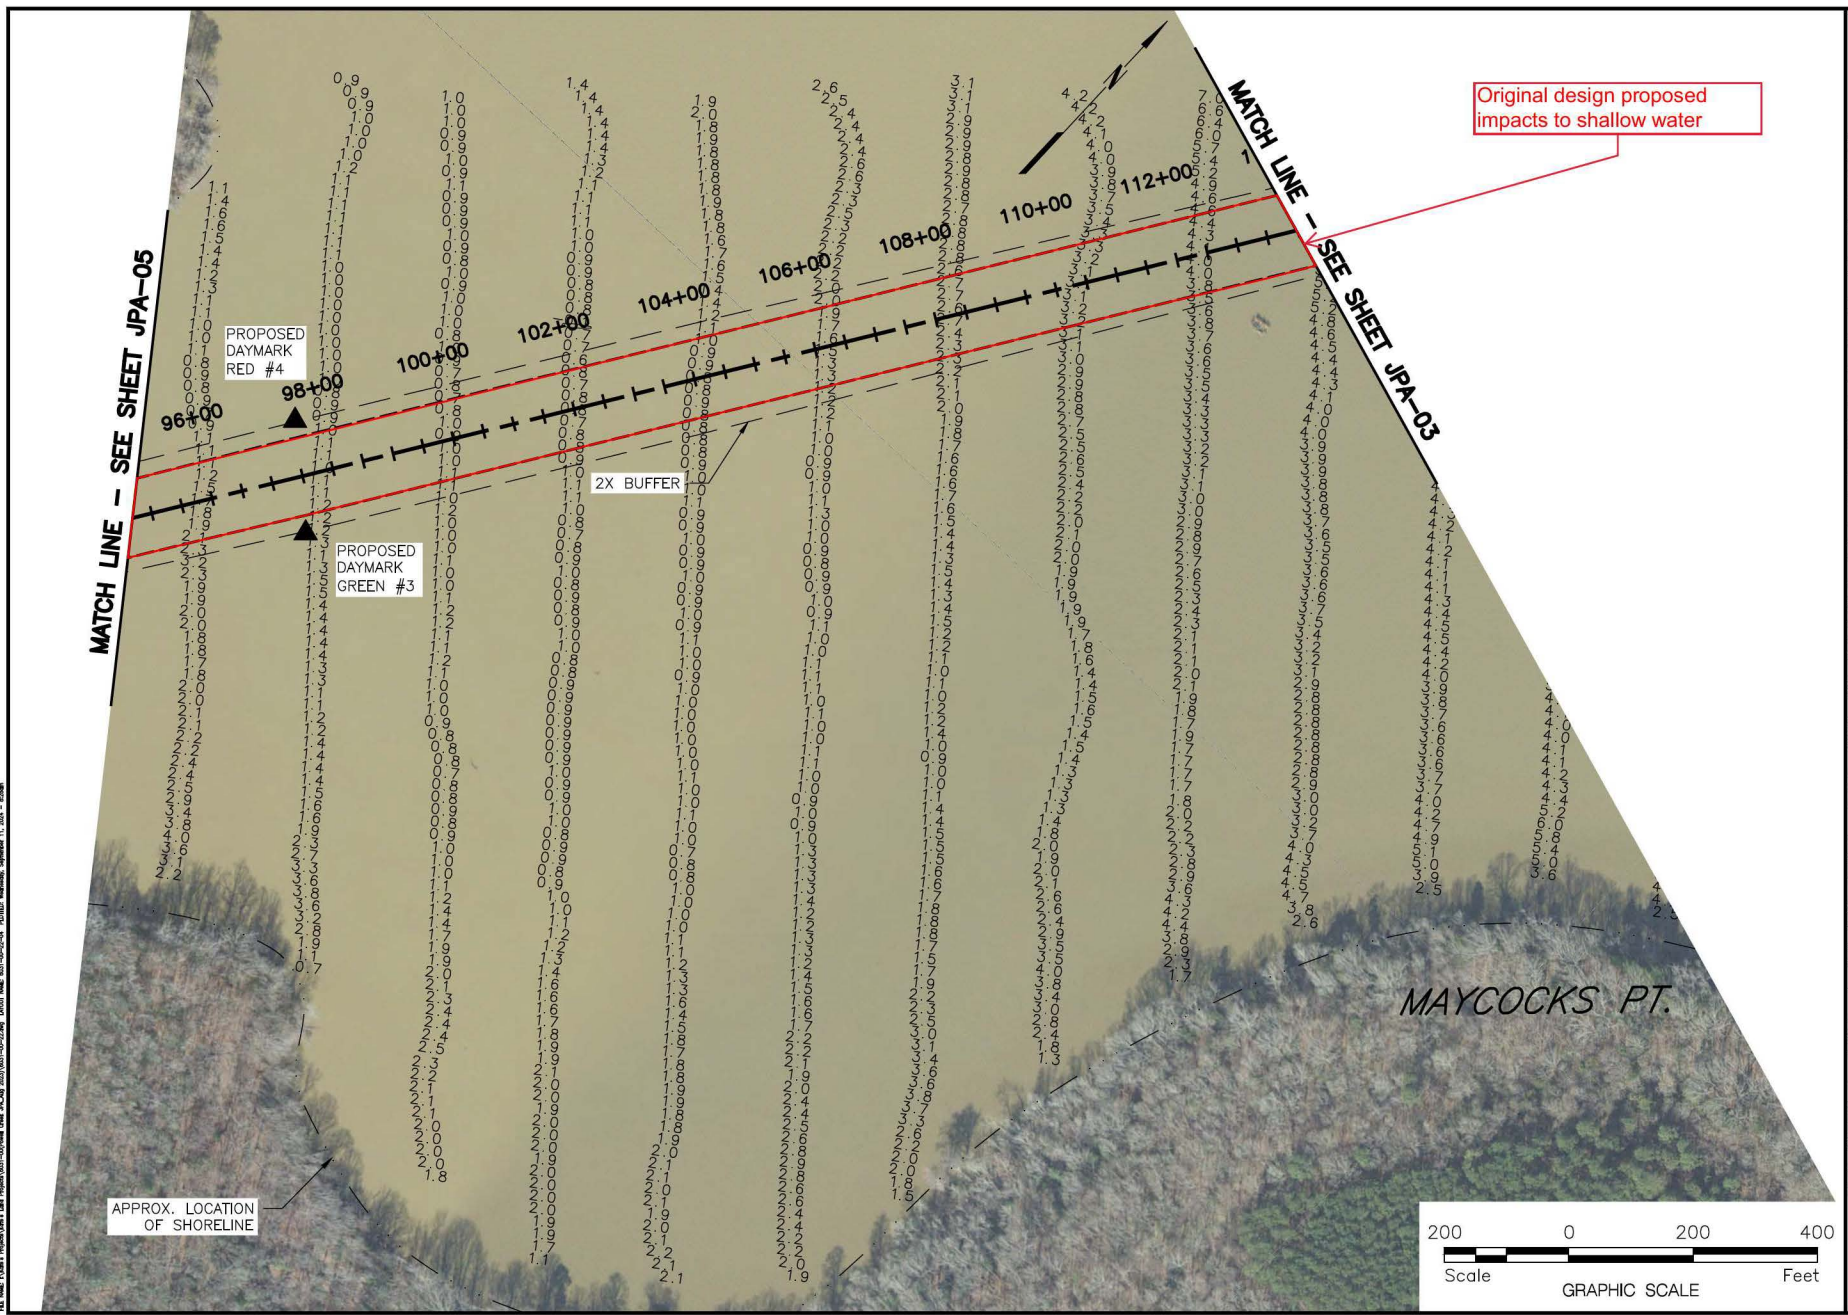

Original design proposed impacts to shallow water

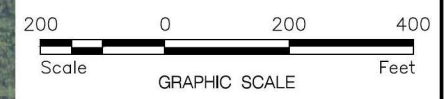

DATE	11/24/24
DRAWN BY	REVIEWED BY
DESIGNED BY	APPROVED BY
PROJECT NO.	
SHEET NO.	


Waterway
Survey & Engineering, LLC
321 Cleveland Place, Virginia Beach, VA 23462
Tel: (757) 480-1001 Fax: (757) 480-1948


SEAWARD MARINE
PRINCE GEORGE COUNTY, VIRGINIA
JOINT PERMIT APPLICATION
SURVEY OF AUGUST 2022
POWELL CREEK


NOT FOR CONSTRUCTION

SURVEYED	DESIGNED
G.M.R.	K.T.
DRAWN	REVIEWED
K.T.	R.S.F.
SCALE	DATE
1"=200'	08/11/24
DRAWING NO.	
6031-00-22-04	

JPA-04
SHEET 4 OF 8

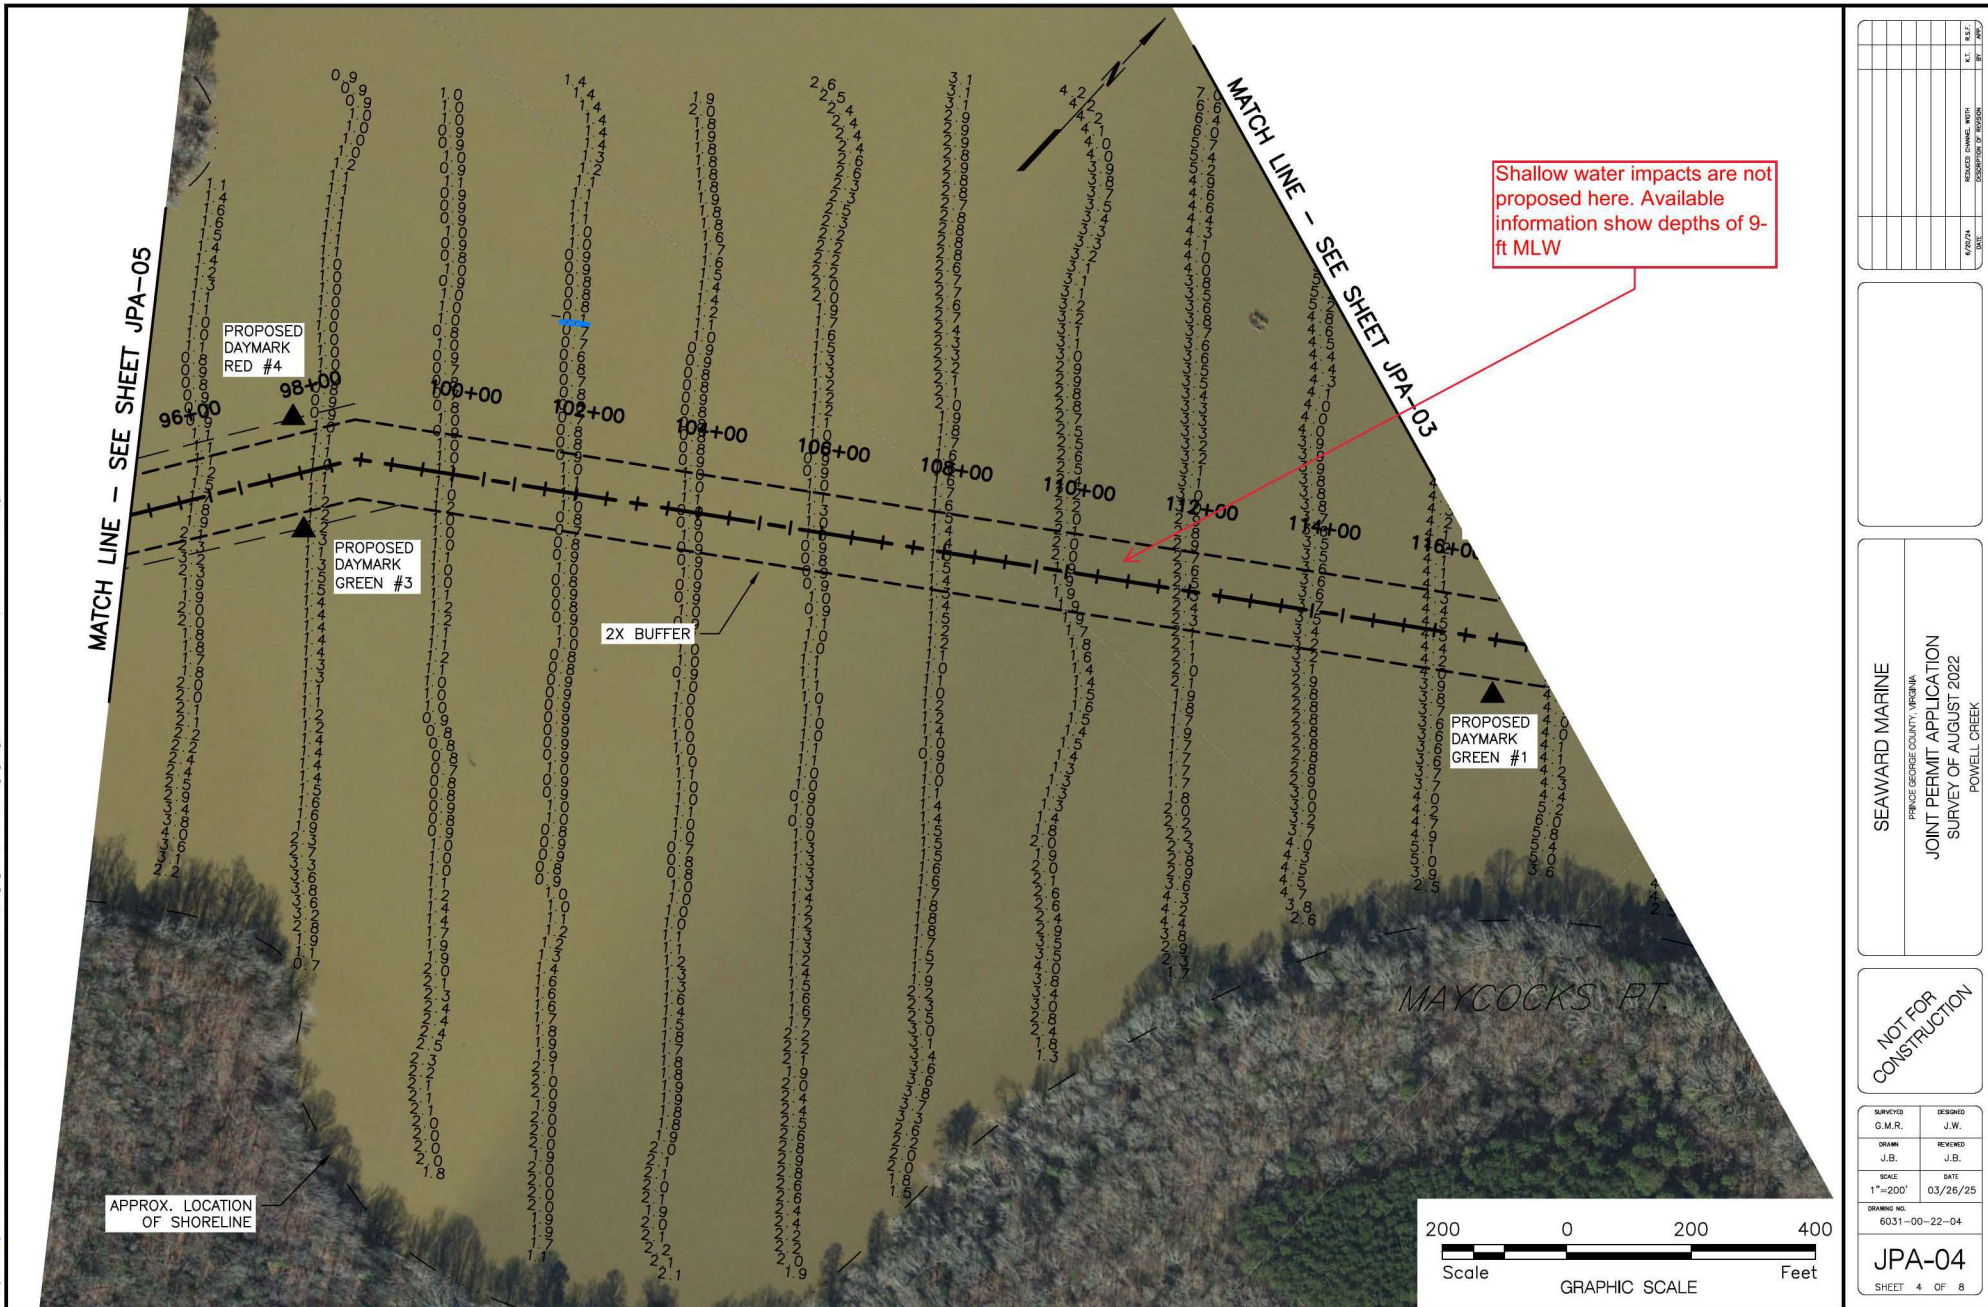


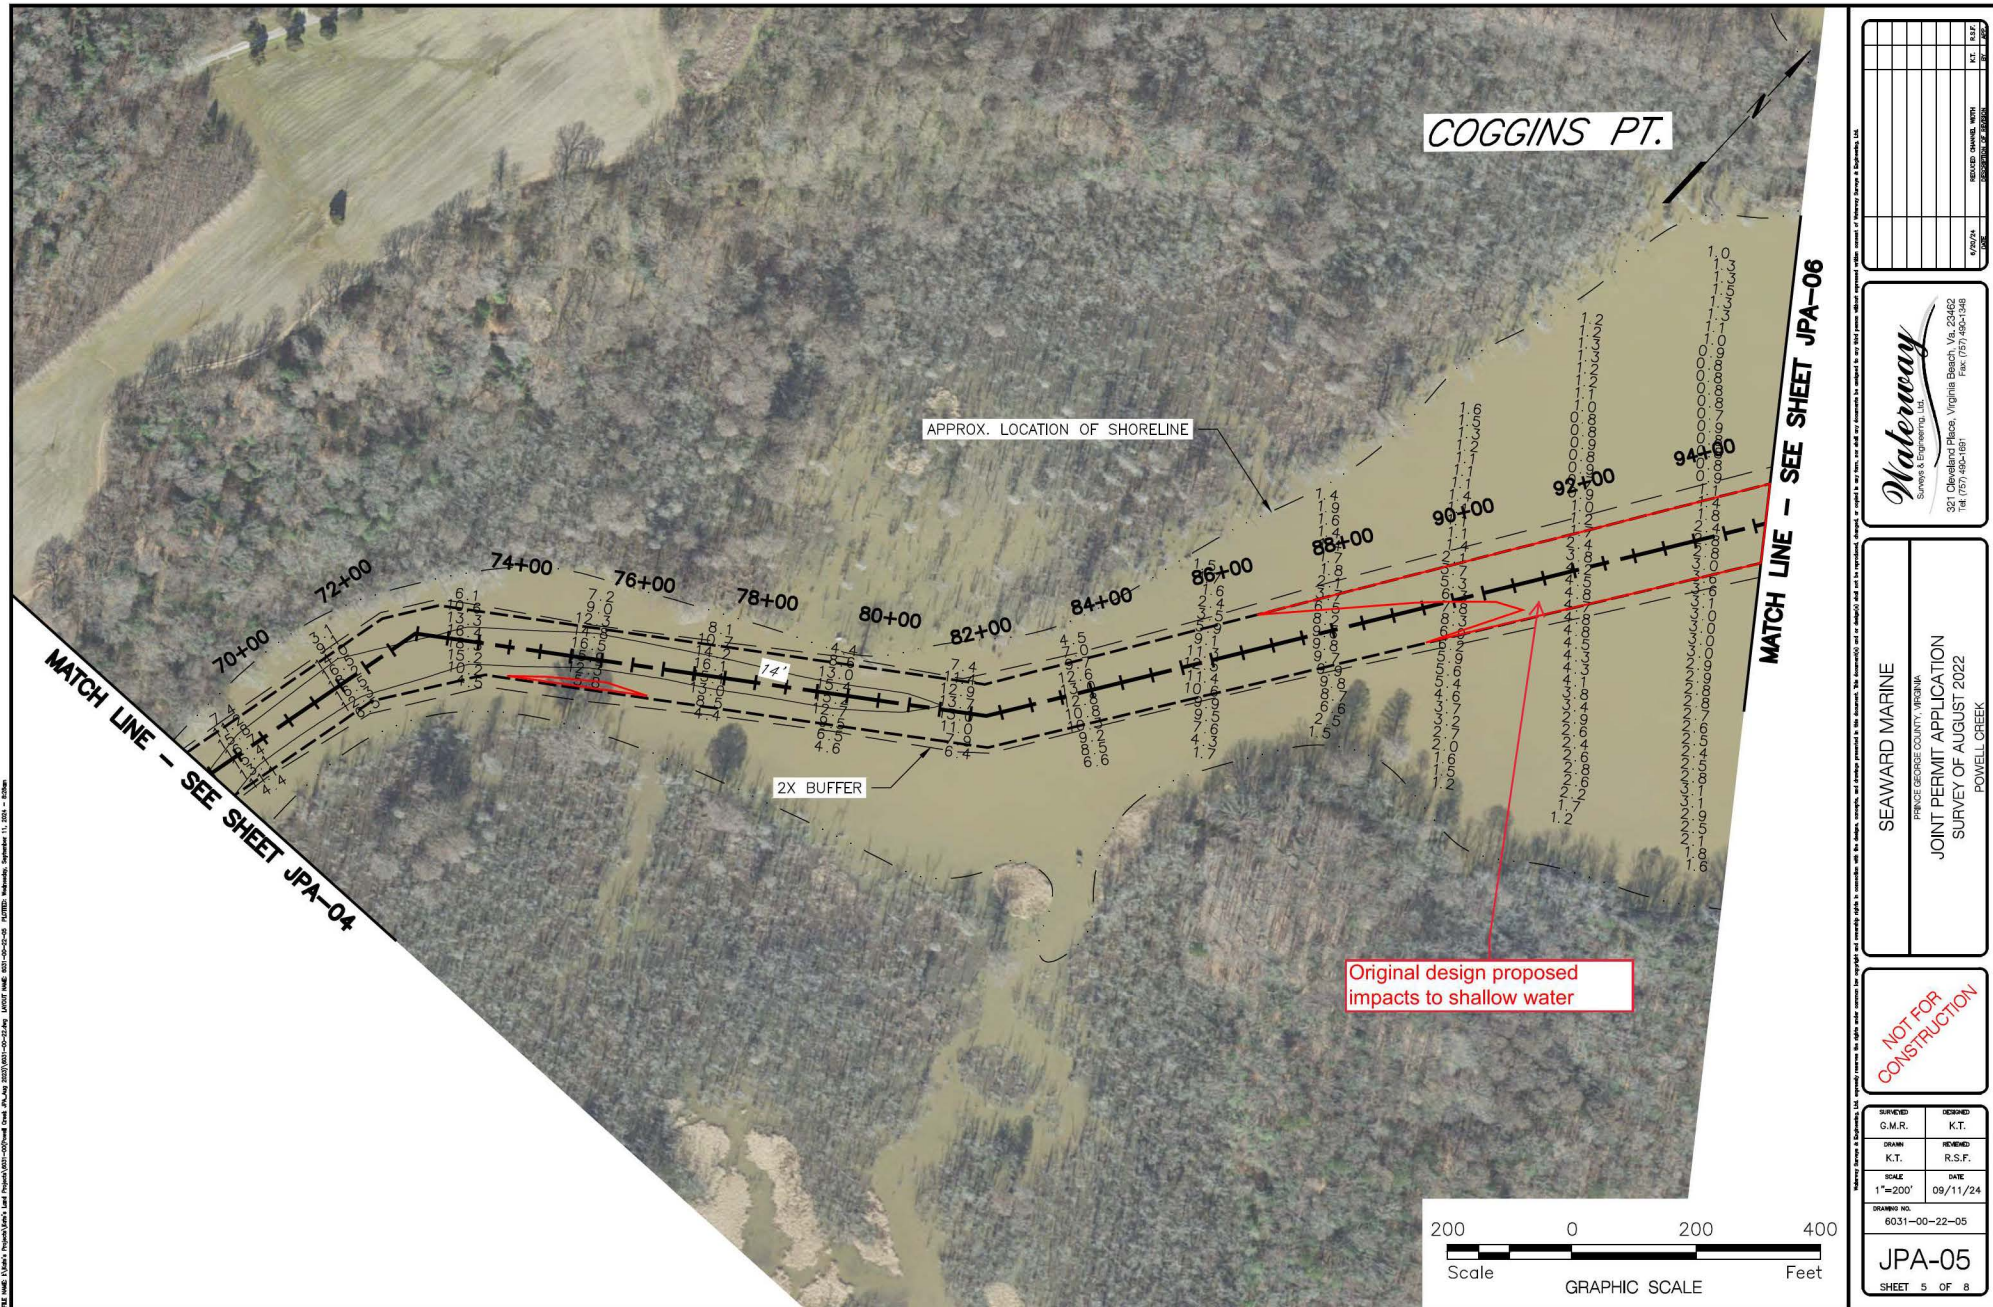

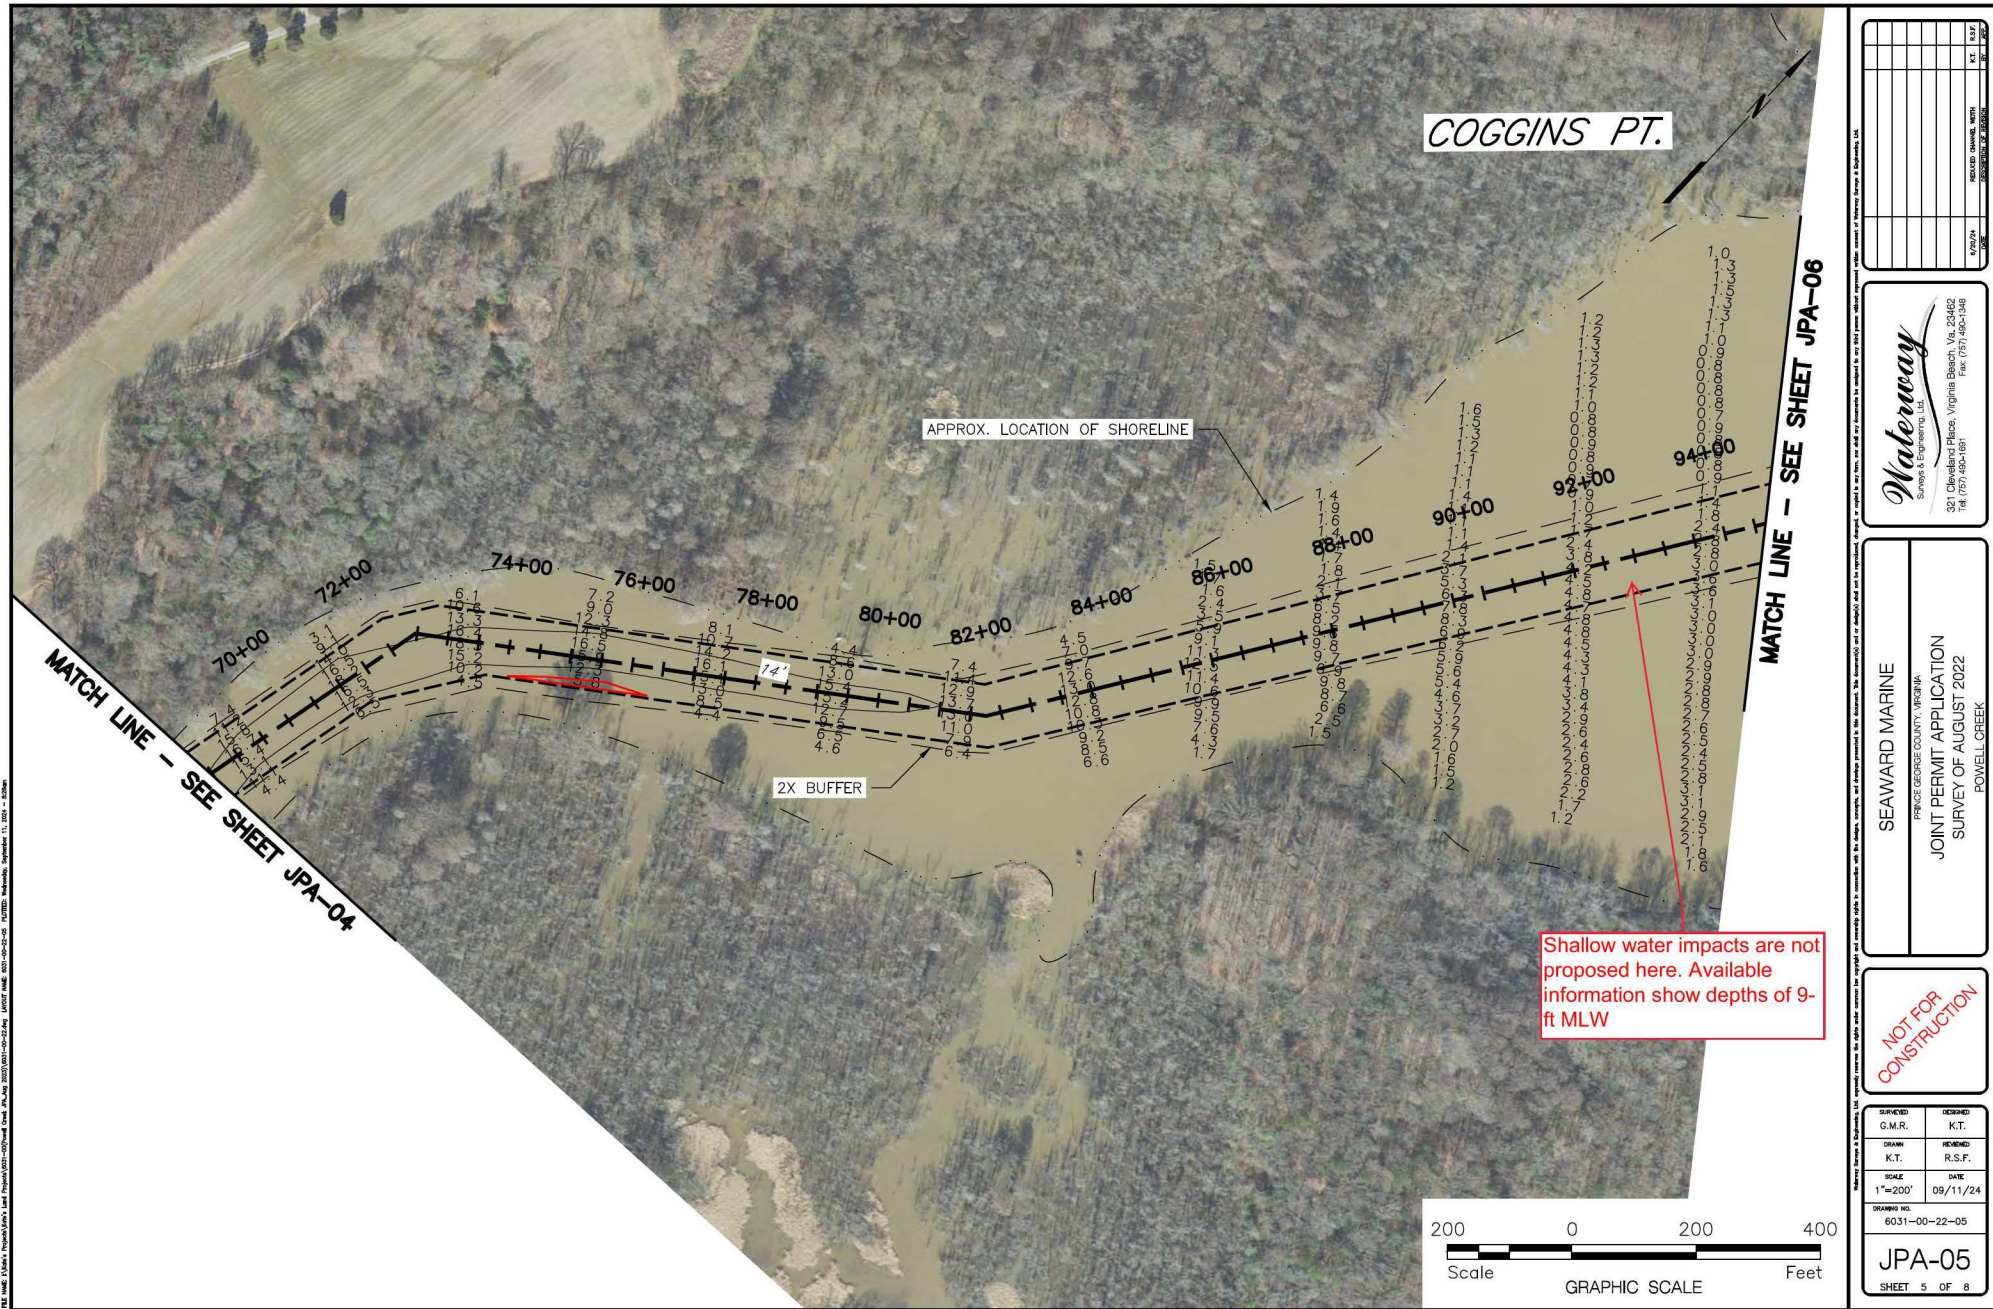

MATCH LINE - SEE SHEET JPA-07

SAV COMPOSITE 2018-2022 (TYP.)

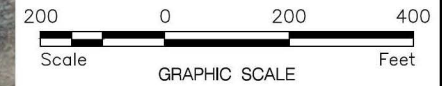
[illegible]


Waterway
Surveys & Engineering, Ltd.
321 Cleveland Place, Virginia Beach, Va. 23462
Tel: (757) 490-1091 Fax: (757) 490-1348

SEAWARD MARINE
PRINCE GEORGE COUNTY, VIRGINIA
JOINT PERMIT APPLICATION
SURVEY OF AUGUST 2022
POWELL CREEK

NOT FOR
CONSTRUCTION

SURVEYED G.M.R.	DESIGNED K.T.
DRAWN K.T.	REVIEWED R.S.F.
SCALE 1"=200'	DATE 09/11/24
DRAWING NO. 6031-00-22-06	
JPA-06	
SHEET 6 OF 8	

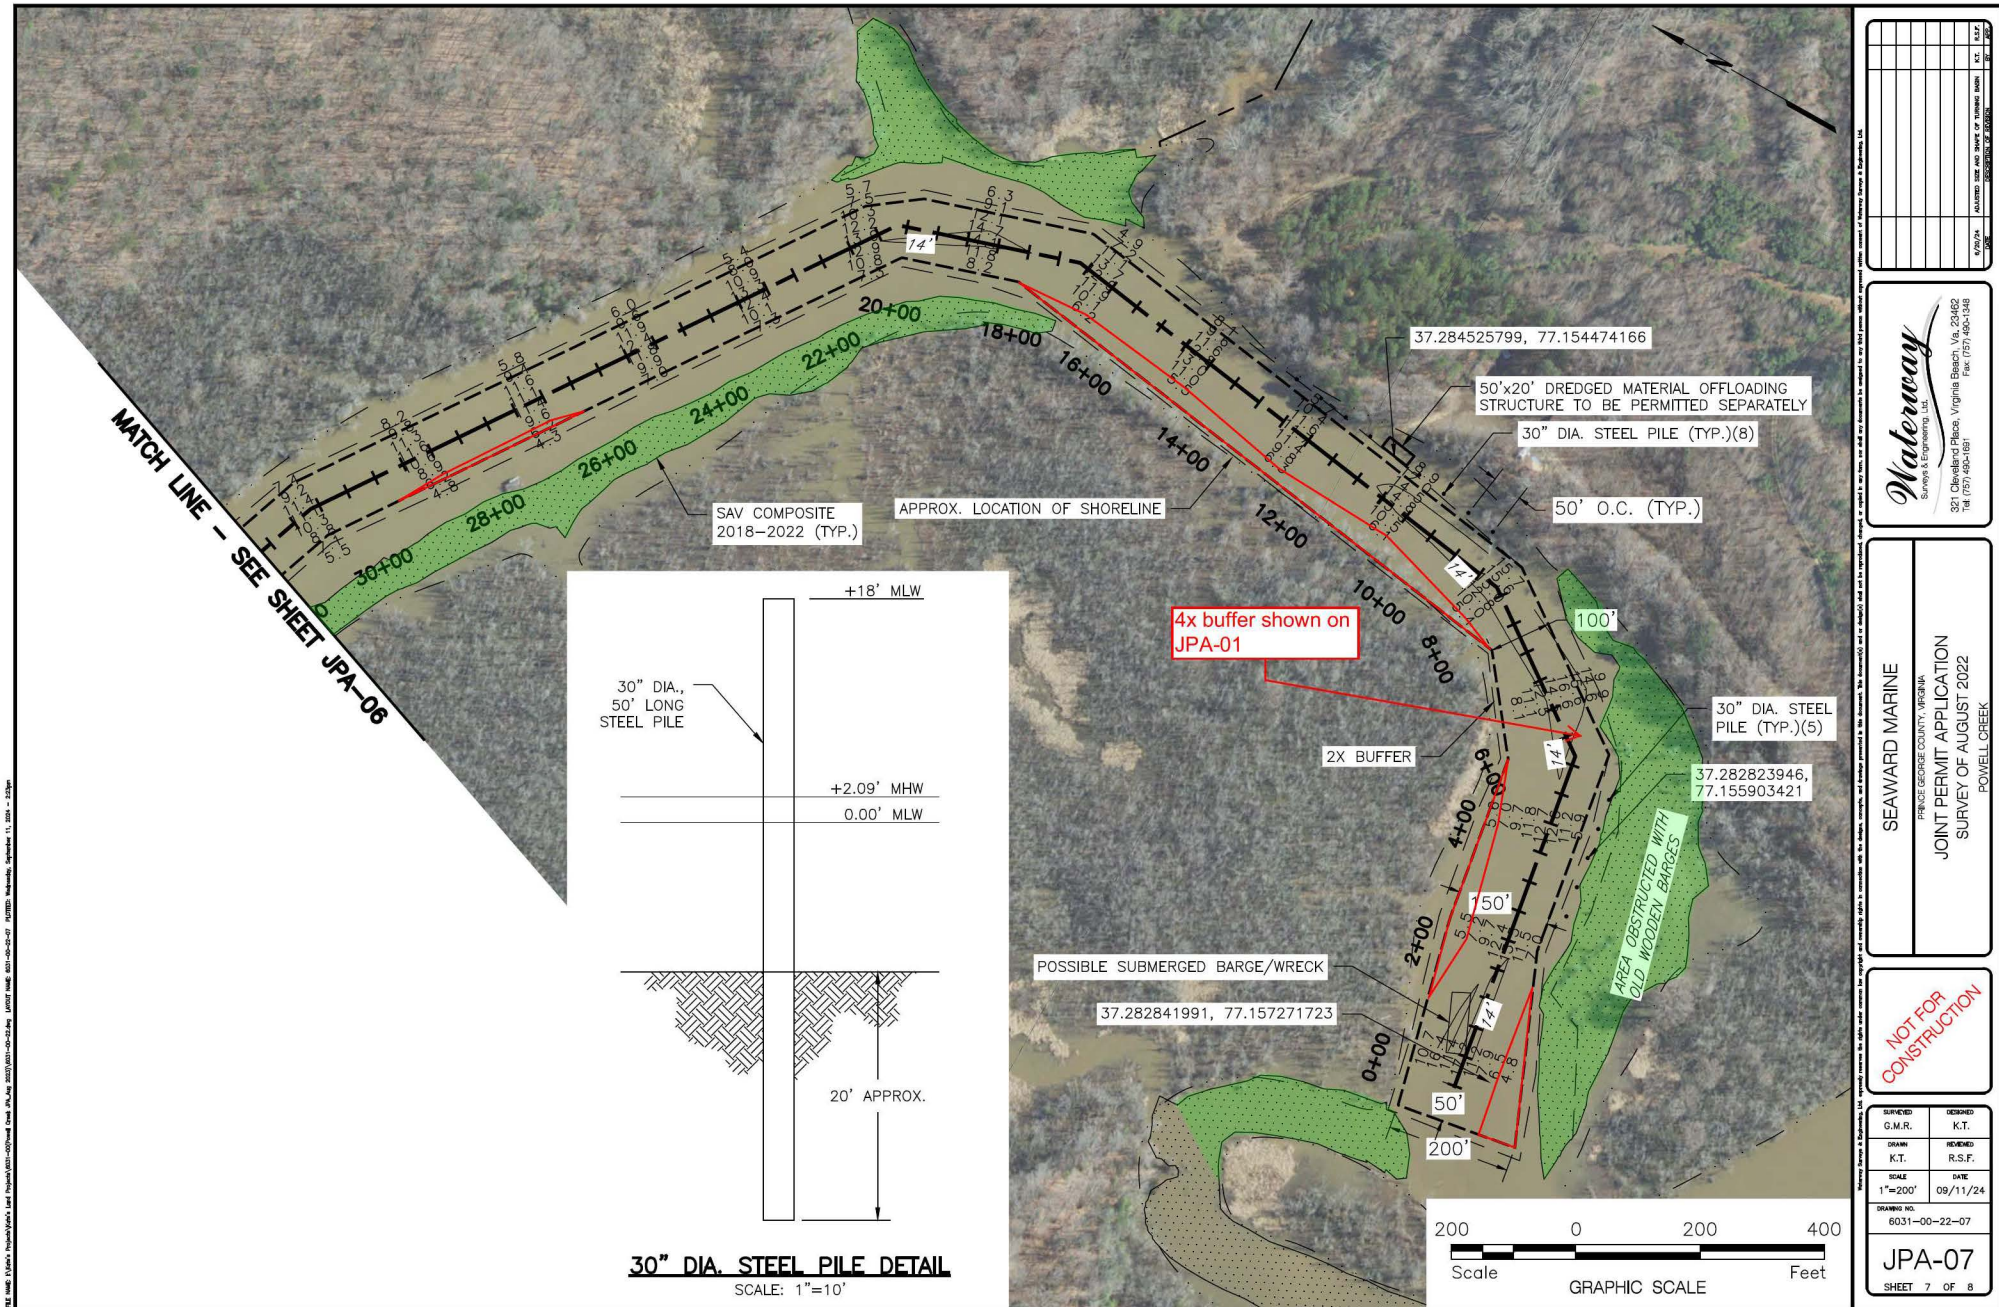

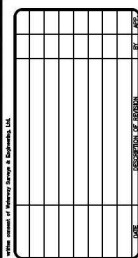

Waterway
Surveys & Engineering, Ltd.

321 Cleveland Place, Virginia Beach, Va. 23462
Tel: (757) 490-1691
Fax: (757) 490-1348

SEAWARD MARINE
PRINCE GEORGE COUNTY, VIRGINIA
JOINT PERMIT APPLICATION
SURVEY OF AUGUST 2022
POWELL CREEK

NOT FOR
CONSTRUCTION

SURVEYED G.M.R.	DESIGNED K.T.
DRAWN K.T.	REVIEWED R.S.F.
SCALE N.T.S.	DATE 09/11/24
CAMPING NO. 6031-00-22-08	

JPA-08
SHEET 8 OF 8

