



\\esp\prv\data\data2\projects\ODEC\PERM\46111\NEPA\EIS\GIS\DataFiles\ArcDocs\46111\_ODFC\_EIS\_WebMap\_Dendron.mxd 04-26-2010 SMARTIN

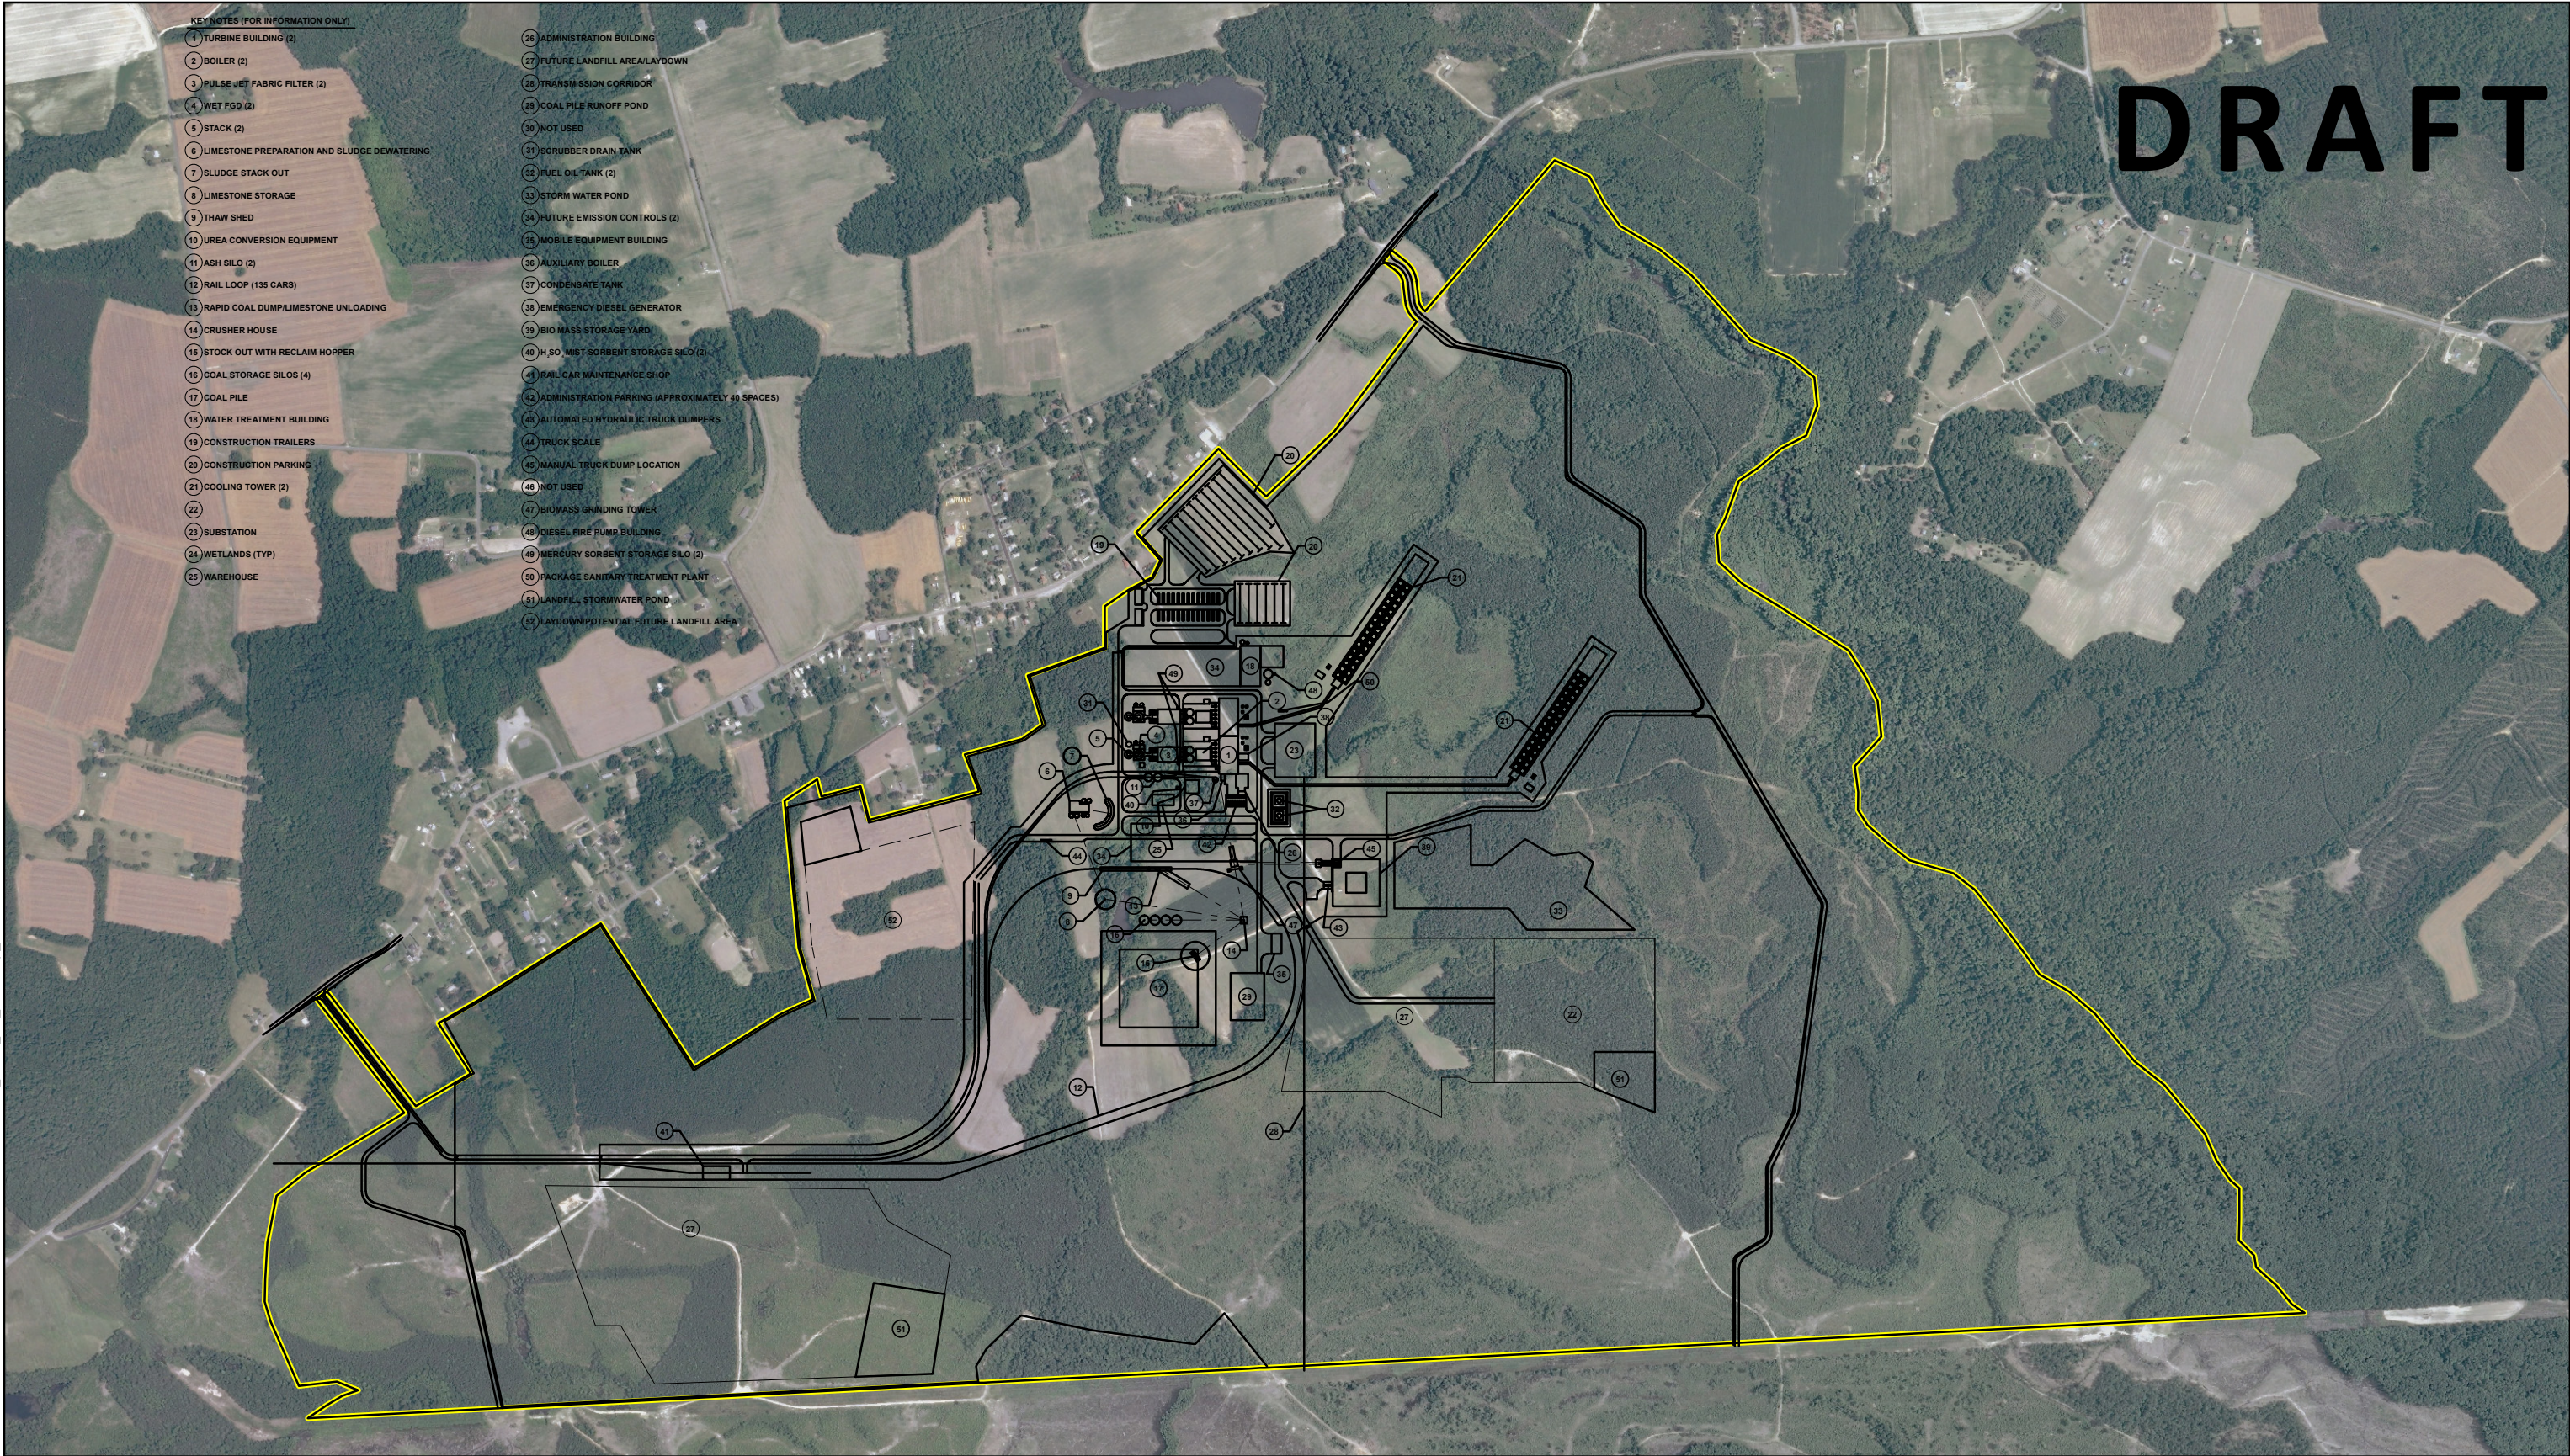

**LEGEND**

 Proposed Project Property Boundary

1,200 600 0 1,200



SCALE IN FEET

Data Sources: USGS; ESRI;  
Virginia DHR; Burns & McDonnell



**PRELIMINARY DRAWINGS  
NOT FOR CONSTRUCTION**



FIGURE X-X  
Dendron Site Area  
Proposed Site Layout

Old Dominion Electric Cooperative  
Cypress Creek Power Station